


NOTE:
 The contractor is to check all site dimensions and levels before work starts. Report any discrepancies.
 This drawing must be read with and checked against all structural and other specialist drawings, specifications and bills of quantities. Report any discrepancies.
 The contractor is to comply with all current British Standards and Building Regulations whether or not specifically stated on these drawings.

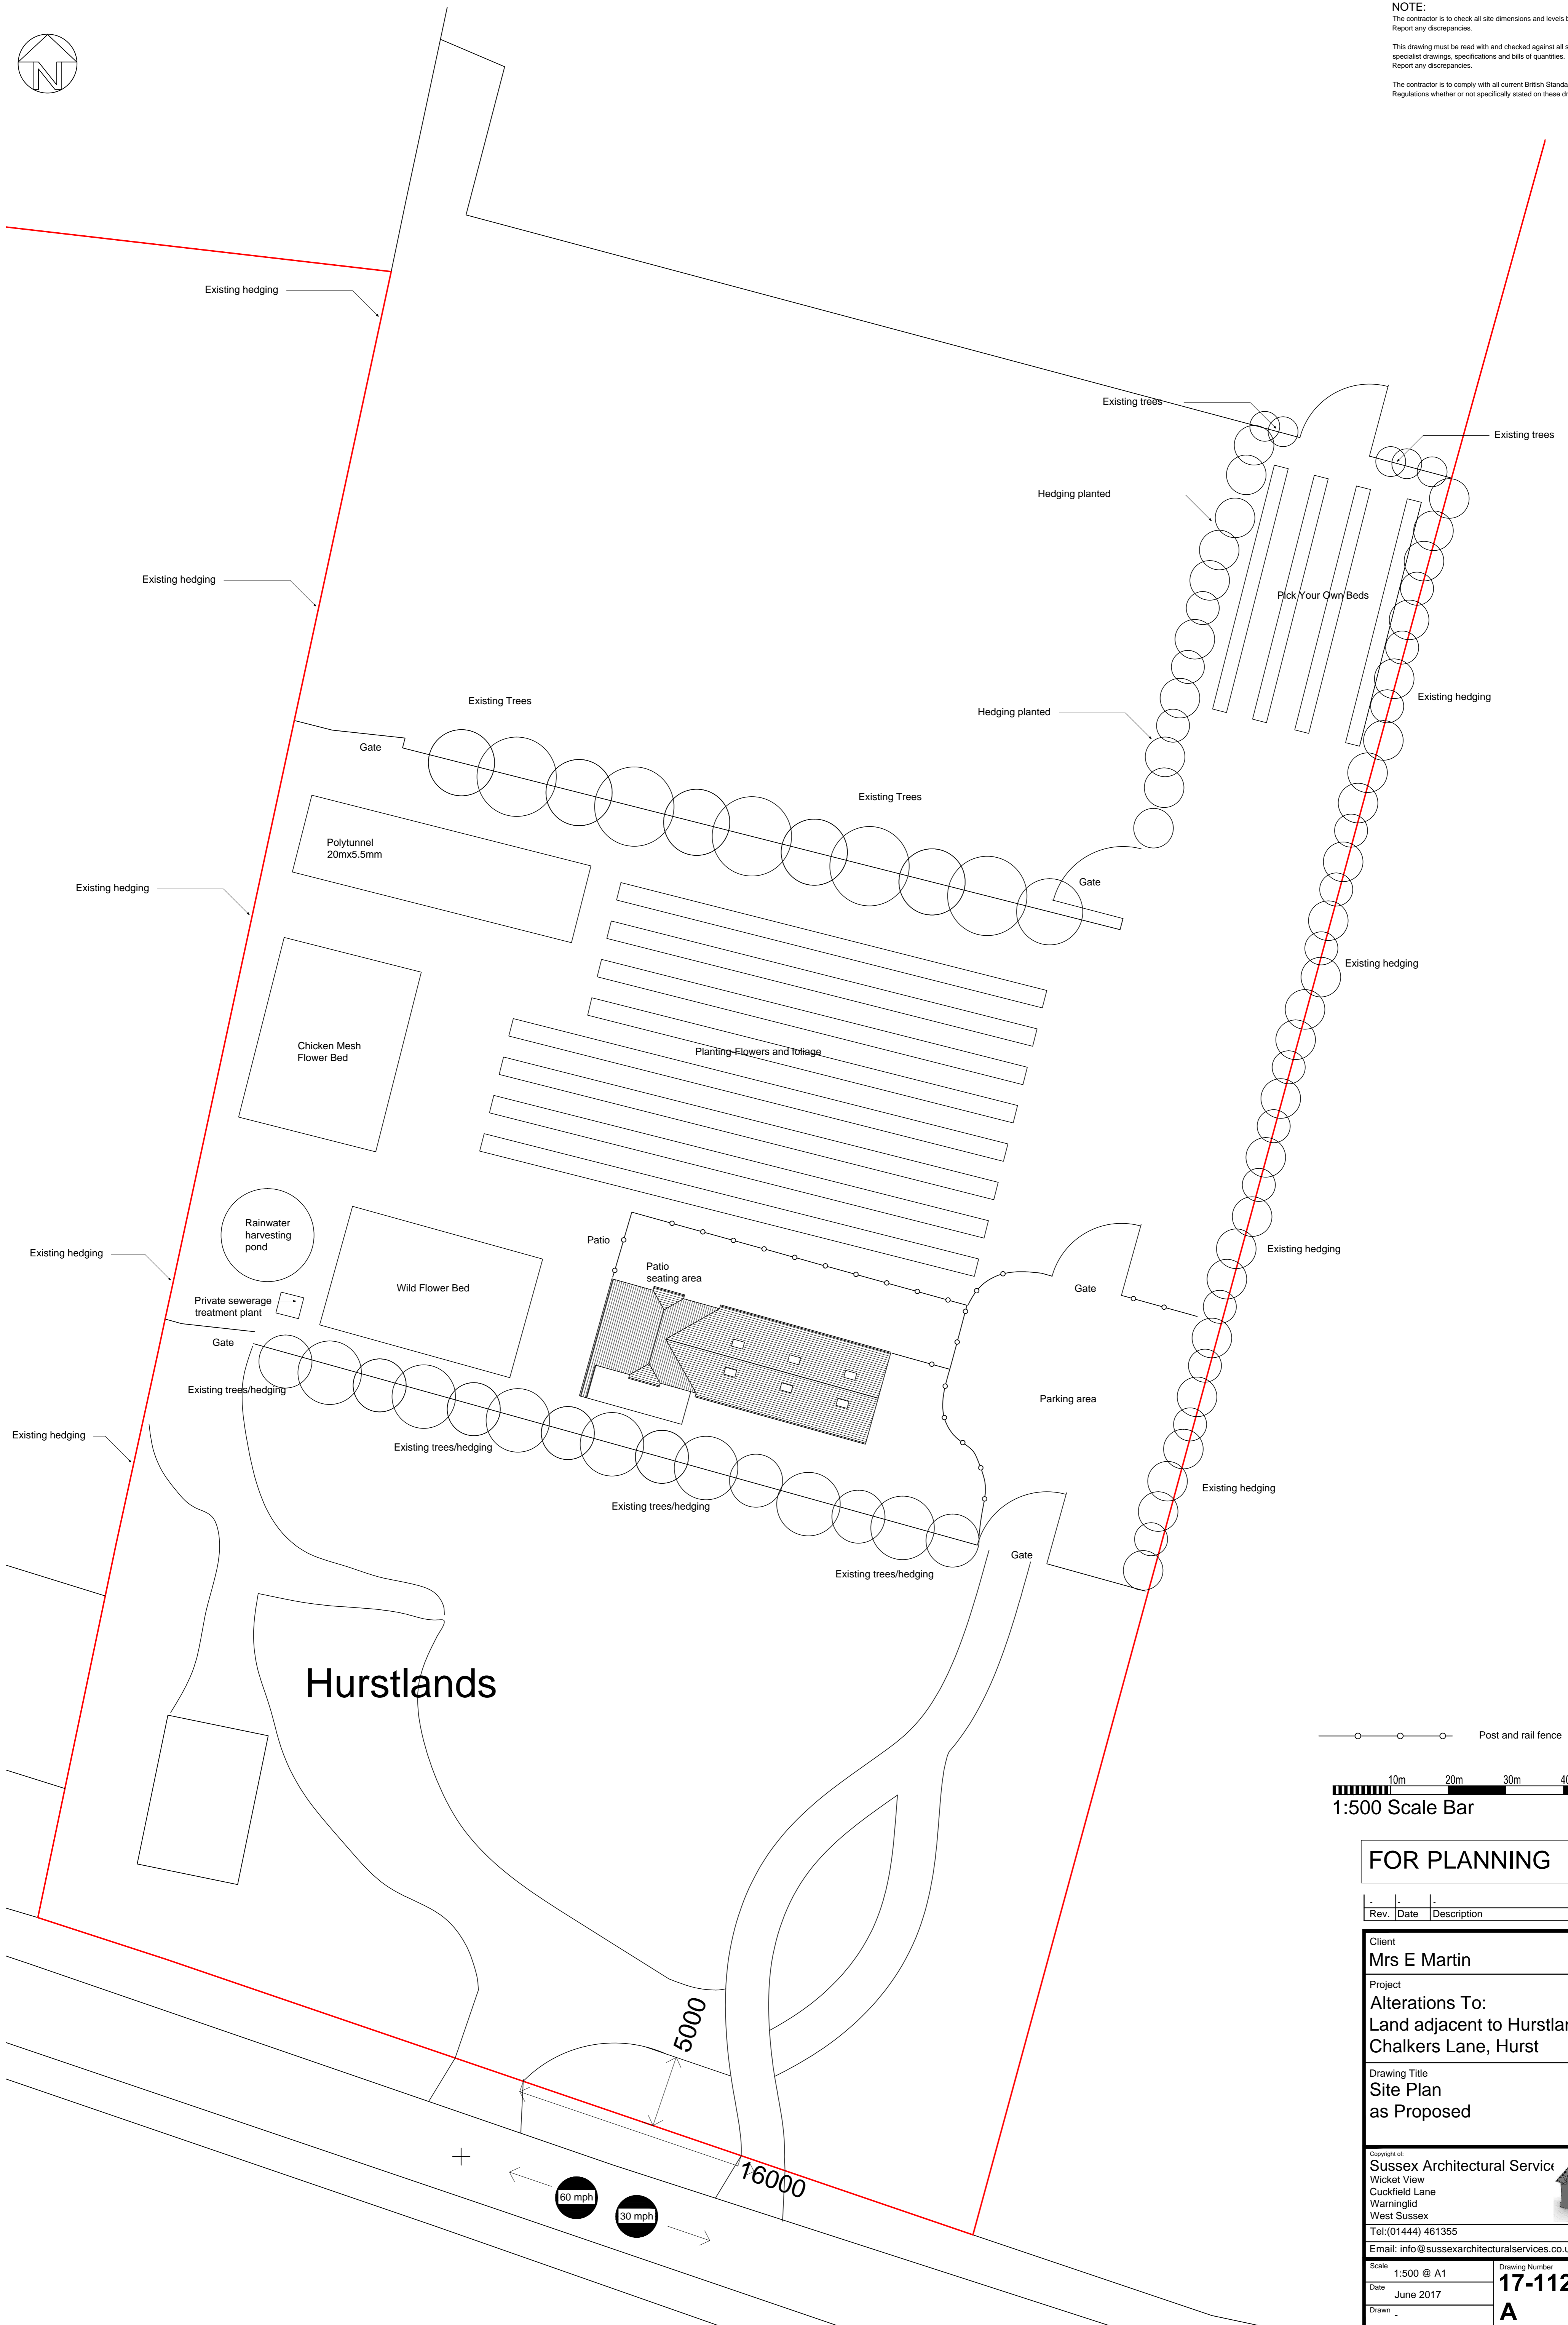

—○—○—○— Post and rail fence



1:500 Scale Bar

FOR PLANNING

Rev.	Date	Description	By

Client
Mrs E Martin

Project
**Alterations To:
 Land adjacent to Hurstlands,
 Chalkers Lane, Hurst**

Drawing Title
**Site Plan
 as Proposed**

Copyright of
Sussex Architectural Service
 Wicket View
 Cuckfield Lane
 Warninglid
 West Sussex
 Tel: (01444) 461355
 Email: info@sussexarchitecturalservices.co.uk

Scale 1:500 @ A1	Drawing Number 17-112-06
Date June 2017	Drawn A