


General Notes.


This drawing is the copyright of Nathaniel Gee Architect.  
All levels, setting out and dimensions must be checked on site by the Contractor and any apparent discrepancies shall be reported to the Architect before work is put in hand.  
This drawing is not to be scaled. Dimensions shown are in Millimetres.

The information contained in this drawing is intended only for the person or entity to which it is addressed and may contain confidential and / or privileged material. If you are not the intended recipient of this drawing, the use of this information or any disclosure, copying or distribution is prohibited and may be unlawful. If you received this in error, please contact the sender and delete the material from any computer.

Legend:

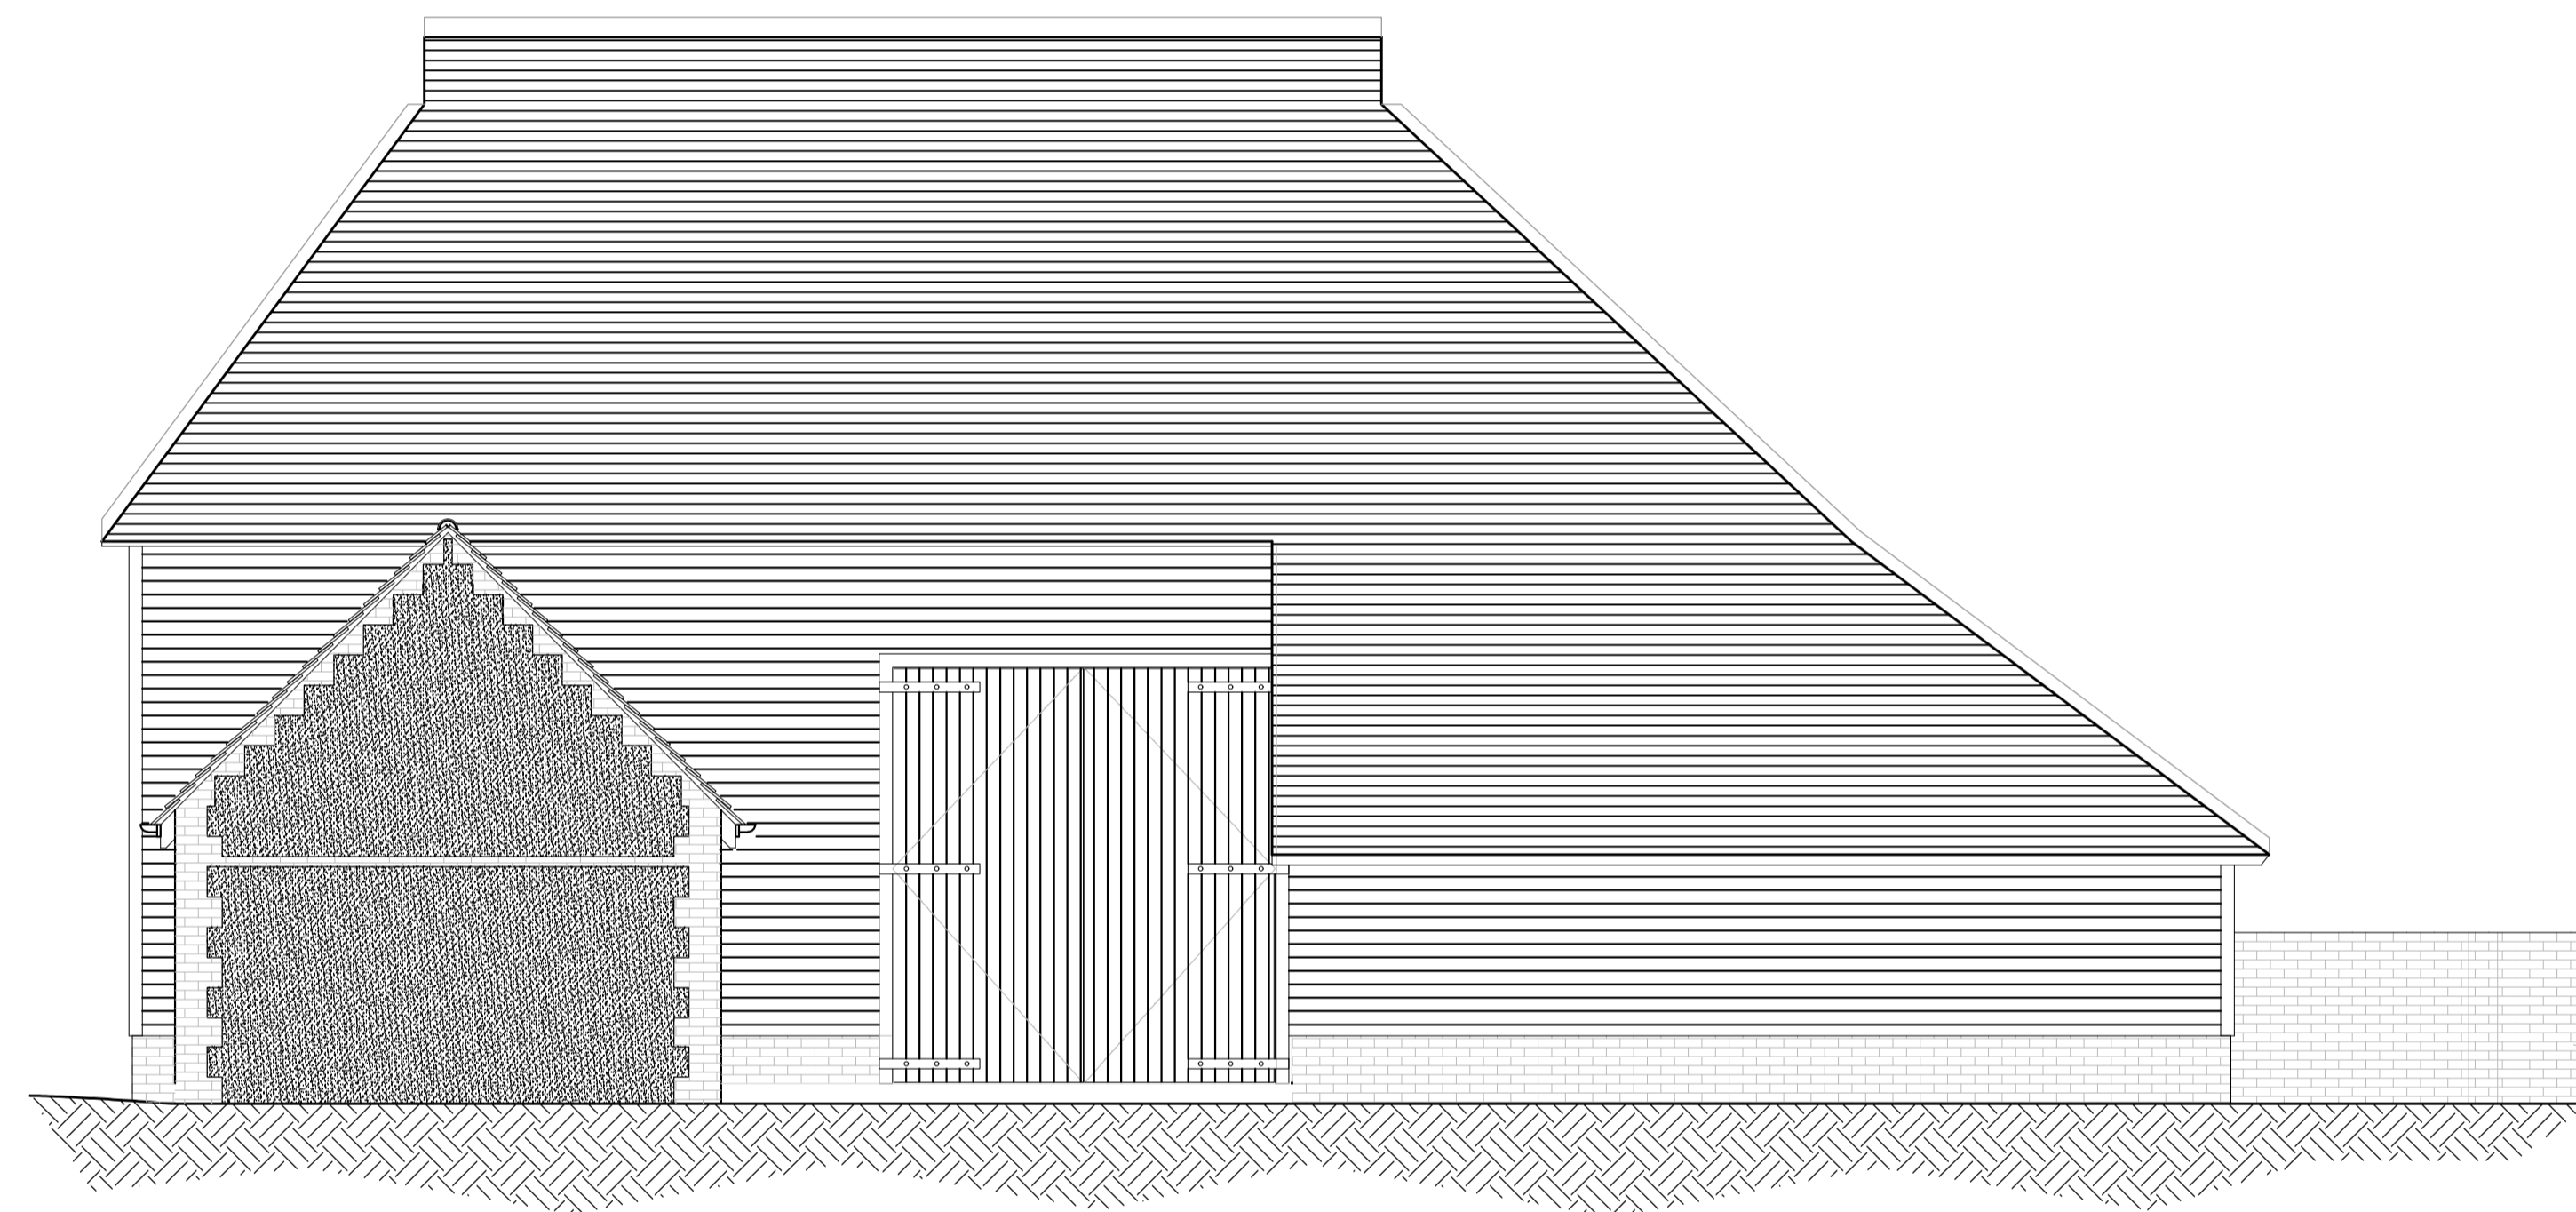

01 North Elevation - Existing  
Scale 1:50 @ A1 and Scale 1:100 @ A3

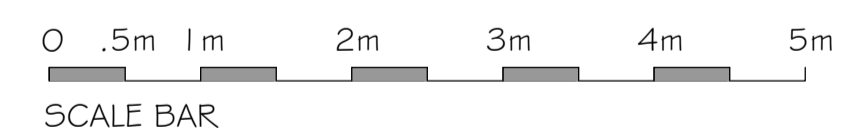

REVISIONS

**Nathaniel Gee** Architect

Studio 11.5, 2-4 Exmoor Street  
London W10 6BD  
t. +44 (0)20 7637 5822  
m. 079 5654 9715  
e. ngeearchitect@aol.com

CLIENT Mr. and Mrs. S. BALDEY

JOB THE BARN, BIG EDGERLEY COLLEGE LANE HURSTPIERPOINT, W. SUSSEX DATE JUN 2018

TITLE North Elevation as Existing JOB No. 523 DRAWN LG

SCALE 1:100 @ A3 1:50 @ A1 Drawing Number 523 - P - 014 Revision