

General Notes.


This drawing is the copyright of Nathaniel Gee Architect.

All levels, setting out and dimensions must be checked on site by the Contractor and any apparent discrepancies shall be reported to the Architect before work is put in hand.



The drawing is not to be sealed. Dimensions shown are in Millimetres.

The information contained in this drawing is intended only for the person or entity named above. It is not to be used for any other purpose. If you are not the intended recipient of this drawing, the use of this information or any disclosure, copying or distribution is prohibited and may be unlawful. If you received this in error, please contact the sender and delete the material from any computer.

Legend:

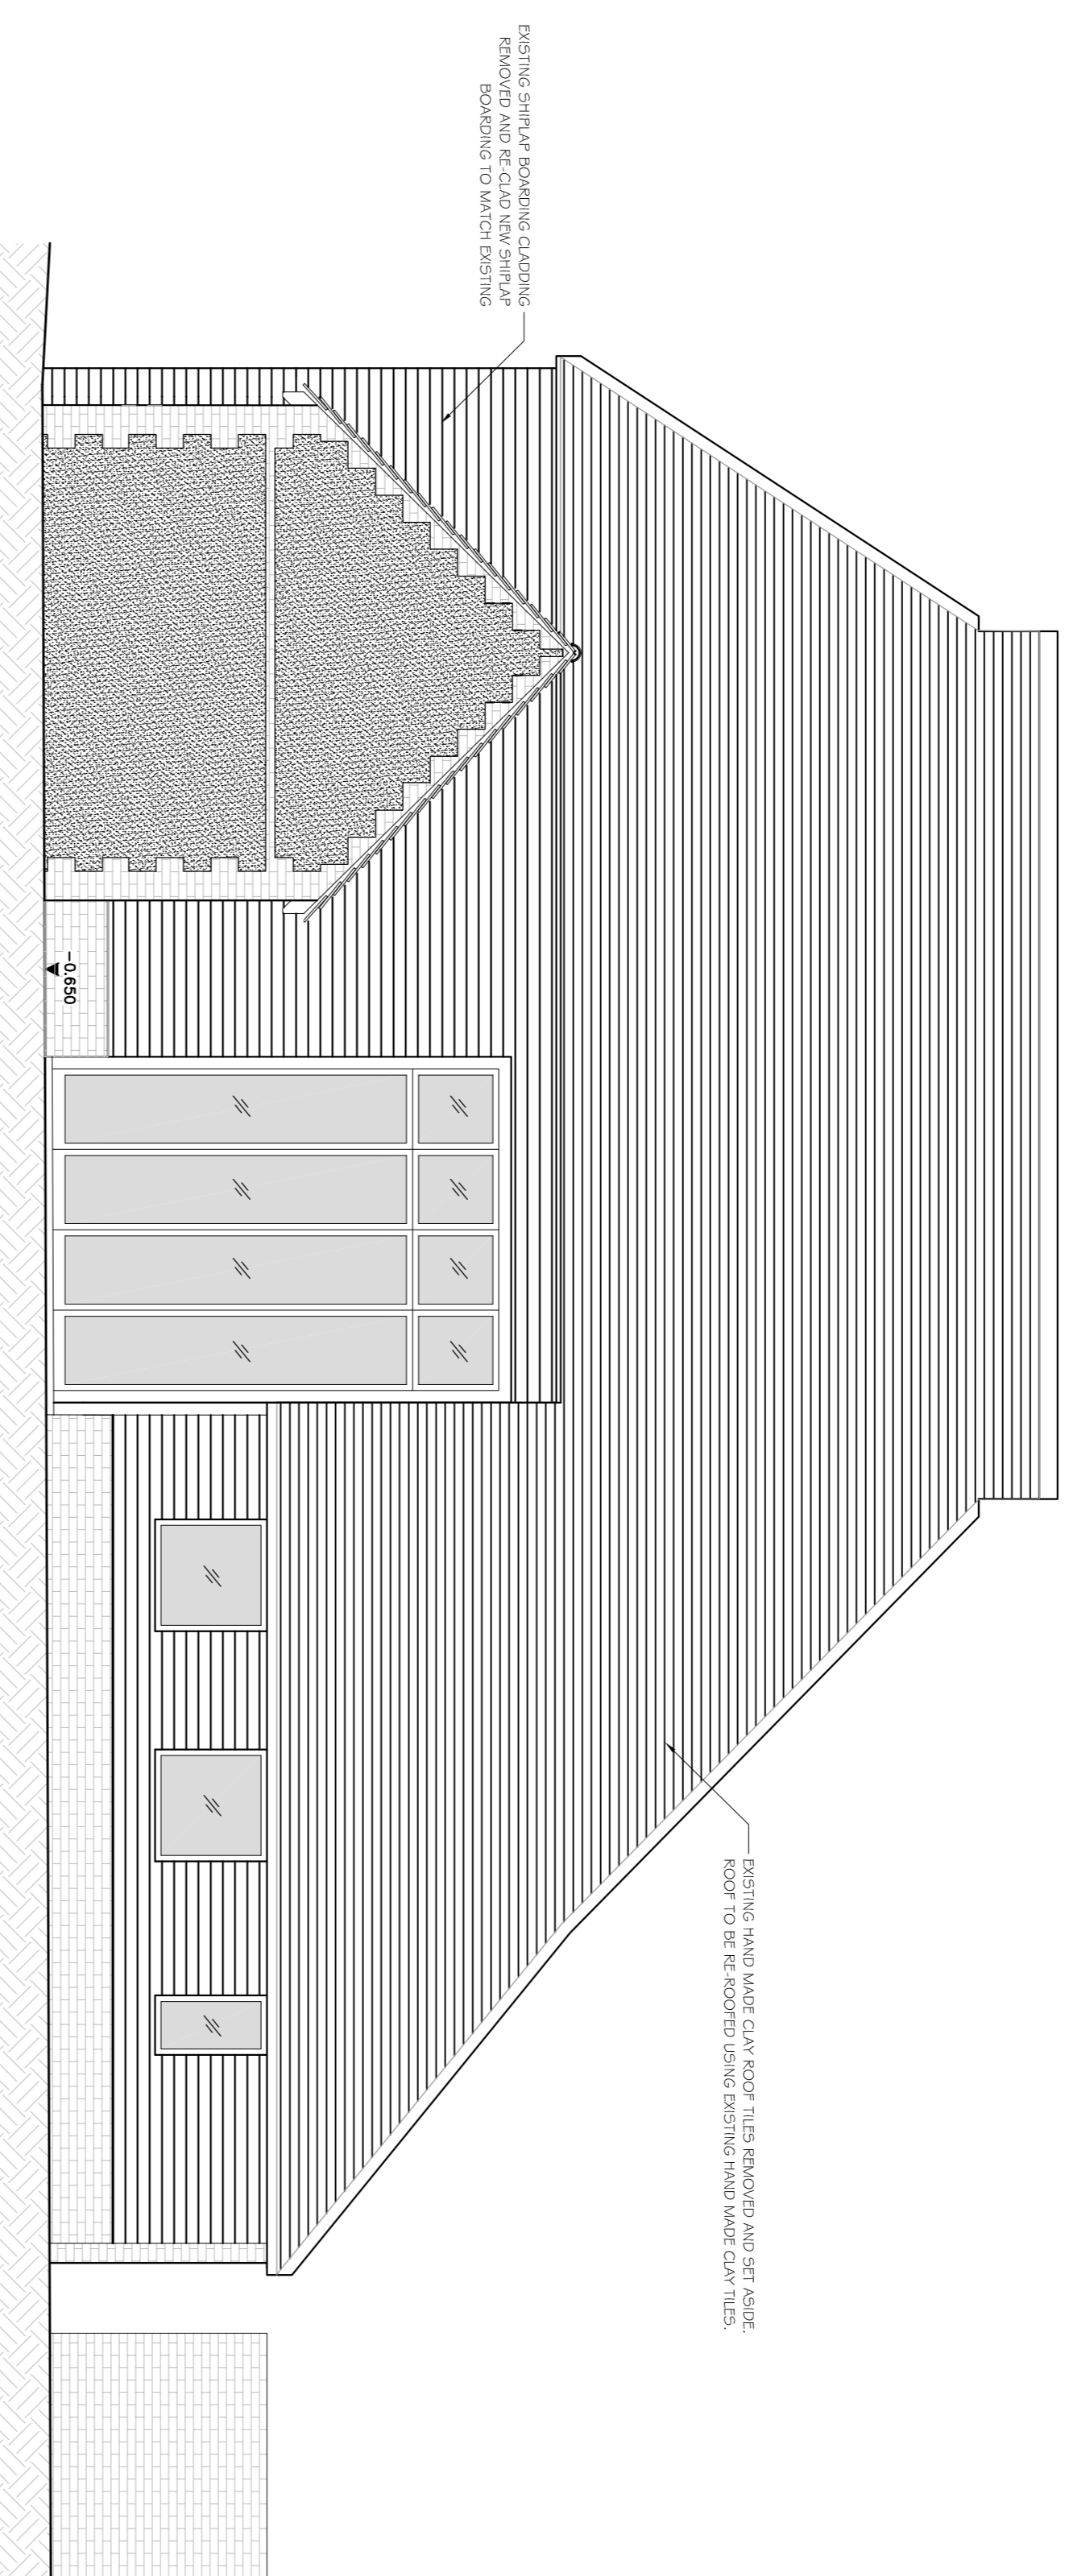

01 North Elevation - Proposed  
Scale 1:50 @ A1 and Scale 1:100 @ A3

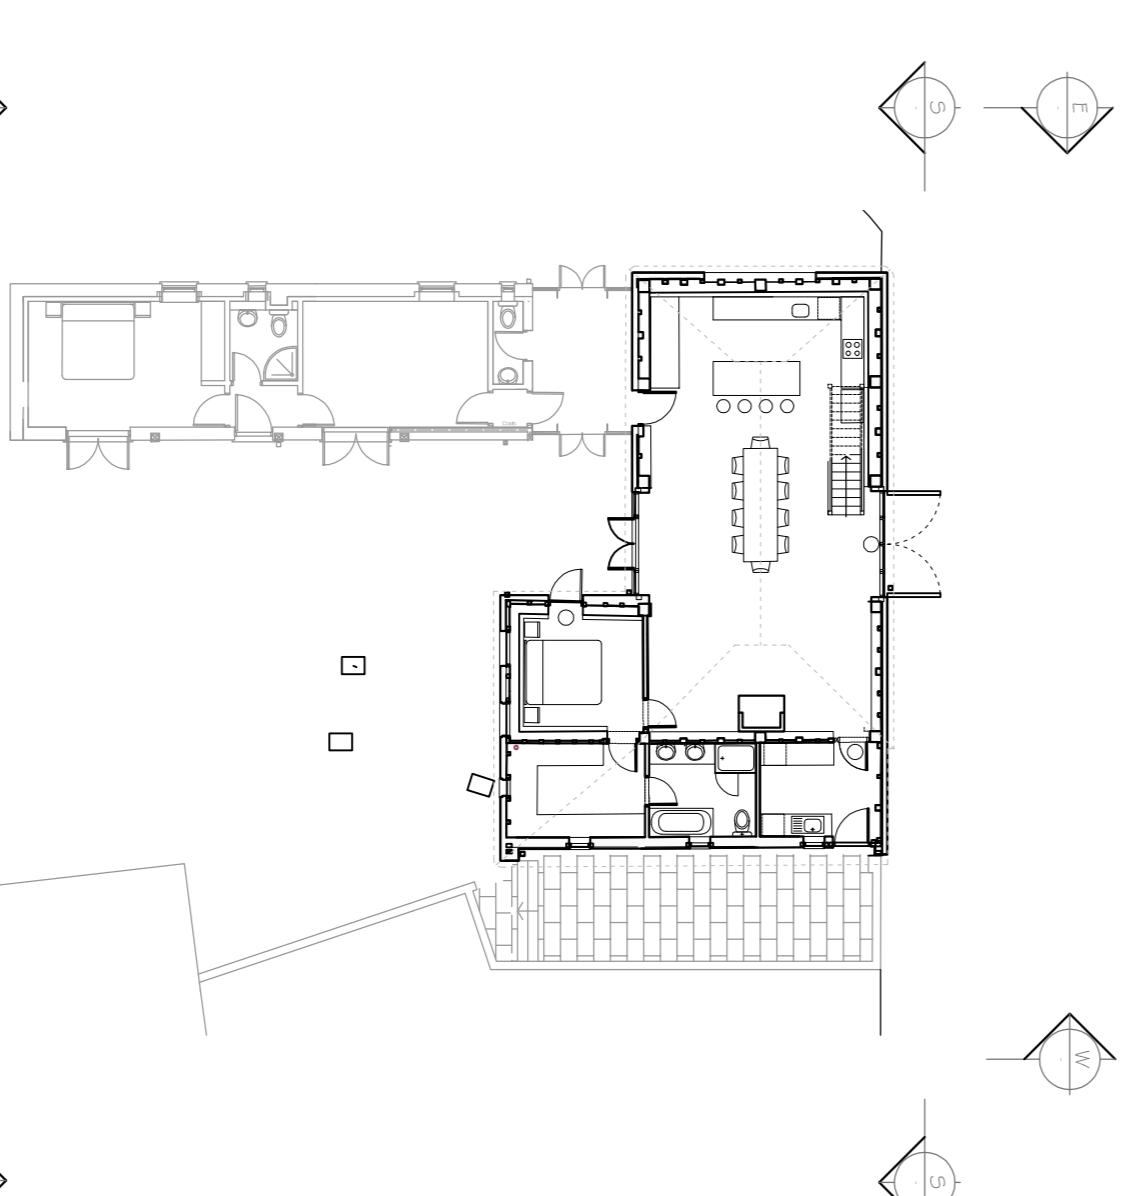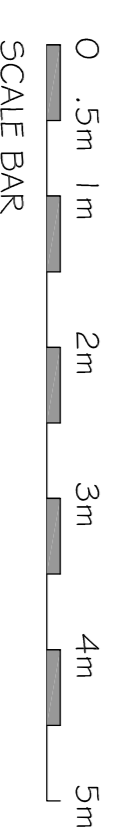

02 Ground Floor Plan - Proposed  
Not to Scale

REV. YA. 05. 06. 1.8 - PLANNING APPLICATION ISSUE  
REVISIONS

**Nathaniel Gee** Architect

Studio 11.5, 2-4 Exmoor Street  
London W10 6BD  
t. +44 (0)20 7637 5822  
m. 079 5654 9715  
e. ngeearchitect@aol.com

CLIENT Mr. and Mrs. S. BALDEY

JOB THE BARN, BIG EDGERLEY  
COLLEGE LANE  
HURSTPIERPPOINT, W. SUSSEX

TITLE North Elevation  
as Proposed

SCALE 1:100 @ A3  
or 1:50 @ A1

Drawings Number  
523 - P - 104

Revision  
A

DATE JUN  
2018

JOB No. 523

DRAWN LG