
South (Front) Elevation
Scale 1:100

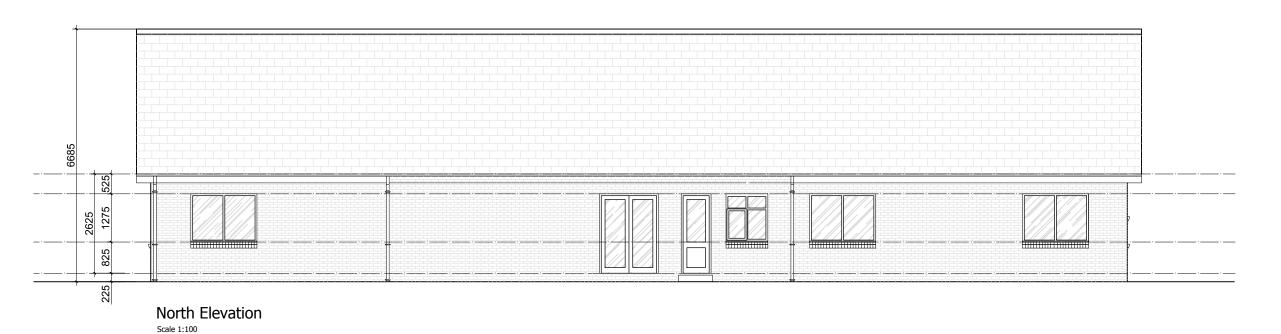

Scale 1:100 SCALE BAR 0 1 2 3 4 5m

Mid Sussex District Council Oaklands, Oaklands Road, Haywards Heath, West Sussex, RH16 1SS Tel: 01444 458166 Web: www.midsussex.gov.uk

This drawing is the copyright of MSDC. It is for planning application purposes only & may not be reproduced in whole or in part without permission. Drawings lodged for planning approval may be reproduced by the Planning Authority in accordance with the 'Copyright (Material Open to Public Inspection) (Marking of Copies of Plans and Drawings) Order 1990 and must carry the relevant copyright restriction note.

Do not scale from drawings.

MID SUSSEX DISTRICT COUNCIL

Project Address: Court Bushes Willow Way Hurstpierpoint West Sussex BN6 9TH Project Title:

Court Bushes

Drawing Title:

Existing North and South Elevations

Drawing Ref: PL 005

Scale: as shown

Date: 06.06.2018 Revision:

Drawn By: prw

Dept: CEF Checked By: