






This drawing is the copyright of MSDC. It is for planning application purposes only & may not be reproduced in whole or in part without permission. Drawings lodged for planning approval may be reproduced by the Planning Authority in accordance with the 'Copyright (Material Open to Public Inspection) (Marking of Copies of Plans and Drawings) Order 1990 and must carry the relevant copyright restriction note. Do not scale from drawings.

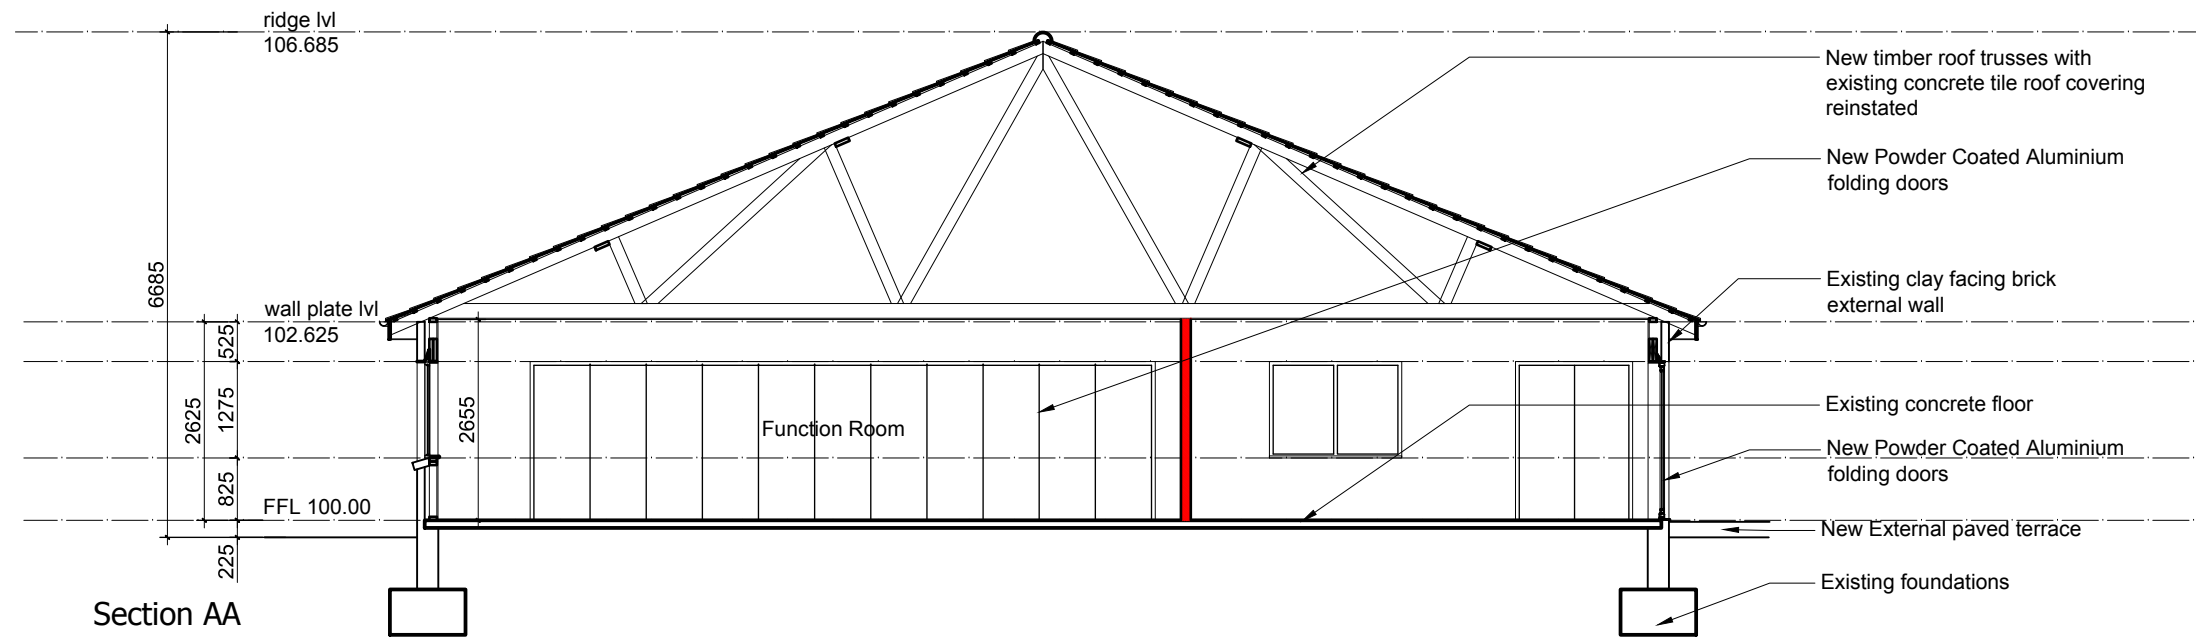

Section AA

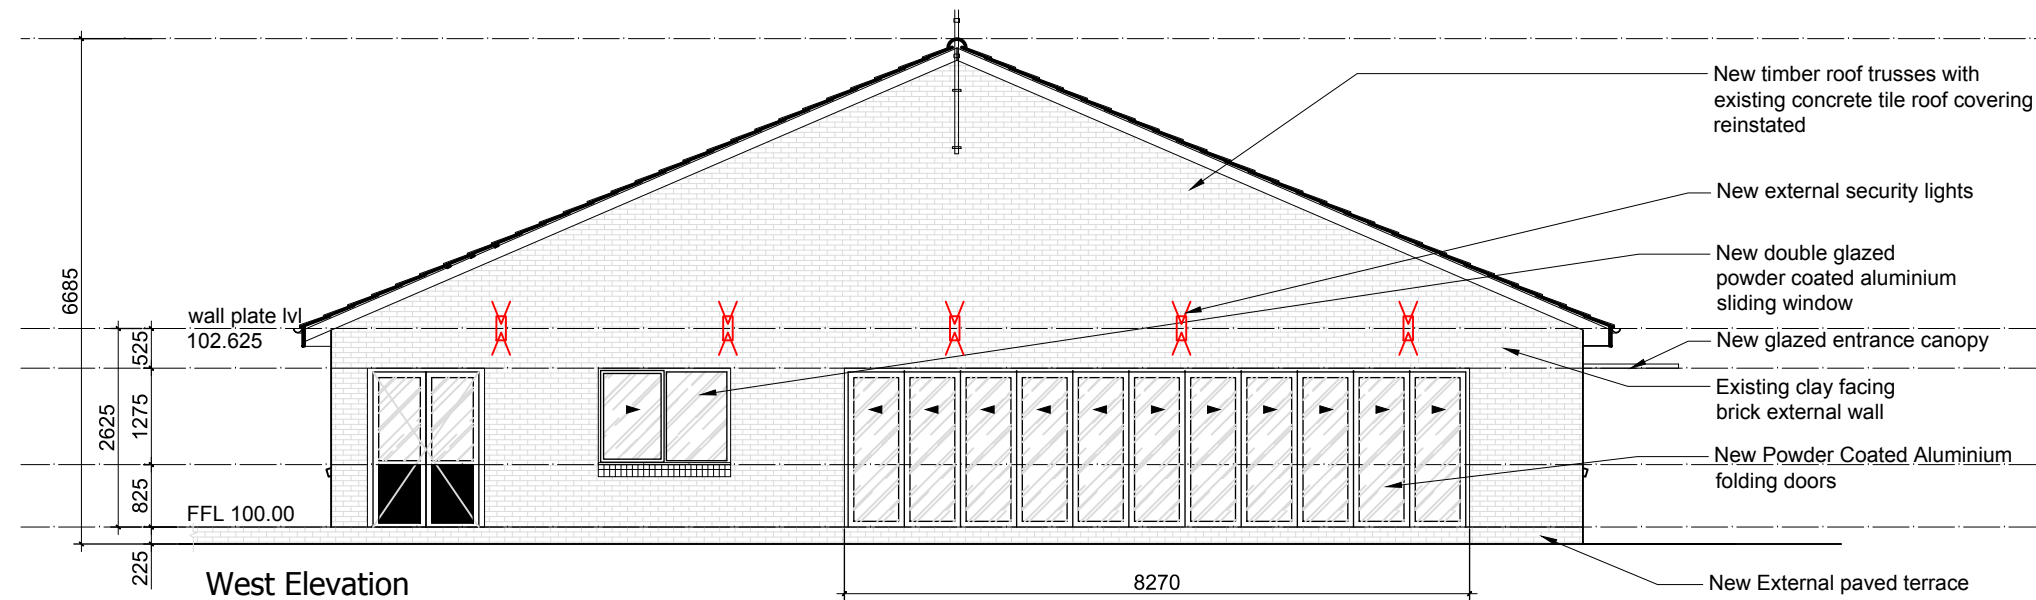

West Elevation

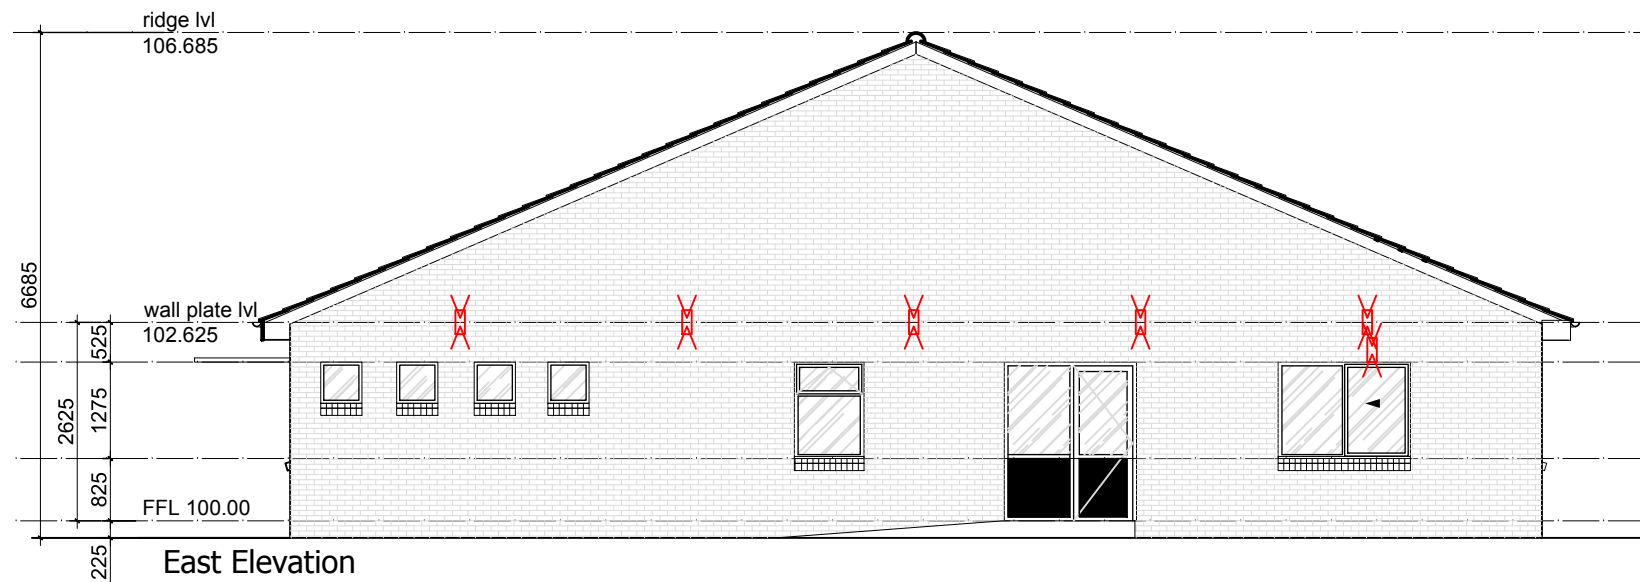

East Elevation

Rev	Date	Comment	Int
A	16.05		prw

MID SUSSEX DISTRICT COUNCIL

Project Address:
Court Bushes
Willow Way
Hurstpierpoint
West Sussex
RH

Project Title:
Court Bushes Pavilion

Drawing Title:
Proposed Section AA and
East And West Elevations

Drawing Ref:
PL 009

Scale: 1:100

Date: 06.01.2018

Revision: A

Drawn By: prw

Dept: CEF
Checked By: