





This drawing is the copyright of MSDC. It is for planning application purposes only & may not be reproduced in whole or in part without permission. Drawings lodged for planning approval may be reproduced by the Planning Authority in accordance with the 'Copyright (Material Open to Public Inspection) (Marking of Copies of Plans and Drawings) Order 1990 and must carry the relevant copyright restriction note. Do not scale from drawings.

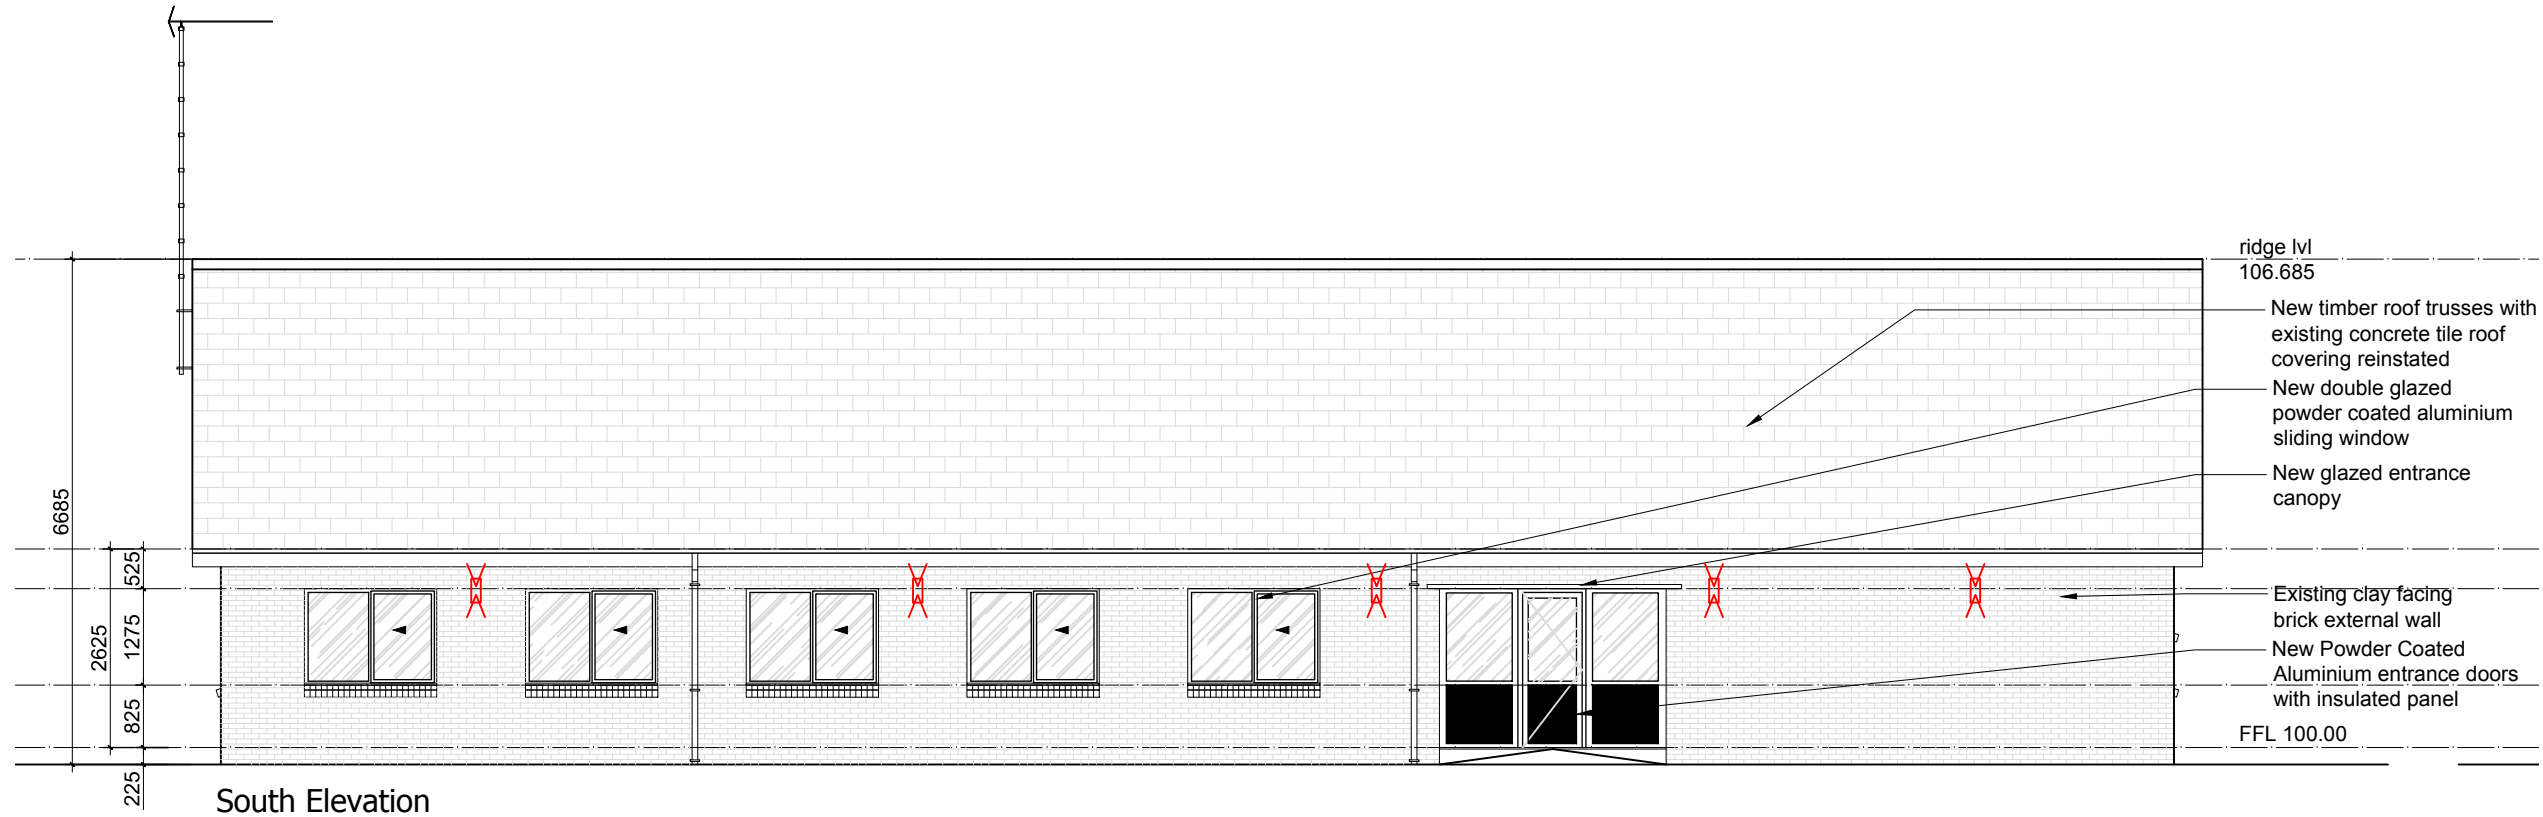

South Elevation

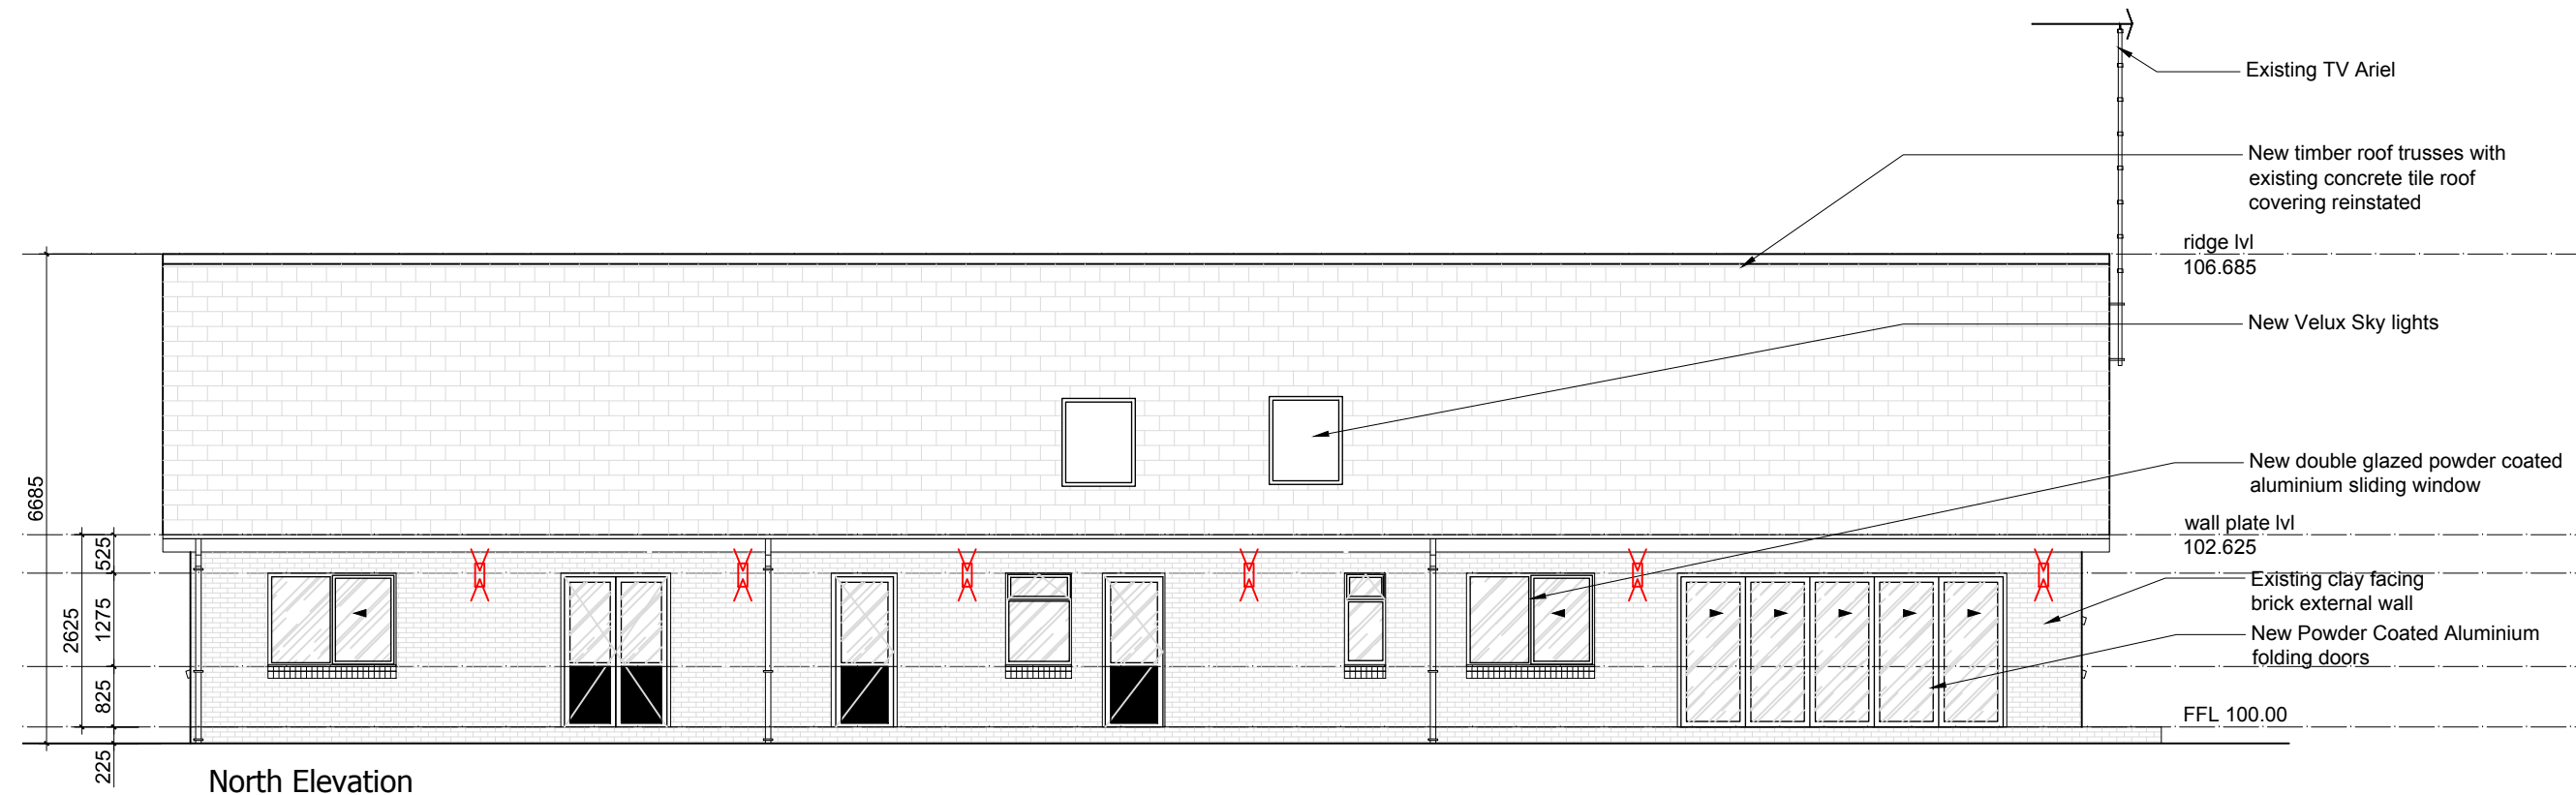

North Elevation

Rev	Date	Comment	Int
A	16.05		prw



MID SUSSEX DISTRICT COUNCIL
 Project Address:
 Court Bushes
 Willow Way
 Hurstpierpoint
 West Sussex
 RH

Project Title:
 Court Bushes Pavilion

Drawing Title:
 Proposed North and South Elevations

Drawing Ref:
 PL 010

Scale: 1:100

Date: 06.01.2018

Revision: A

Drawn By: prw

Dept: CEF

Checked By:

