


This drawing is the copyright of MSDC. It is for planning application purposes only & may not be reproduced in whole or in part without permission. Drawings lodged for planning approval may be reproduced by the Planning Authority in accordance with the 'Copyright (Material Open to Public Inspection) (Marking of Copies of Plans and Drawings) Order 1990 and must carry the relevant copyright restriction note. Do not scale from drawings.

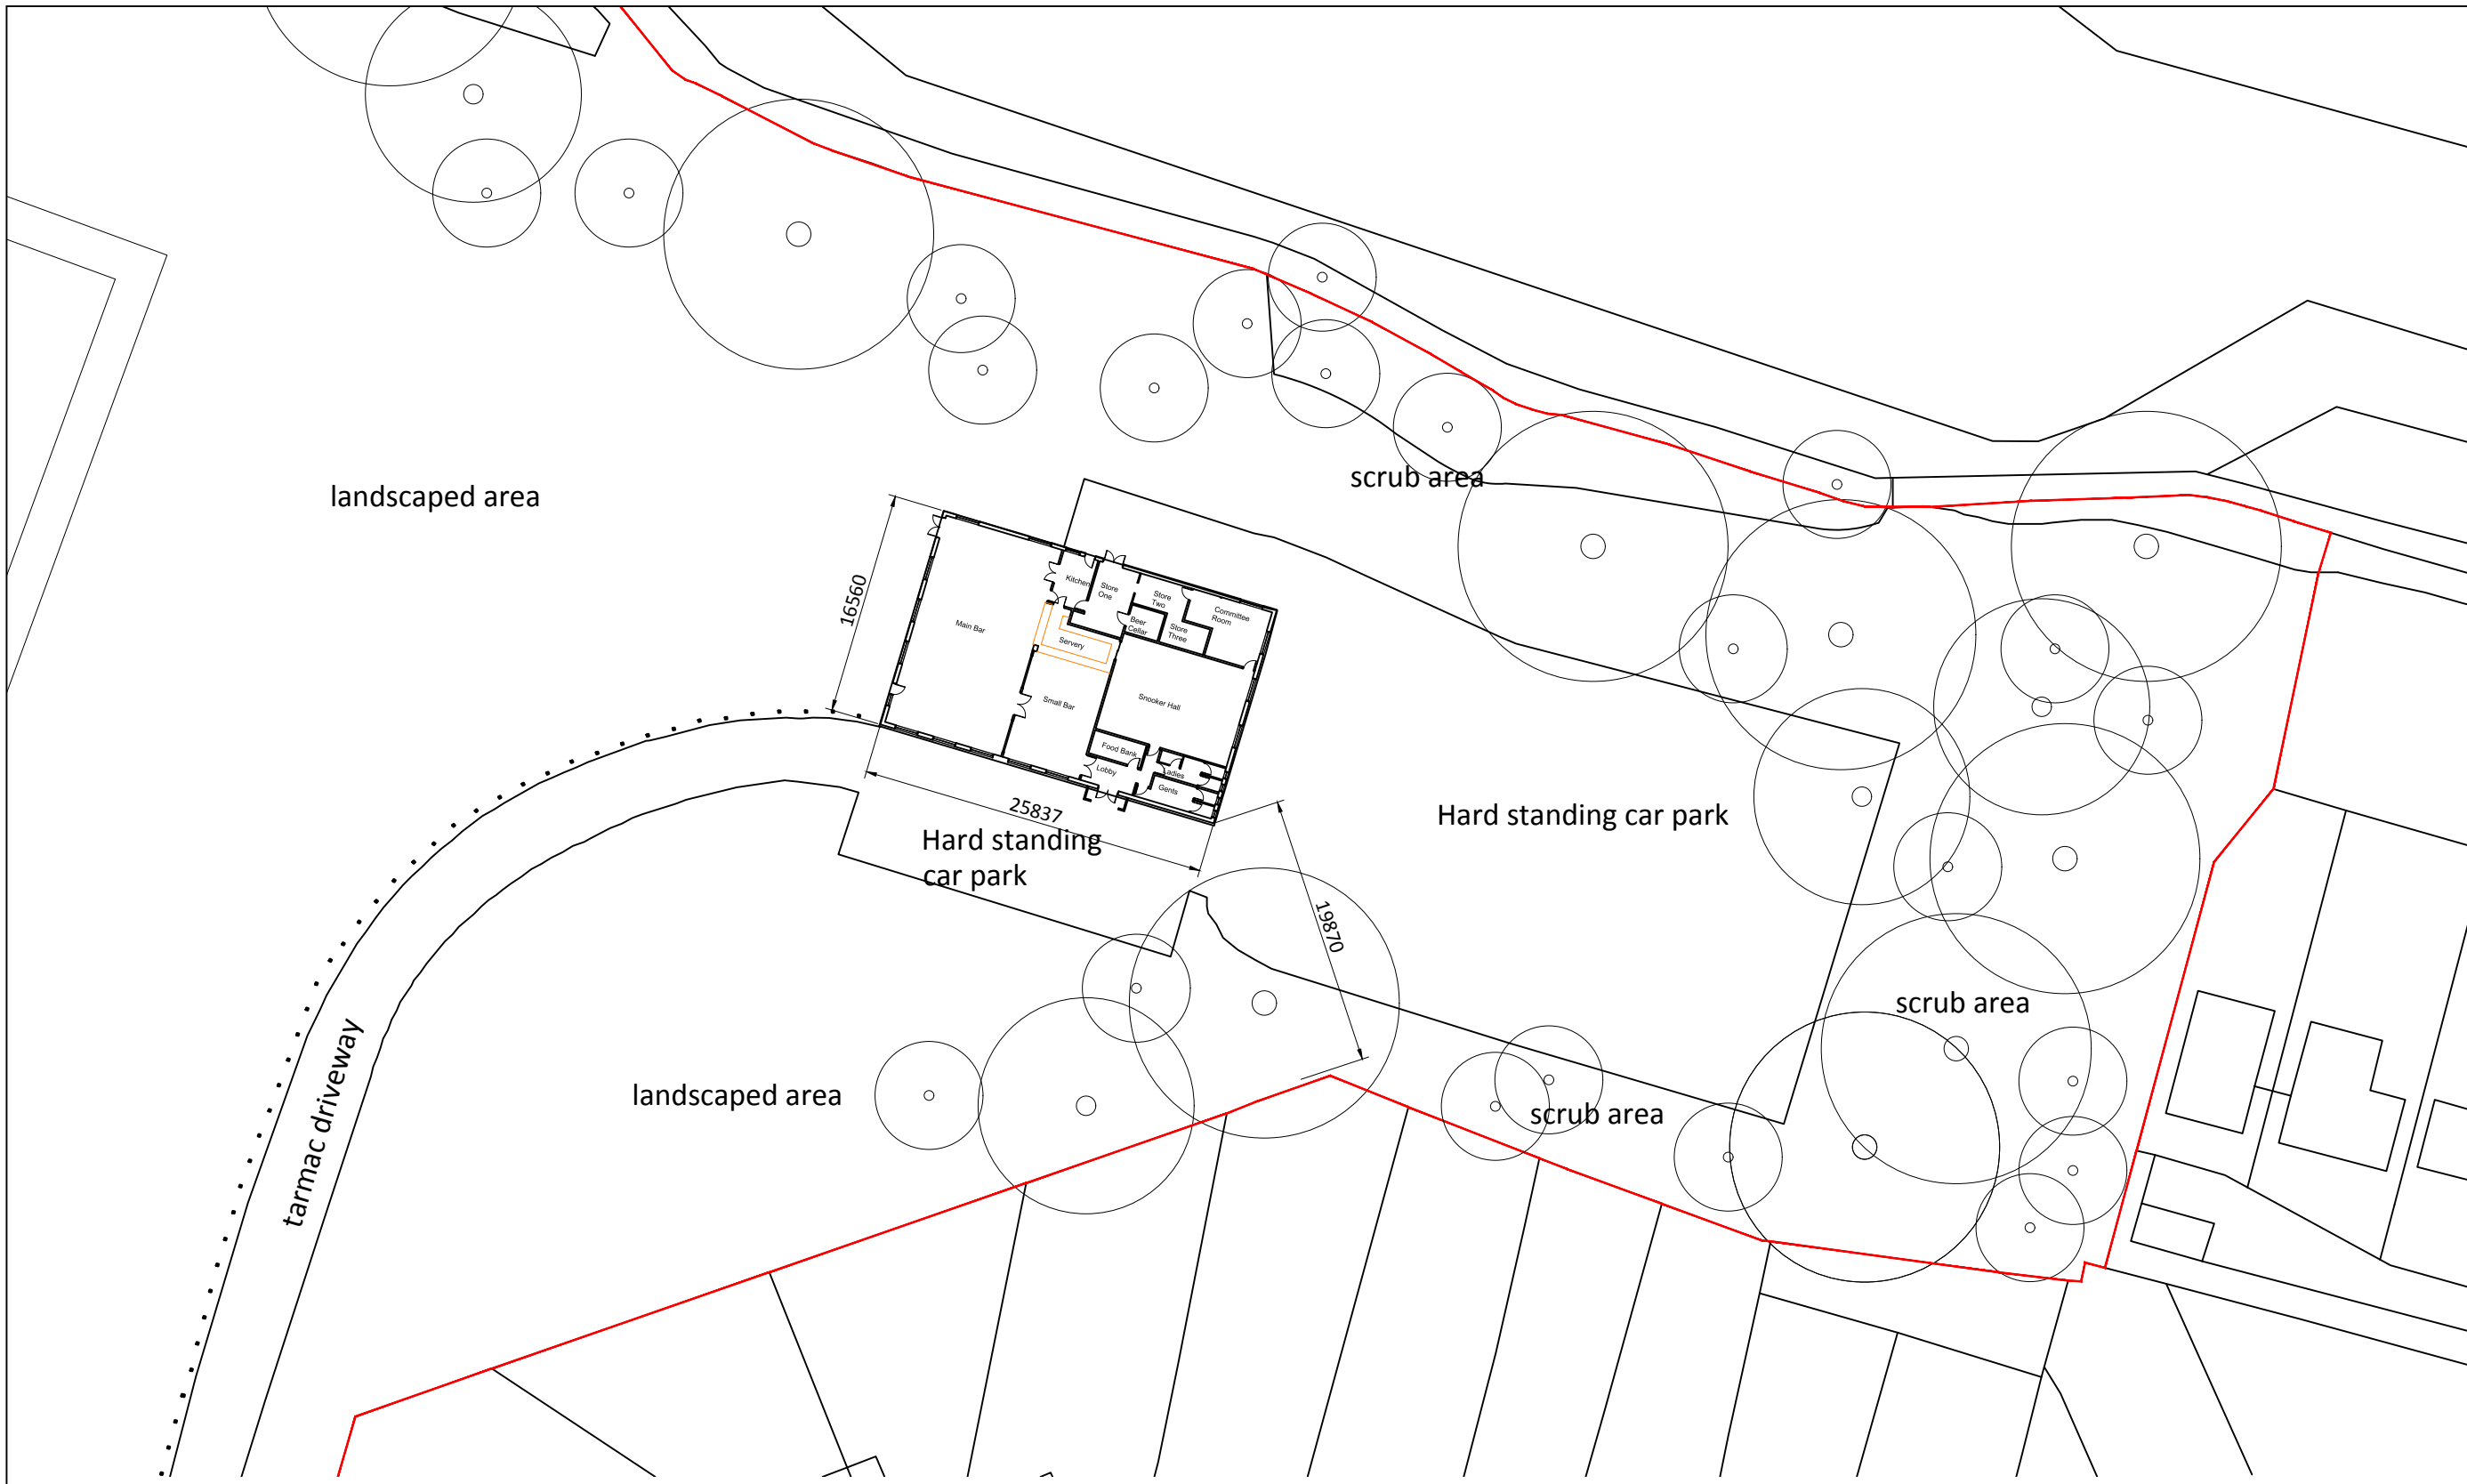

MID SUSSEX DISTRICT COUNCIL

Project Address:
 Court Buses
 Willow Way
 Hurstpierpoint
 West Sussex
 BN6 9TH

Project Title:
 Court Buses

Drawing Title:
 SITE PLAN

Drawing Ref:
 PL 002

Scale: 1:500@A3

Date: 2018-06-19

Revision: A

Drawn By: prw

Dept: CEF

Checked By:

