




This drawing is the copyright of MSDC. It is for planning application purposes only & may not be reproduced in whole or in part without permission. Drawings lodged for planning approval may be reproduced by the Planning Authority in accordance with the 'Copyright (Material Open to Public Inspection) (Marking of Copies of Plans and Drawings) Order 1990 and must carry the relevant copyright restriction note. Do not scale from drawings.

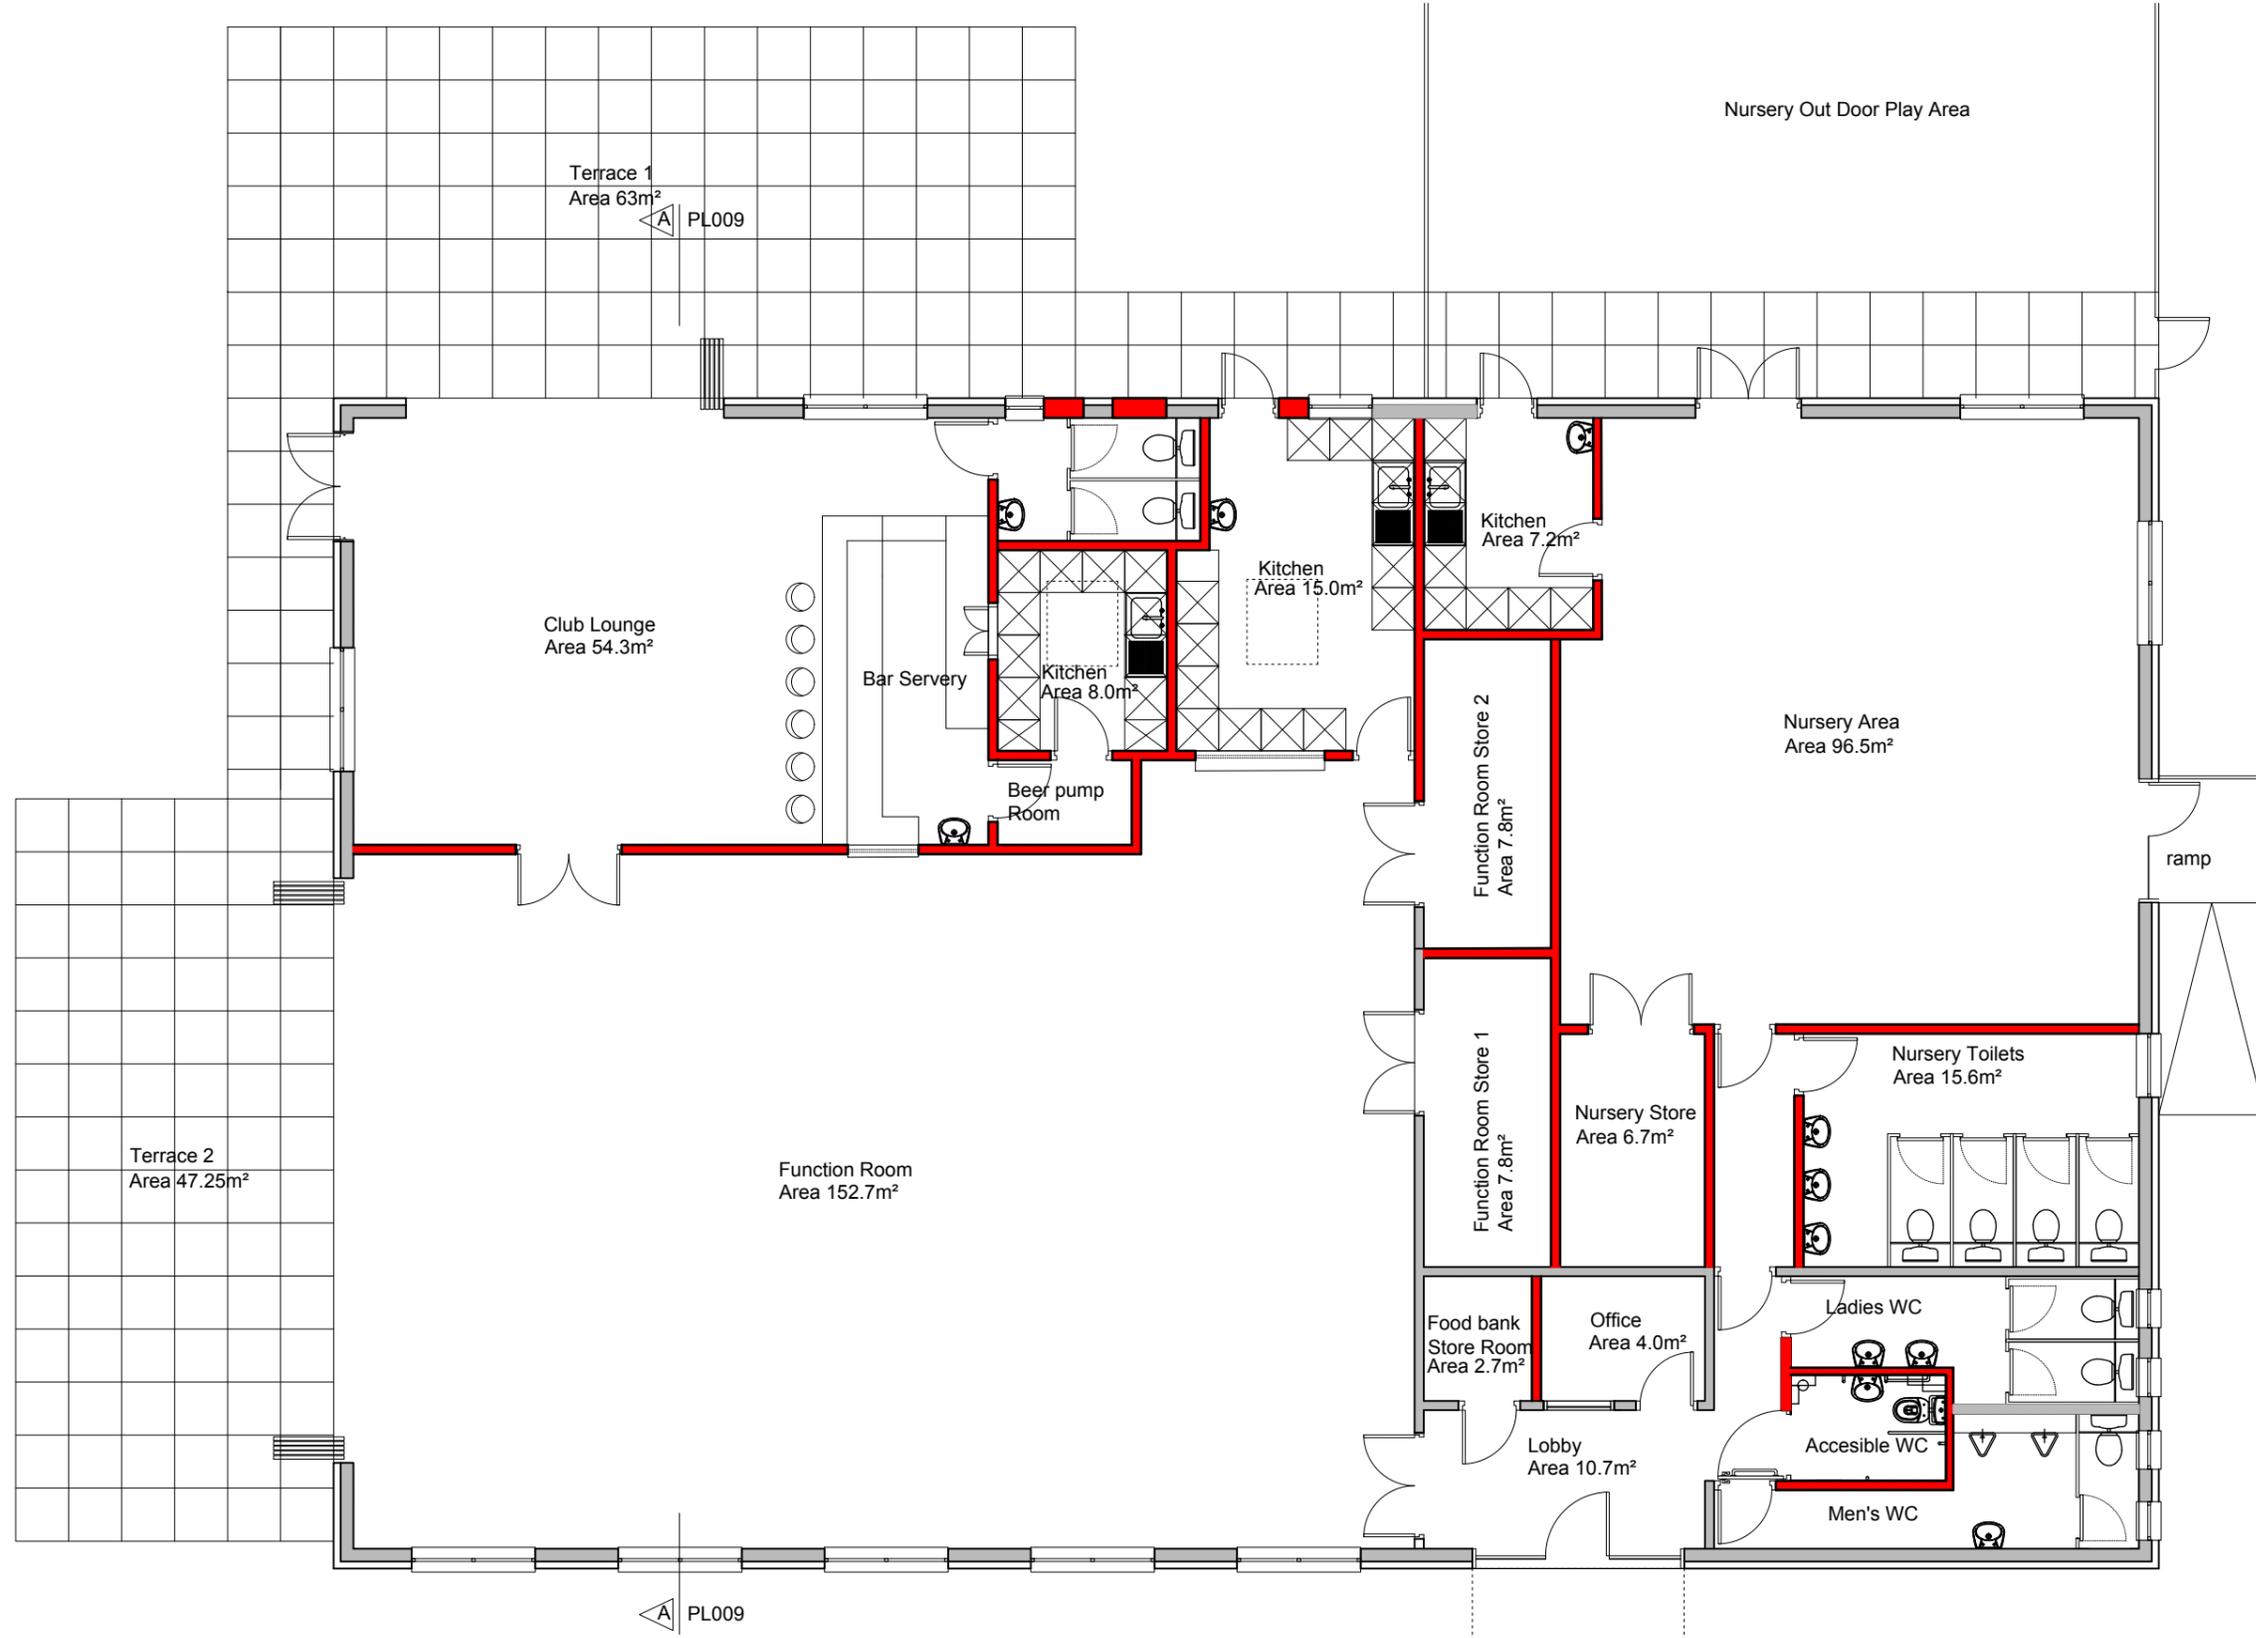

Floor Plan
Scale 1:100

- Existing External Walls
- Existing Internal Walls
- New Timber Stud Walls
- Demolished Walls (Removed for clarity)

Area 404.48m²
 Bar Area = 55m² / 0.3 = 183 people
 Dining Area = 153m² / 1 = 153 people
 Total People = 336 people



Rev	Date	Comment	Int
A	16.05		prw



MID SUSSEX DISTRICT COUNCIL

Project Address:
 Court Bushes
 Willow Way
 Hurstpierpoint
 West Sussex
 RH

Project Title:
 Court Bushes Pavilion

Drawing Title:
 Proposed Plan

Drawing Ref:
 PL 008

Scale: 1:100

Date: 06.01.2018

Revision: A

Drawn By: prw

Dept: CEF

Checked By: