



This drawing is the copyright of MSDC. It is for planning application purposes only & may not be reproduced in whole or in part without permission. Drawings lodged for planning approval may be reproduced by the Planning Authority in accordance with the 'Copyright (Material Open to Public Inspection) (Marking of Copies of Plans and Drawings) Order 1990 and must carry the relevant copyright restriction note. Do not scale from drawings.

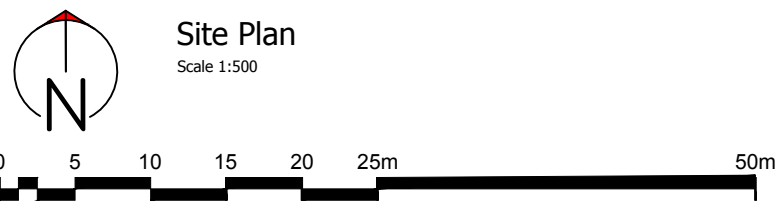

Site Plan
Scale 1:500

Area Table
Site Area - 4.988 H
Building 427.860m²

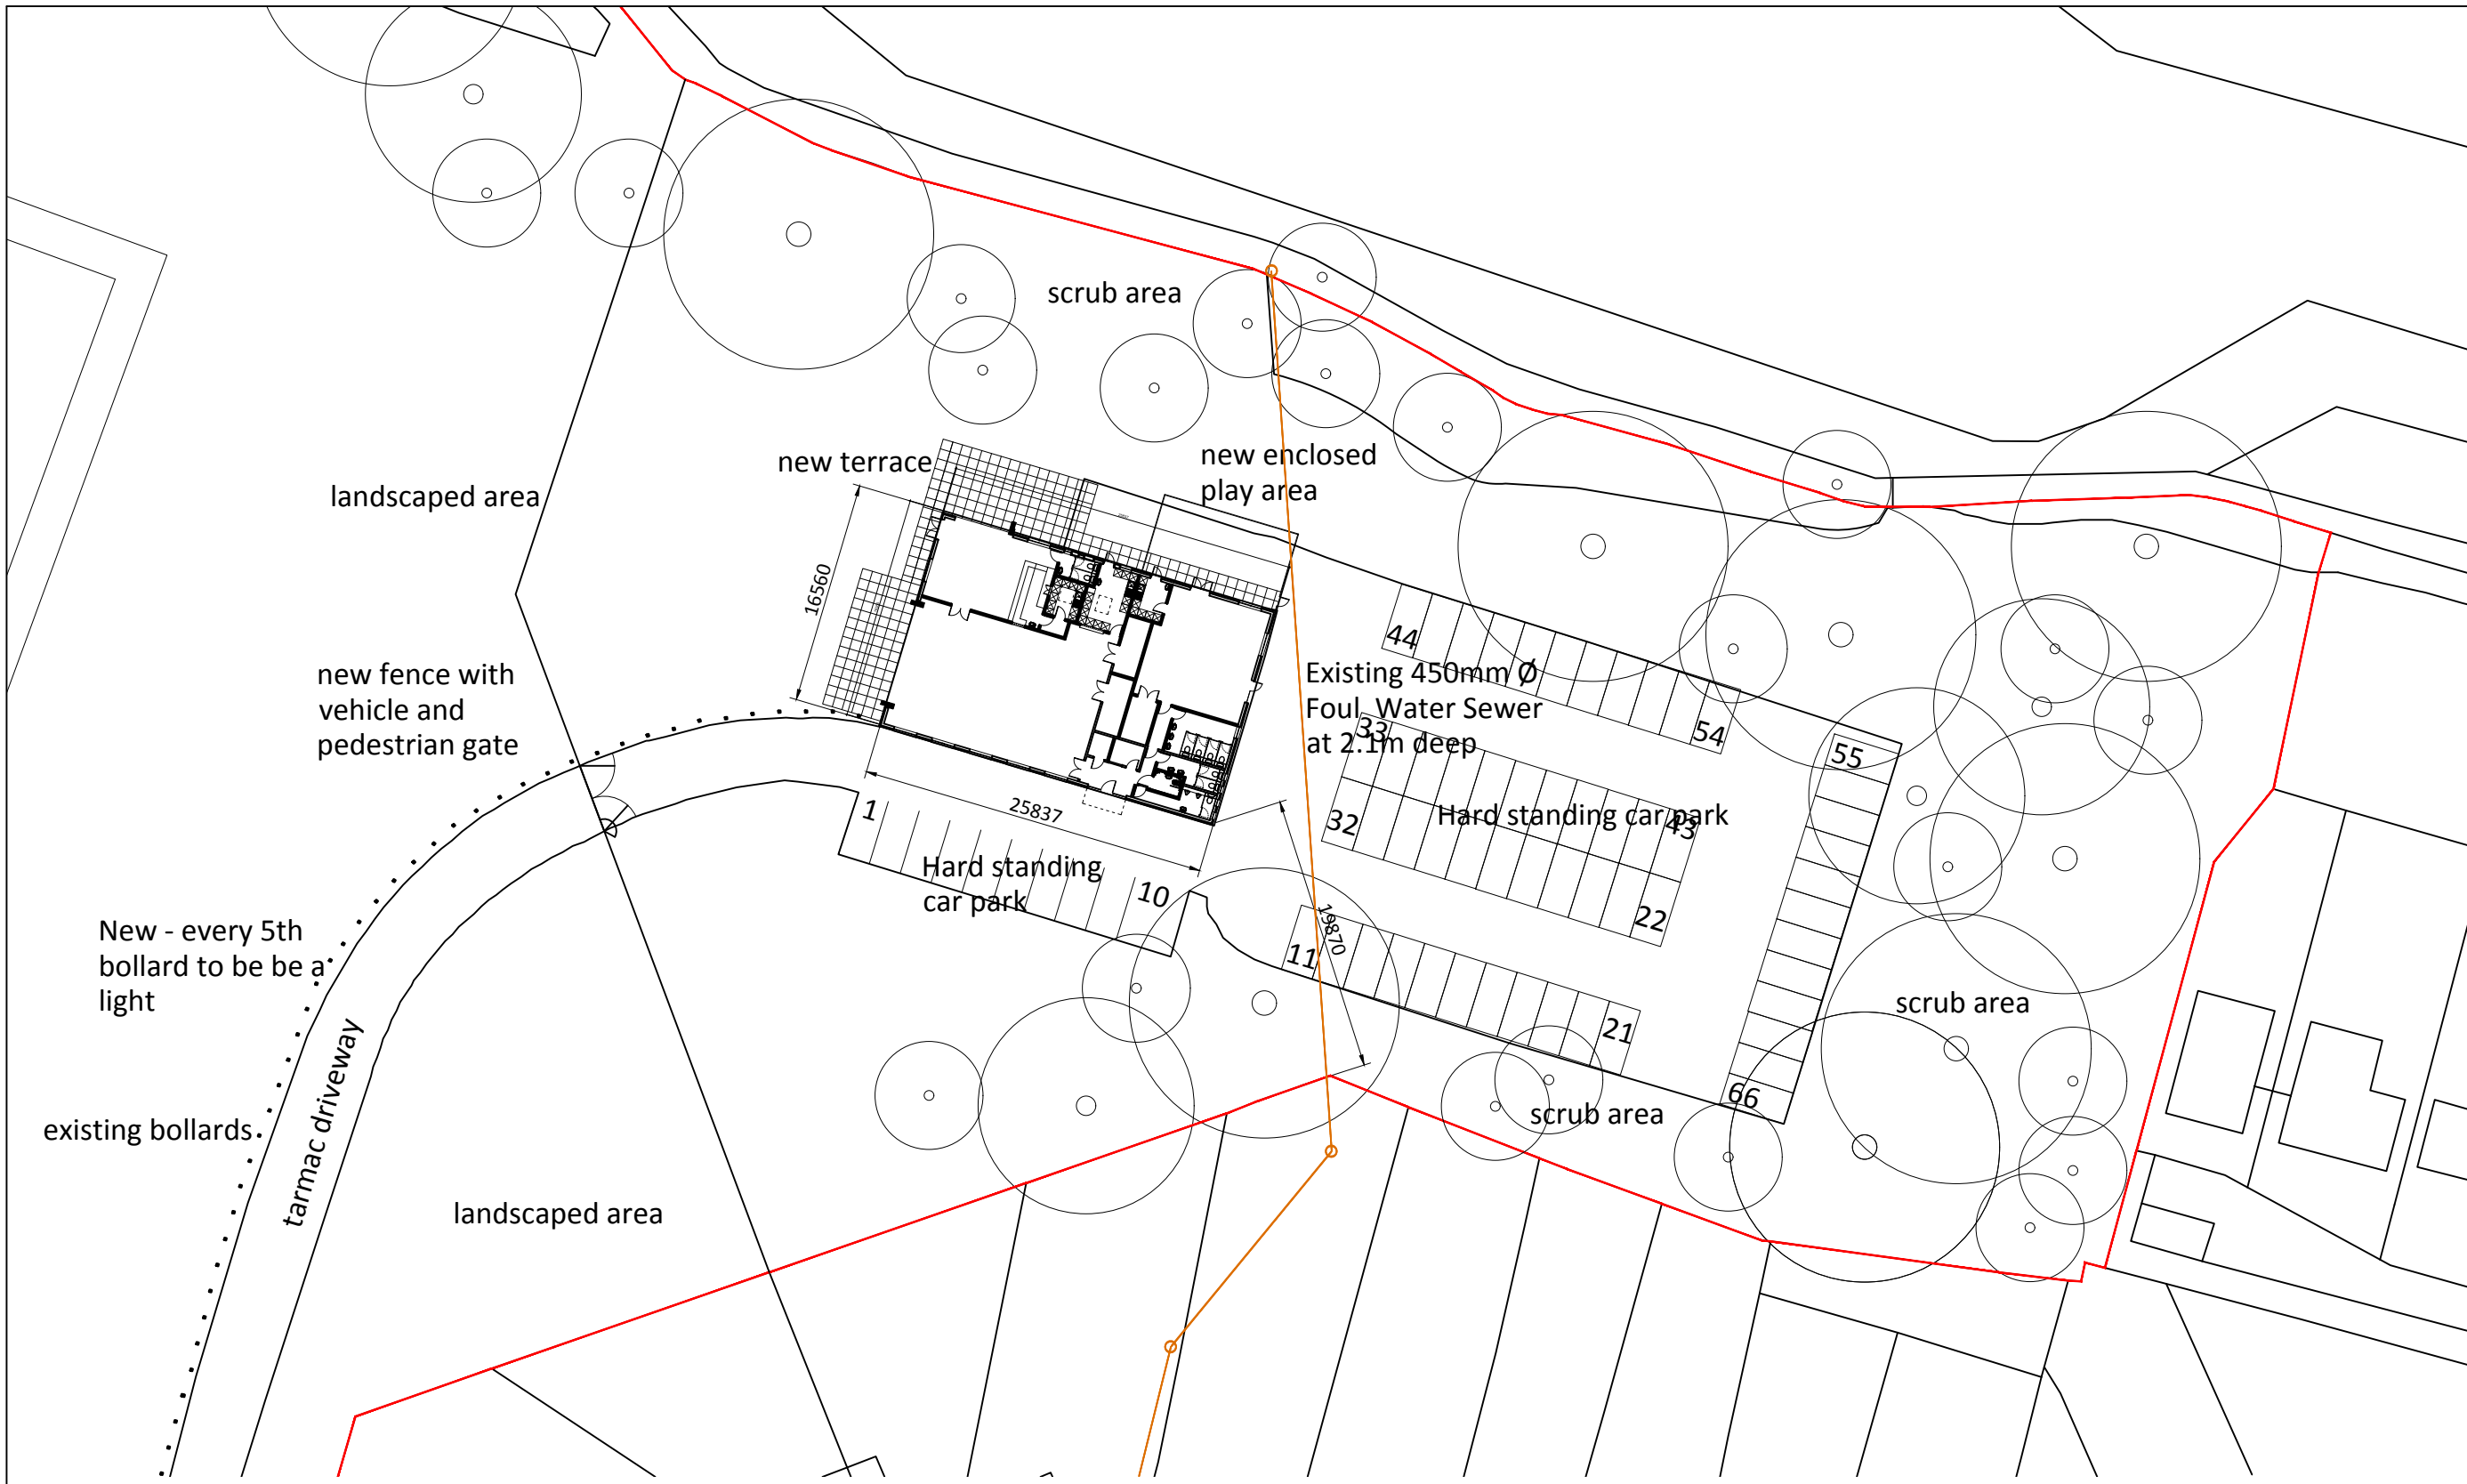

MID SUSSEX DISTRICT COUNCIL

Project Address:
Court Buses
Willow Way
Hurstpierpoint
West Sussex
BN6 9TH

Project Title:
Court Buses

Drawing Title:
PROPOSED SITE PLAN

Drawing Ref:
PL 007

Scale: 1:500@A3

Date: 2018-06-19

Revision: A

Drawn By: prw

Dept: CEF

Checked By: