
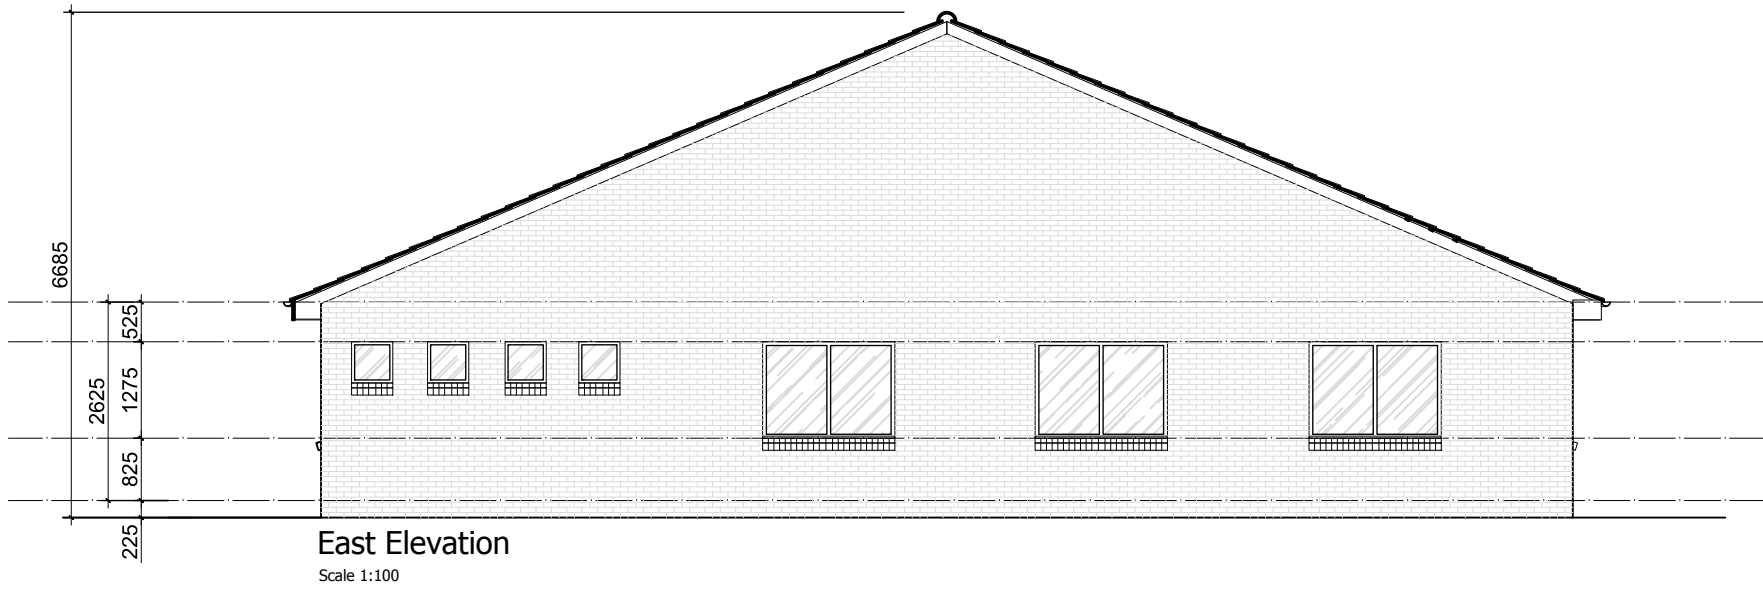
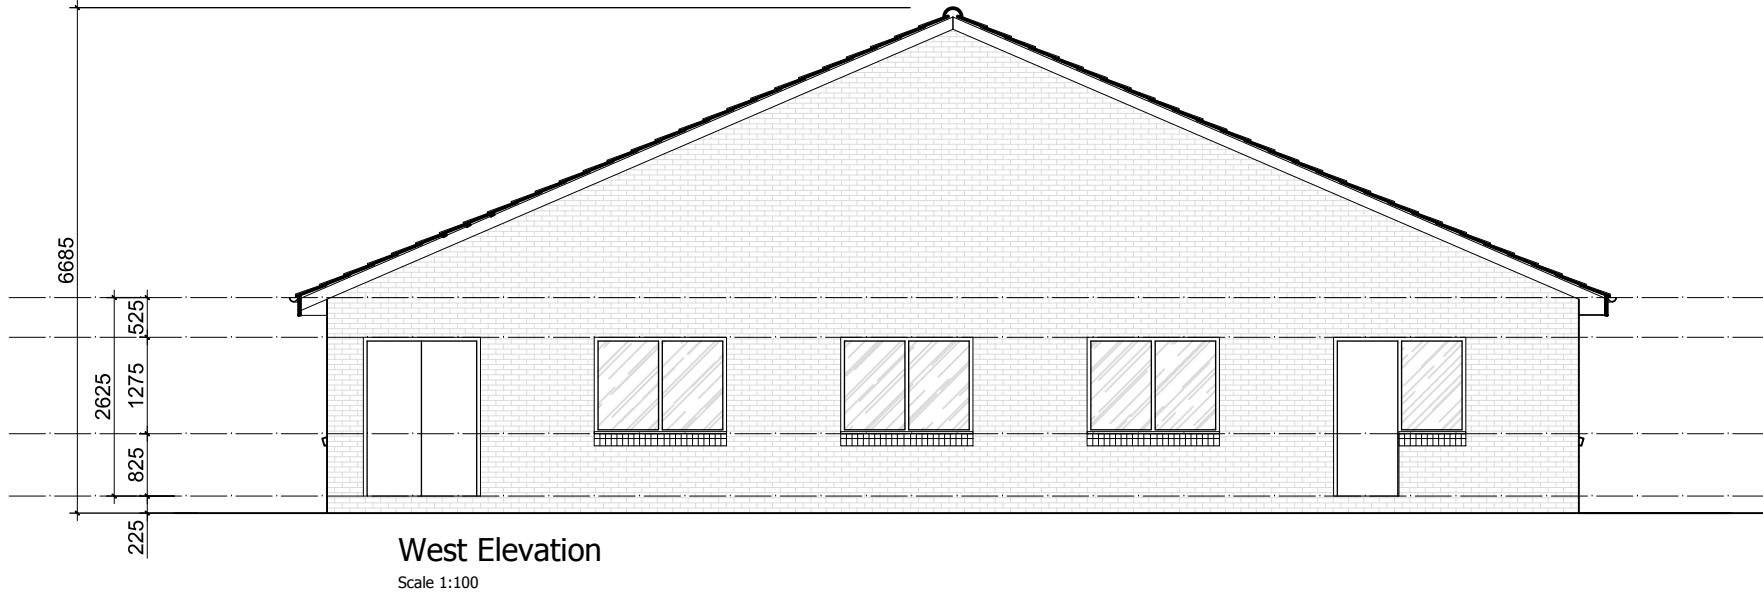


This drawing is the copyright of MSDC. It is for planning application purposes only & may not be reproduced in whole or in part without permission. Drawings lodged for planning approval may be reproduced by the Planning Authority in accordance with the 'Copyright (Material Open to Public Inspection) (Marking of Copies of Plans and Drawings) Order 1990 and must carry the relevant copyright restriction note. Do not scale from drawings.

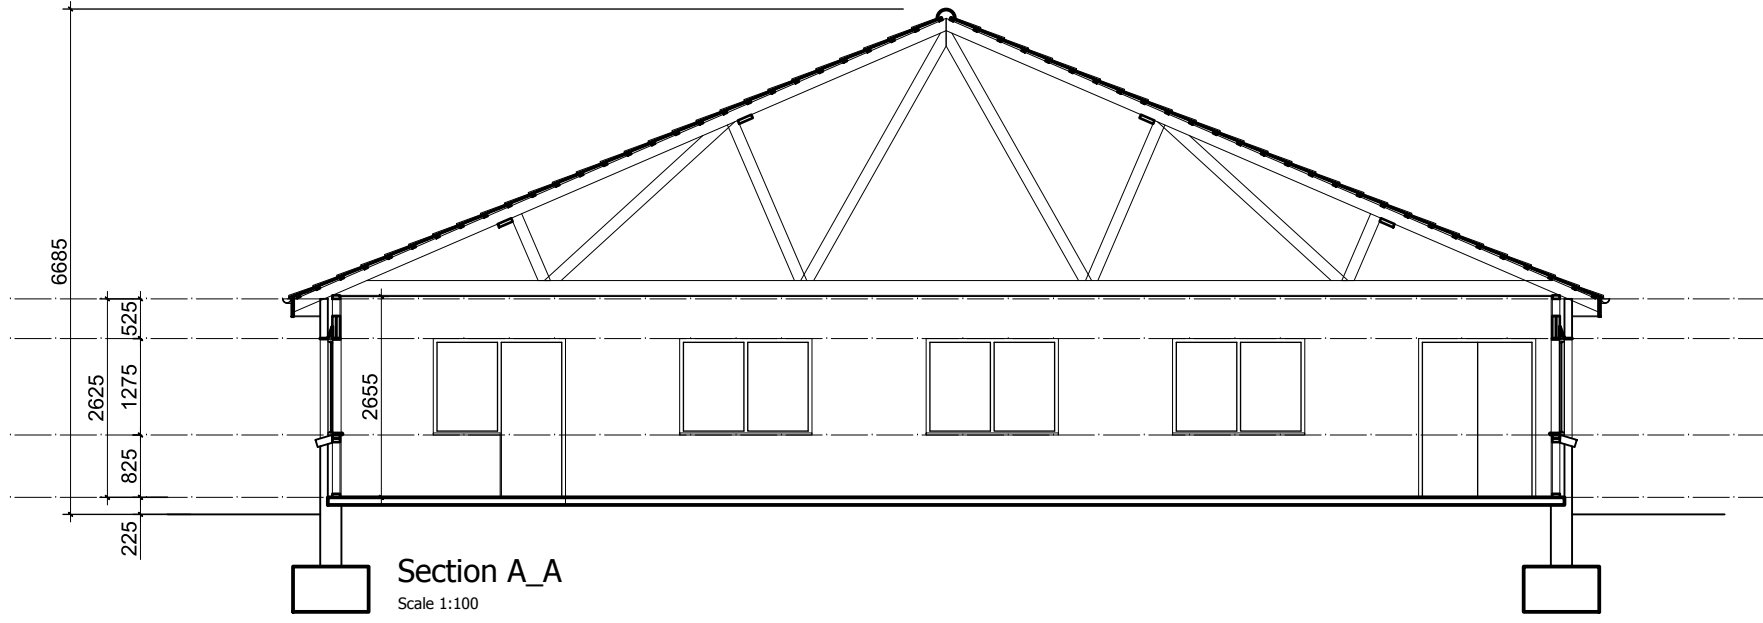

MID SUSSEX DISTRICT COUNCIL

Project Address:
Court Bushes
Willow Way
Hurstpierpoint
West Sussex
RH

Project Title:
Court Bushes

Drawing Title:
Existing Section A_A
East & West Elevations

Drawing Ref:
PL 004

Scale: as shown

Date: 06.06.2018

Revision: A

Drawn By: prw

Dept: CEF

Checked By: