



FOR PLANNING PURPOSES ONLY


NOT FOR CONSTRUCTION

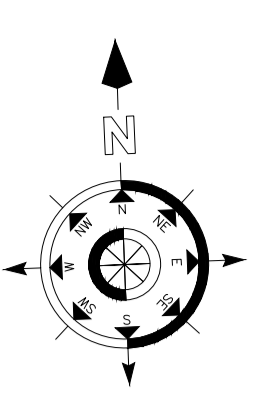


MANOR

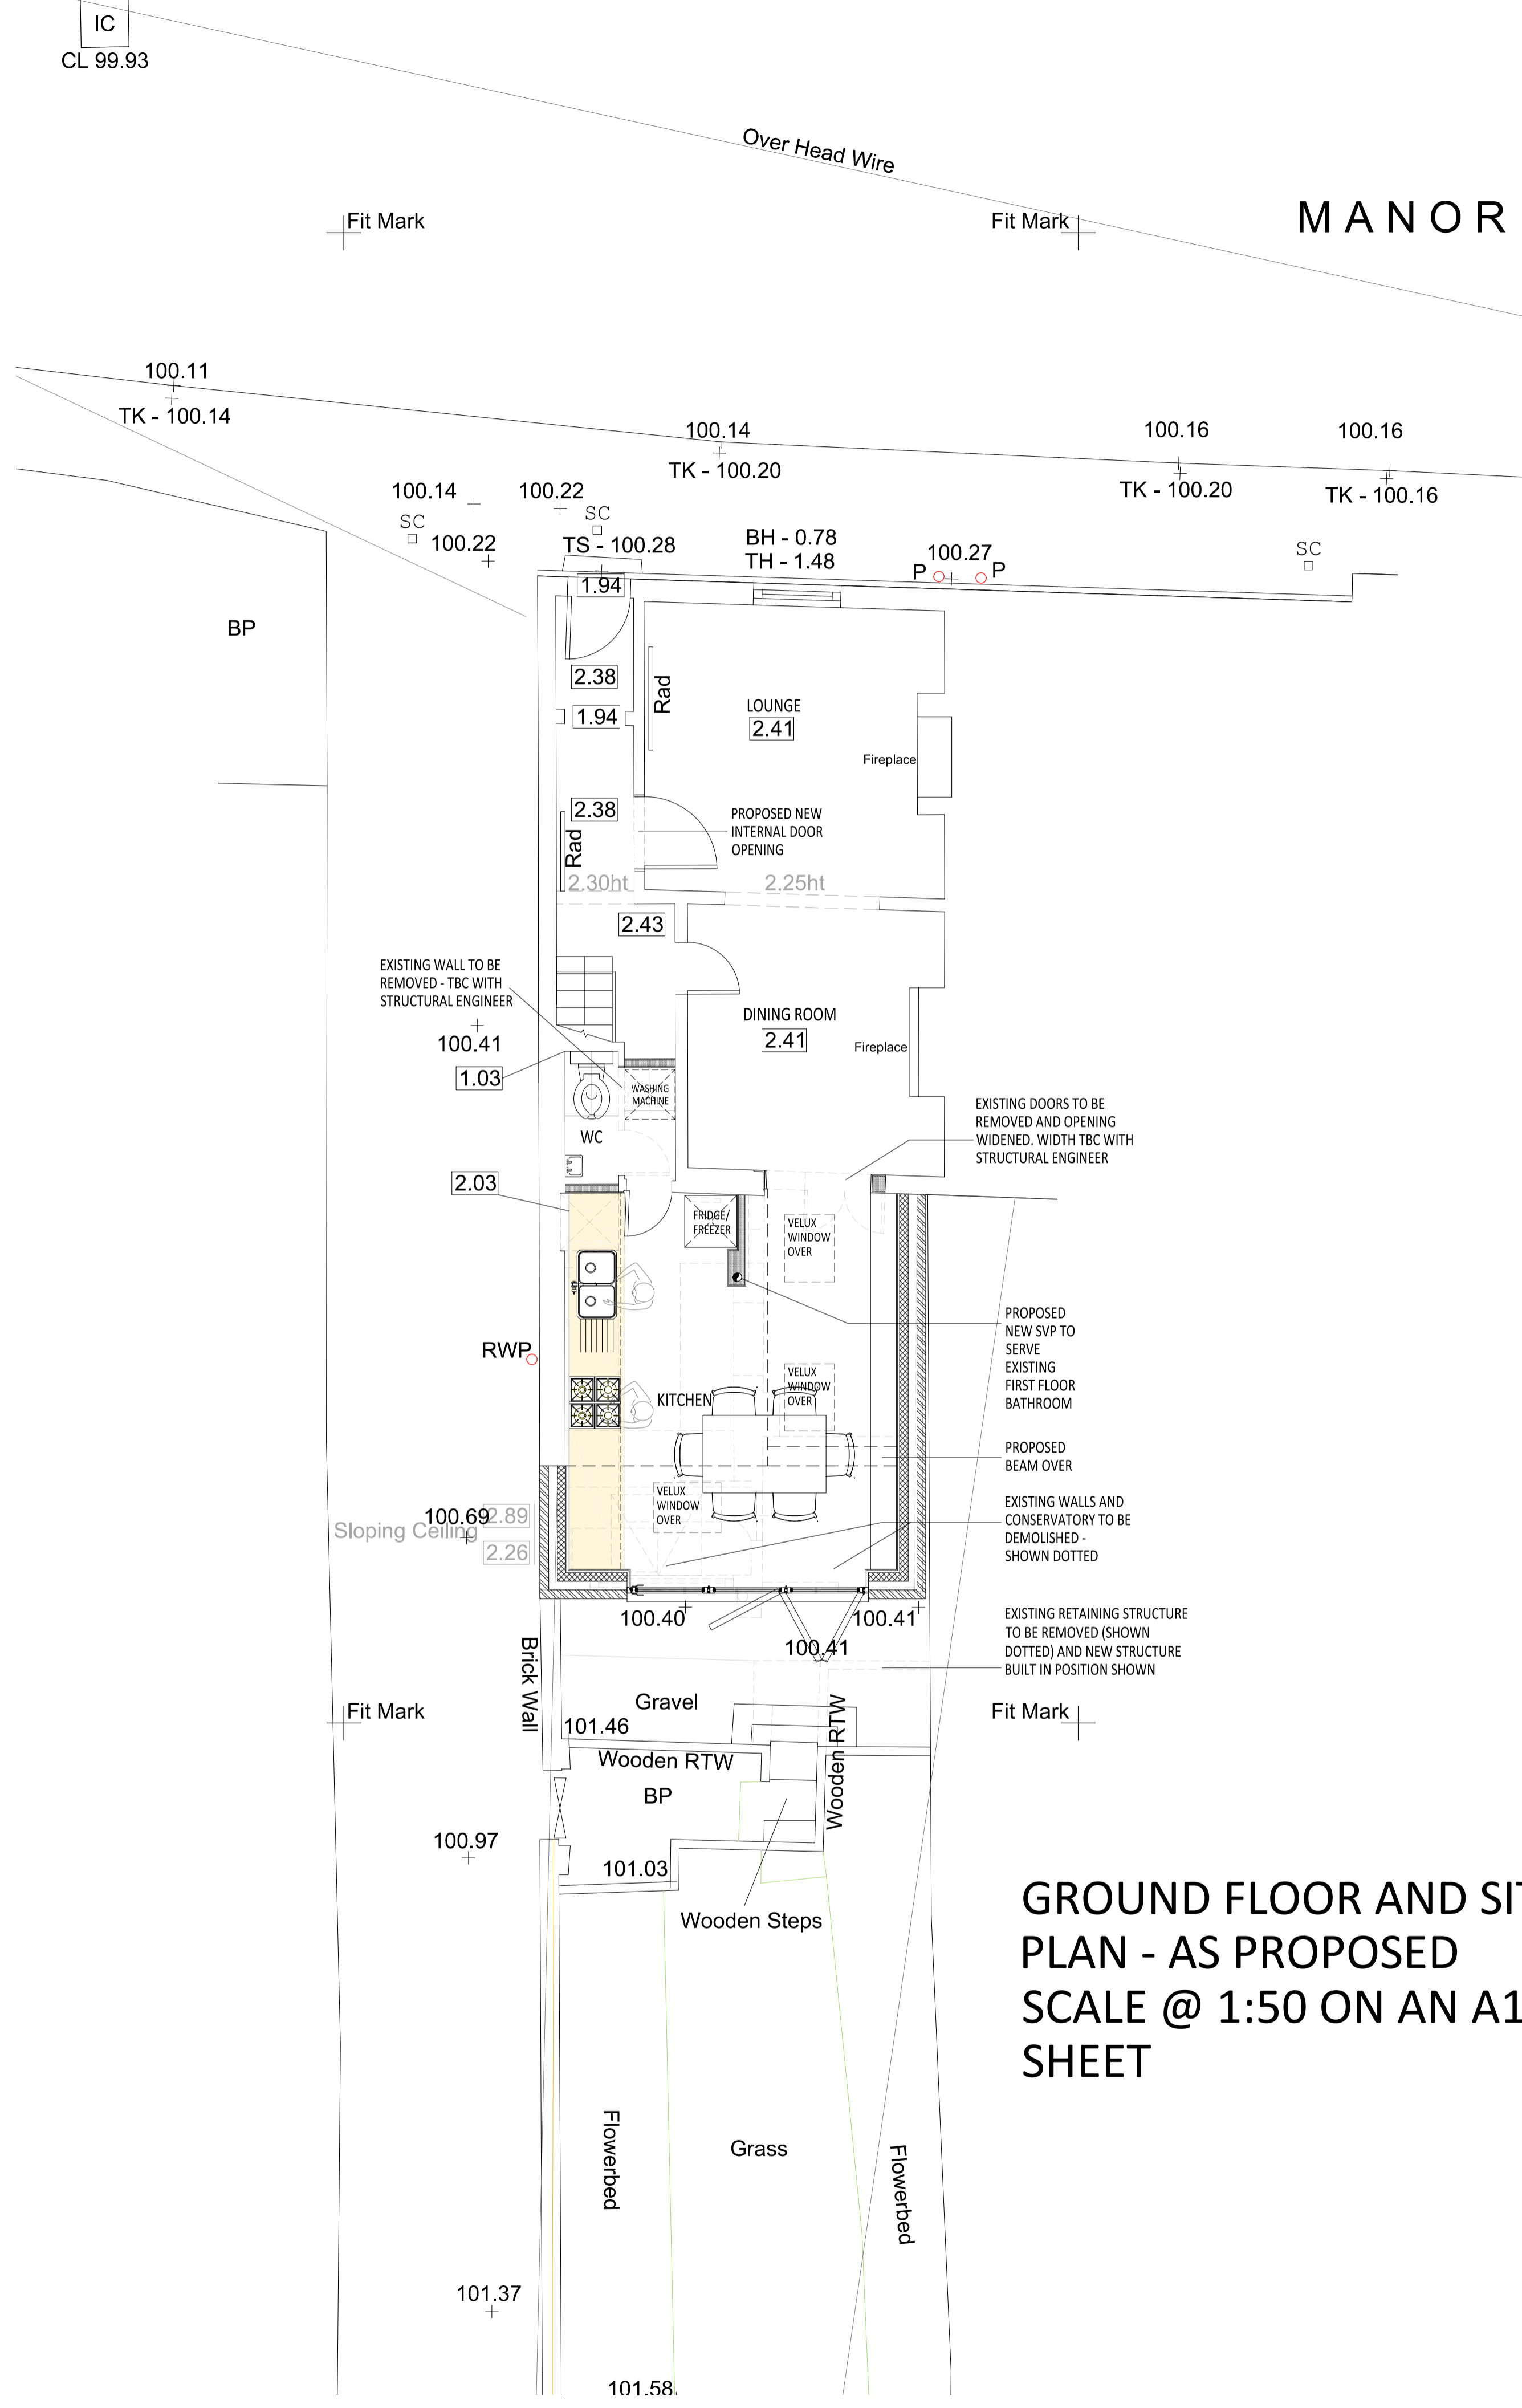

GROUND FLOOR AND SITE PLAN - AS PROPOSED SCALE @ 1:50 ON AN A1 SHEET

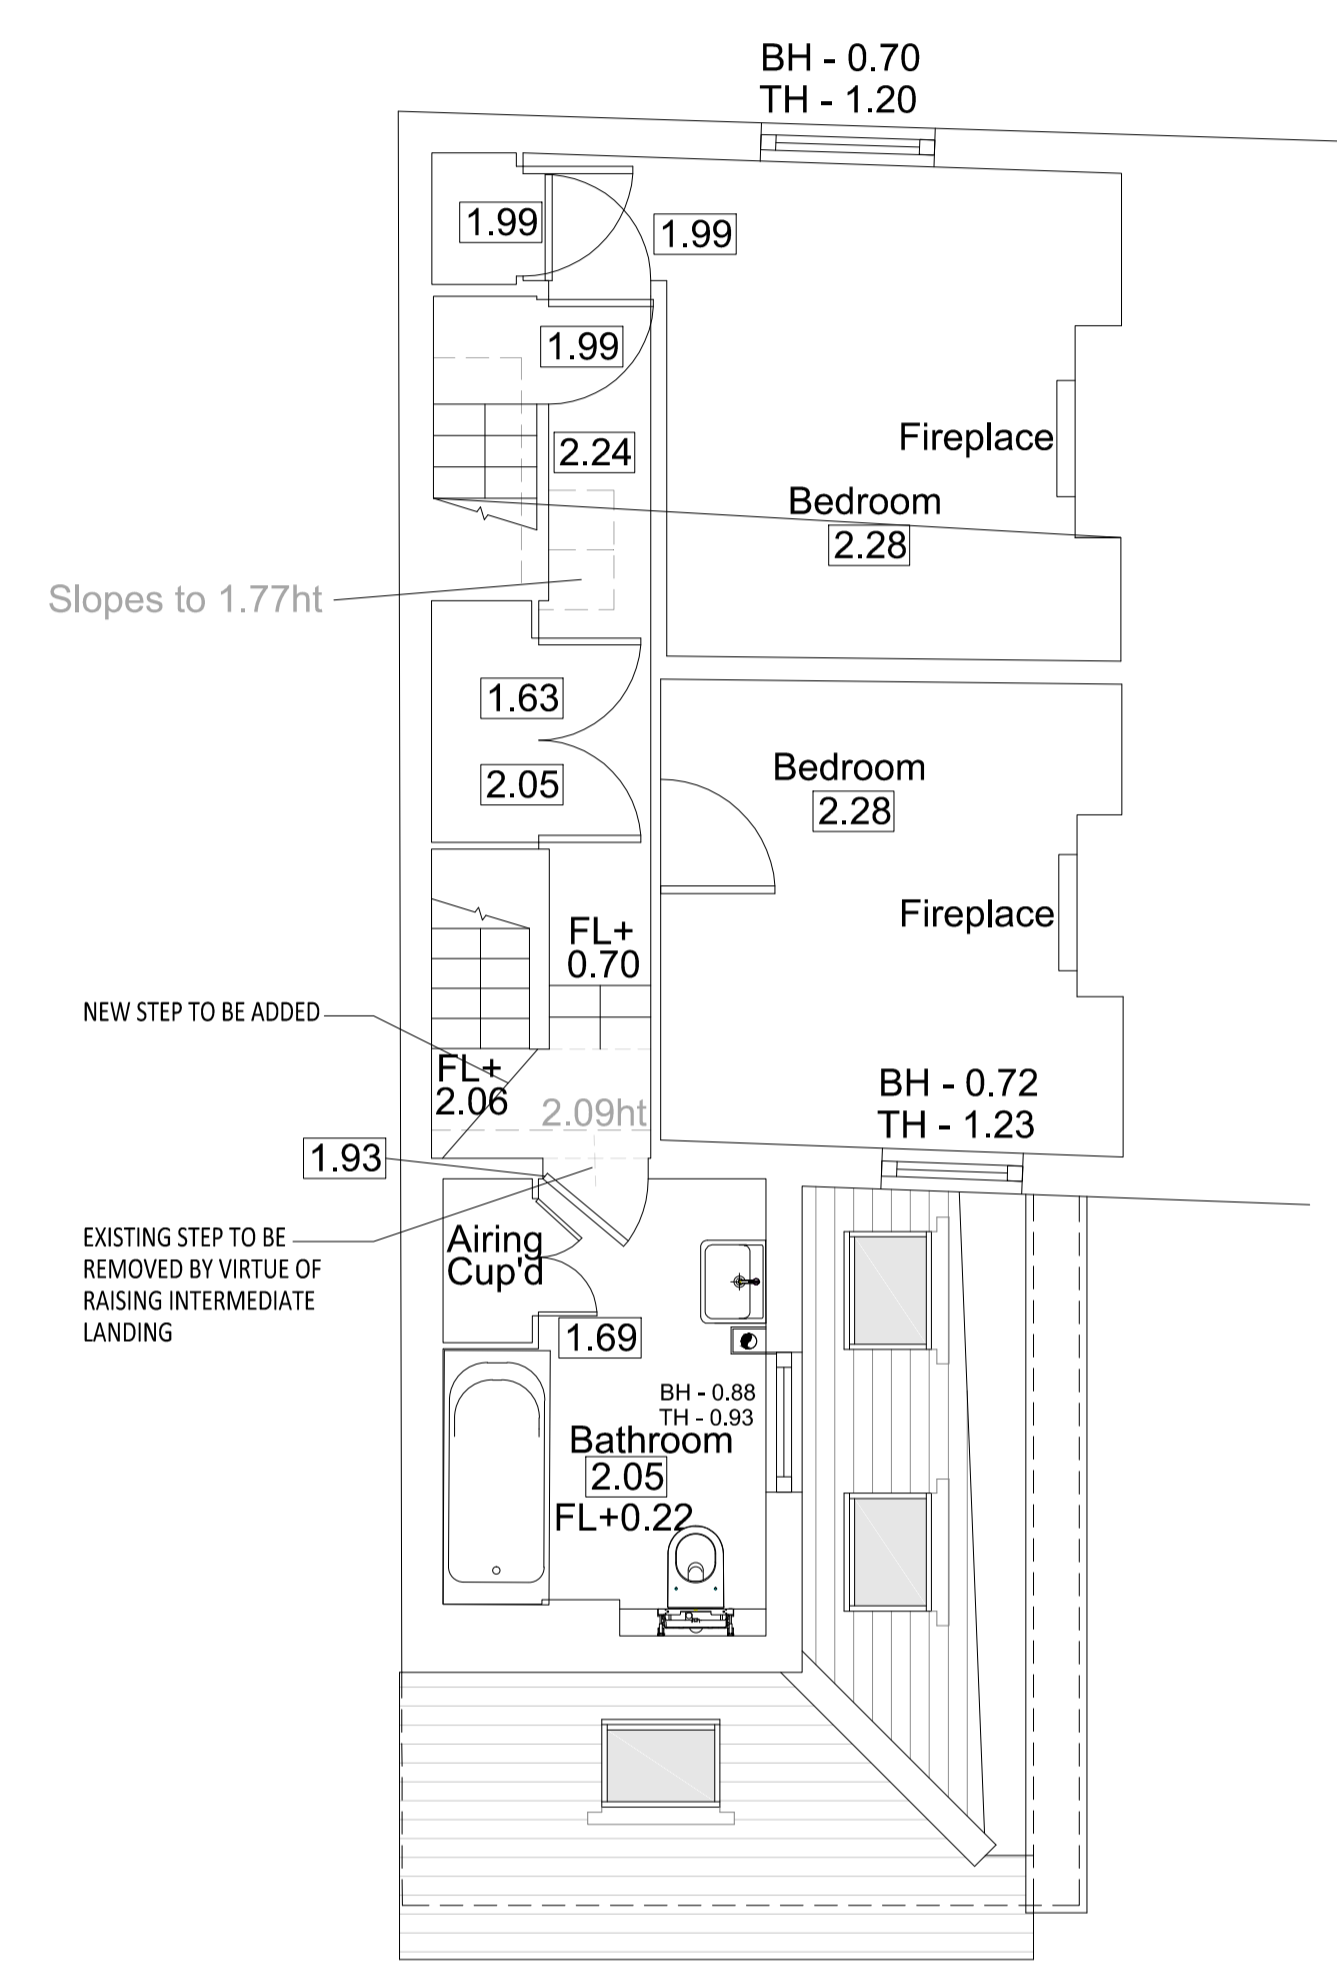

FIRST FLOOR PLAN - AS PROPOSED SCALE @ 1:50 ON AN A1 SHEET

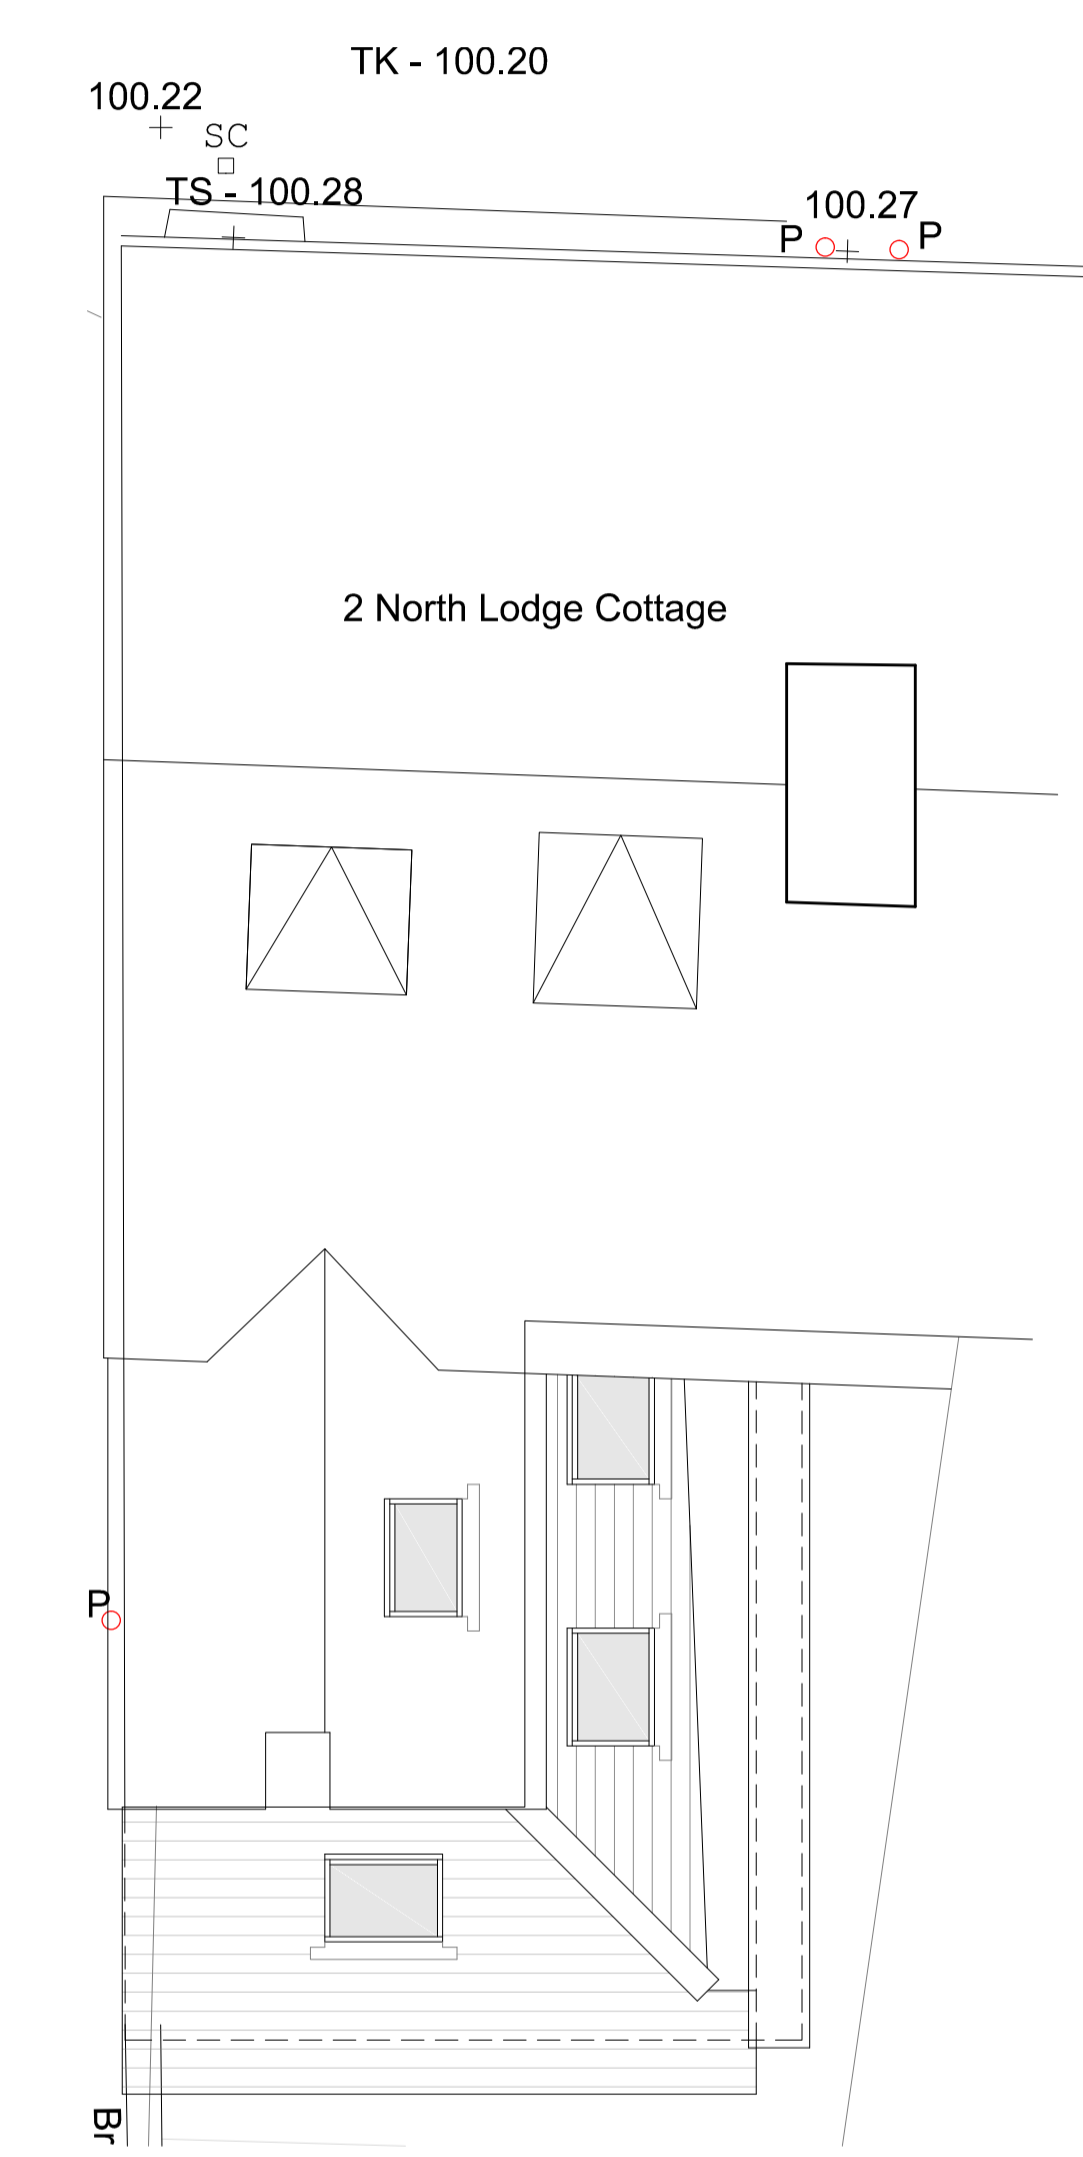

ROOF PLAN - AS PROPOSED SCALE @ 1:50 ON AN A1 SHEET

NOTES:  
DO NOT SCALE OFF THIS DRAWING  
CHECK ALL DIMENSIONS ON SITE BEFORE ANY WORK IS COMMENCED.  
ALL GOODS MATERIALS AND WORKMANSHIP MUST CONFORM WITH CURRENT BUILDING REGULATIONS, BRITISH STANDARDS AND CODES OF PRACTICE.  
R.I.B.A BASIC SERVICES GIVEN/ NOT GIVEN.  
COPYRIGHT OF THIS DRAWING IS RETAINED BY GEORGE BAXTER ASSOCIATES LTD. AND IT MUST NOT BE REPRODUCED WITHOUT WRITTEN CONSENT.

PLANNING

REV.	DATE.	BY.	AMENDMENT.

GEORGE BAXTER ASSOCIATES LTD.  
3 LUCASTES MEWS  
PADDOCKHALL ROAD  
HAYWARDS HEATH  
WEST SUSSEX  
RH16 1HE  
(01444) 847455  
info@georgebaxterassociates.co.uk  
www.georgebaxterassociates.co.uk

CLIENT:  
Mr. & Mrs. A. Bhagwat

PROJECT:  
2 North Lodge Cottages,  
Manor Road,  
Hurstpierpoint, West Sussex  
BN6 9UH

DRAWING:  
Floor and Roof Plans As Proposed

DATE.	SCALE.	DRAWN BY.	RH
09.10.2018	1:50 A1		
		CHECKED BY.	CD

DRAWING NO.  
2.01

