

0m 1m 2m 3m 4m 5m  
 VISUAL SCALE 1:50 @ A1


0m 0.1m 0.2m 0.3m 0.4m 0.5m  
 VISUAL SCALE 1:5 @ A1

**FOR PLANNING  
 PURPOSES ONLY**

NOT FOR CONSTRUCTION



**MOULDED  
 TIMBER DETAIL -  
 AS PROPOSED  
 SCALE @ 1:5 ON  
 AN A1 SHEET**

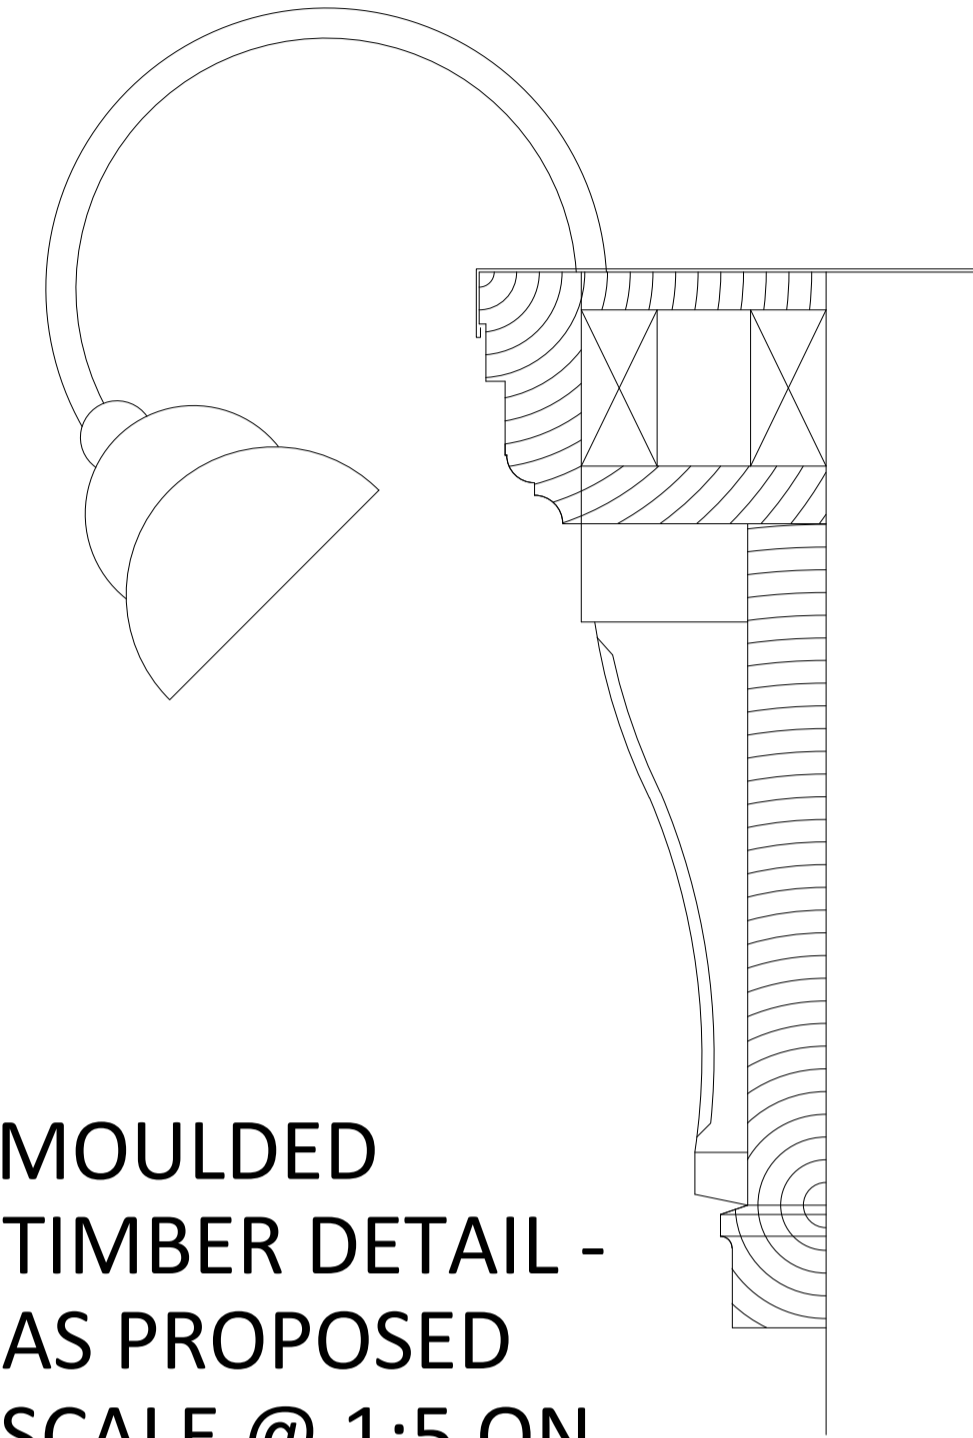

**NOTES.**  
 DO NOT SCALE OFF THIS DRAWING

CHECK ALL DIMENSIONS ON SITE BEFORE ANY WORK IS COMMENCED.

ALL GOODS MATERIALS AND WORKMANSHIP MUST CONFORM WITH CURRENT BUILDING REGULATIONS, BRITISH STANDARDS AND CODES OF PRACTICE.

R.I.B.A BASIC SERVICES GIVEN/ NOT GIVEN.

COPYRIGHT OF THIS DRAWING IS RETAINED BY GEORGE BAXTER ASSOCIATES LTD. AND IT MUST NOT BE REPRODUCED WITHOUT WRITTEN CONSENT.

**FRONT ELEVATION - AS PROPOSED  
 SCALE @ 1:50 ON AN A1 SHEET**

**SIDE ELEVATION - AS PROPOSED  
 SCALE @ 1:50 ON AN A1 SHEET**



**PLANNING**

REV.	DATE	BY	AMENDMENT

**GEORGE BAXTER ASSOCIATES**  
 GEORGE BAXTER ASSOCIATES LTD.  
 3 LUCASTES MEWS  
 PADDOCKHALL ROAD  
 HAYWARDS HEATH  
 WEST SUSSEX  
 RH16 1HE  
 (01444) 847455  
 info@georgebaxterassociates.co.uk  
 www.georgebaxterassociates.co.uk

CLIENT:  
**Lightyear Assets Ltd**

PROJECT:  
**126 High Street,  
 Hurstpierpoint,  
 West Sussex  
 BN6 9PX**

DRAWING:  
**Elevations and Sign Detail - As  
 Proposed**

DATE: 11.10.2018	SCALE: Varies A1	DRAWN BY: RH CHECKED BY: MC
---------------------	---------------------	--------------------------------

JOB NO. <b>G405</b>	DRAWING NO. <b>2.02</b>
------------------------	----------------------------