


FRONT ELEVATION - AS PROPOSED
SCALE @ 1:100 ON AN A1 SHEET



SIDE (EAST-FACING) ELEVATION - AS PROPOSED
SCALE @ 1:100 ON AN A1 SHEET

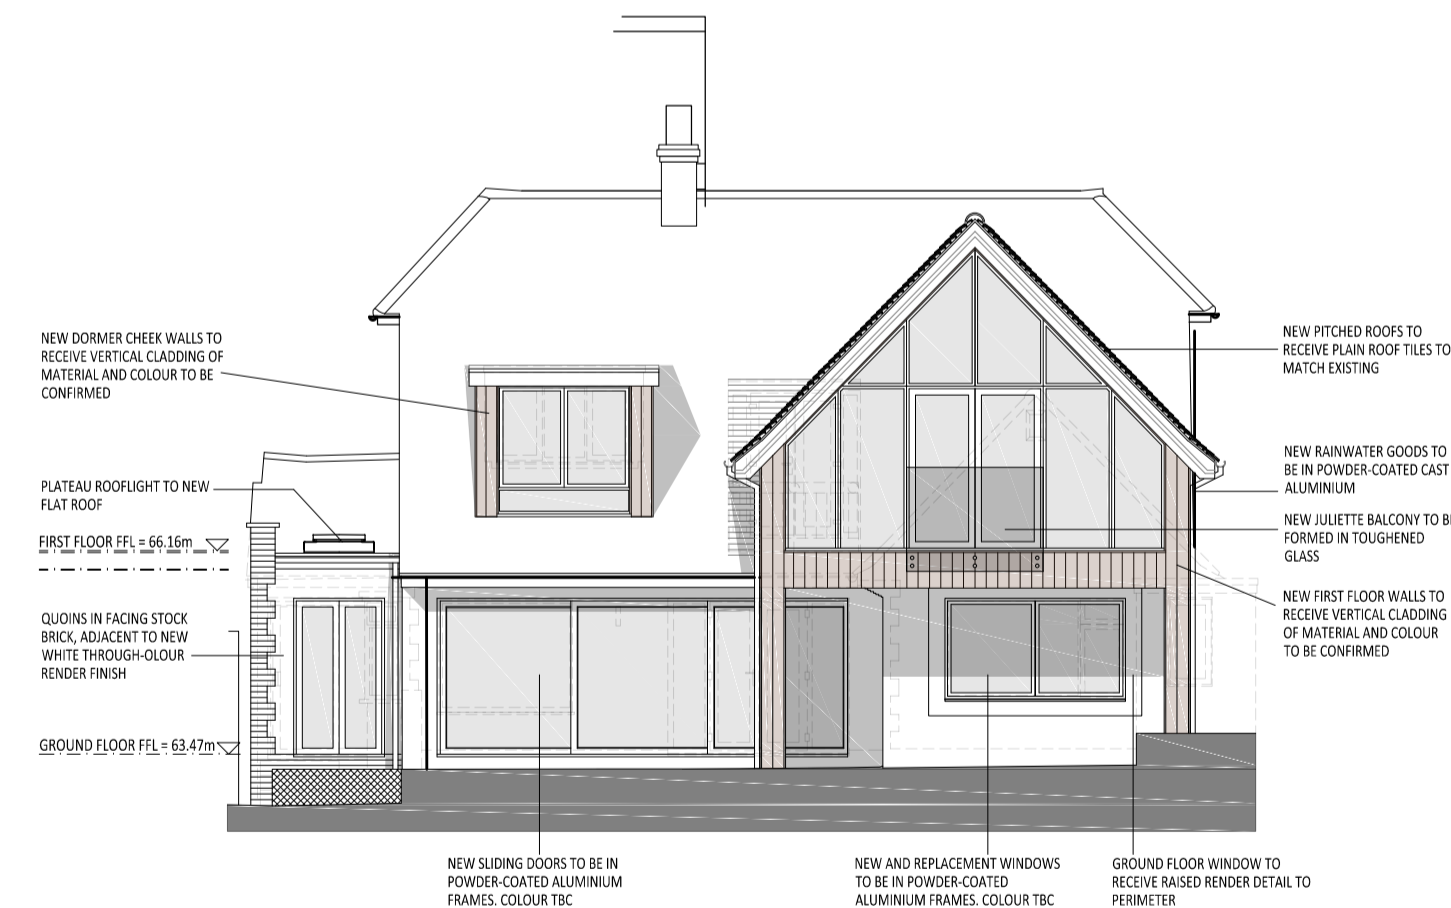

REAR ELEVATION - AS PROPOSED
SCALE @ 1:100 ON AN A1 SHEET



SIDE (WEST-FACING) ELEVATION - AS PROPOSED
SCALE @ 1:100 ON AN A1 SHEET

NOTES.
DO NOT SCALE OFF THIS DRAWING

CHECK ALL DIMENSIONS ON SITE BEFORE ANY WORK IS COMMENCED.

ALL GOODS MATERIALS AND WORKMANSHIP MUST CONFORM WITH CURRENT BUILDING REGULATIONS, BRITISH STANDARDS AND CODES OF PRACTICE.

R.I.B.A BASIC SERVICES GIVEN/ NOT GIVEN.

COPYRIGHT OF THIS DRAWING IS RETAINED BY GEORGE BAXTER ASSOCIATES LTD. AND IT MUST NOT BE REPRODUCED WITHOUT WRITTEN CONSENT.

PLANNING

A	04.07.2018	RH	Family bathroom window added to east elevation
REV.	DATE.	BY.	AMENDMENT.

GEORGE BAXTER ASSOCIATES
 GEORGE BAXTER ASSOCIATES LTD.
 3 LUCASTES MEWS
 PADDOCKHALL ROAD
 HAYWARDS HEATH
 WEST SUSSEX
 RH16 1HE
 (01444) 847455
 info@georgebaxterassociates.co.uk
 www.georgebaxterassociates.co.uk

CLIENT:
Mr. & Mrs. Poates

PROJECT:
55 Wickham Hill,
Hurstpierpoint
West Sussex, BN6 9NR

DRAWING:
Elevations As Proposed

DATE.	SCALE.	DRAWN BY.
08.05.2018	1:100 A1	RH
		CHECKED BY. MC

DRAWING NO.
2.03A

