




WEST ELEVATION AS EXISTING AND PROPOSED

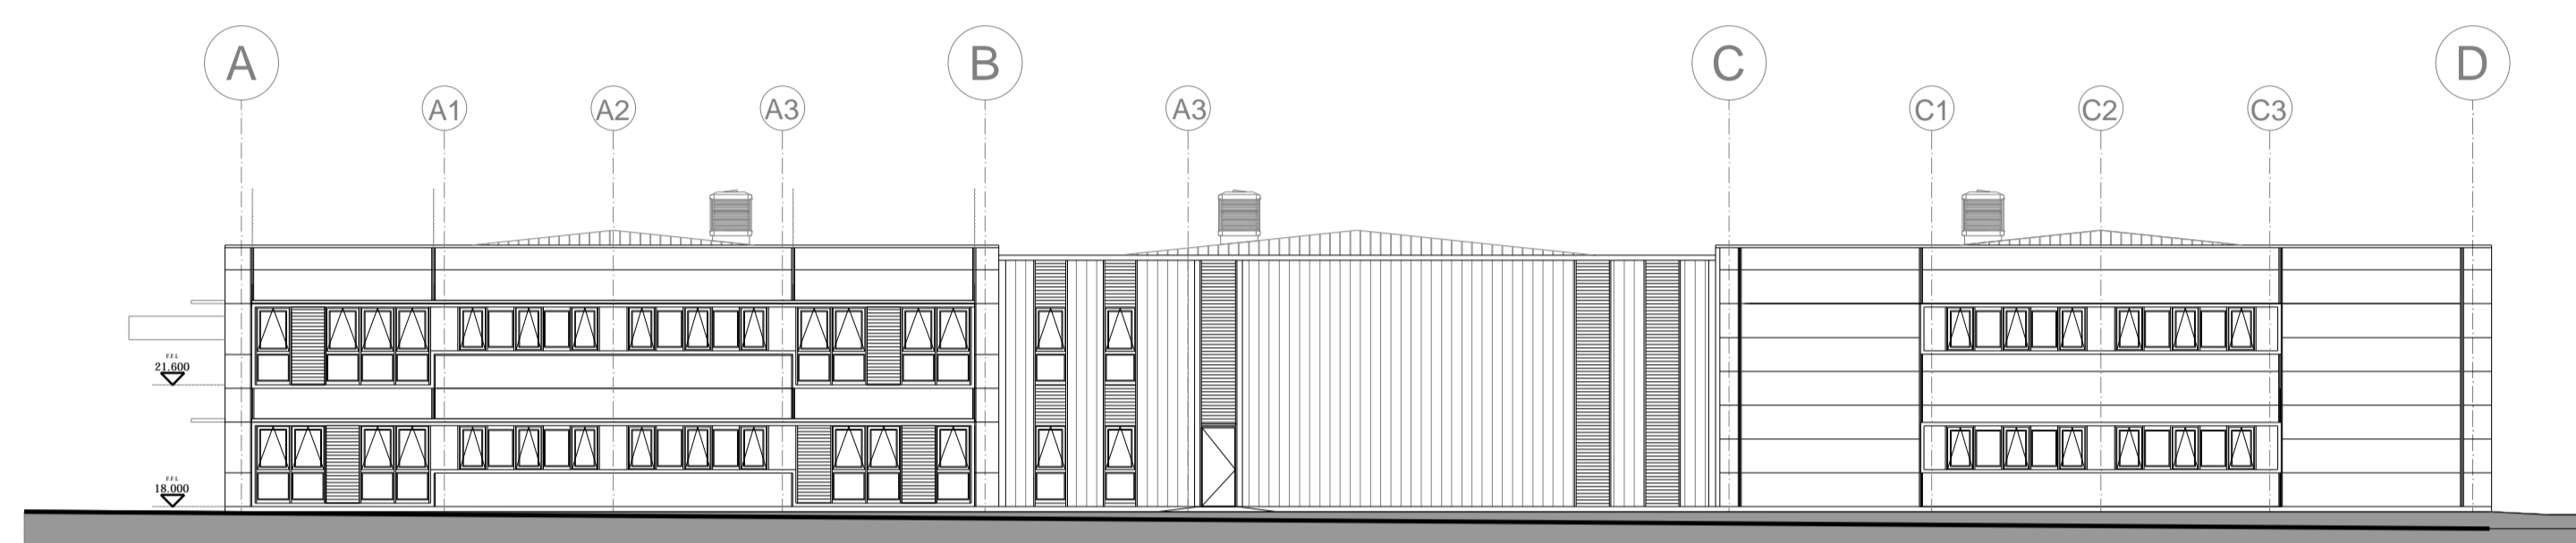


SOUTH ELEVATION AS EXISTING

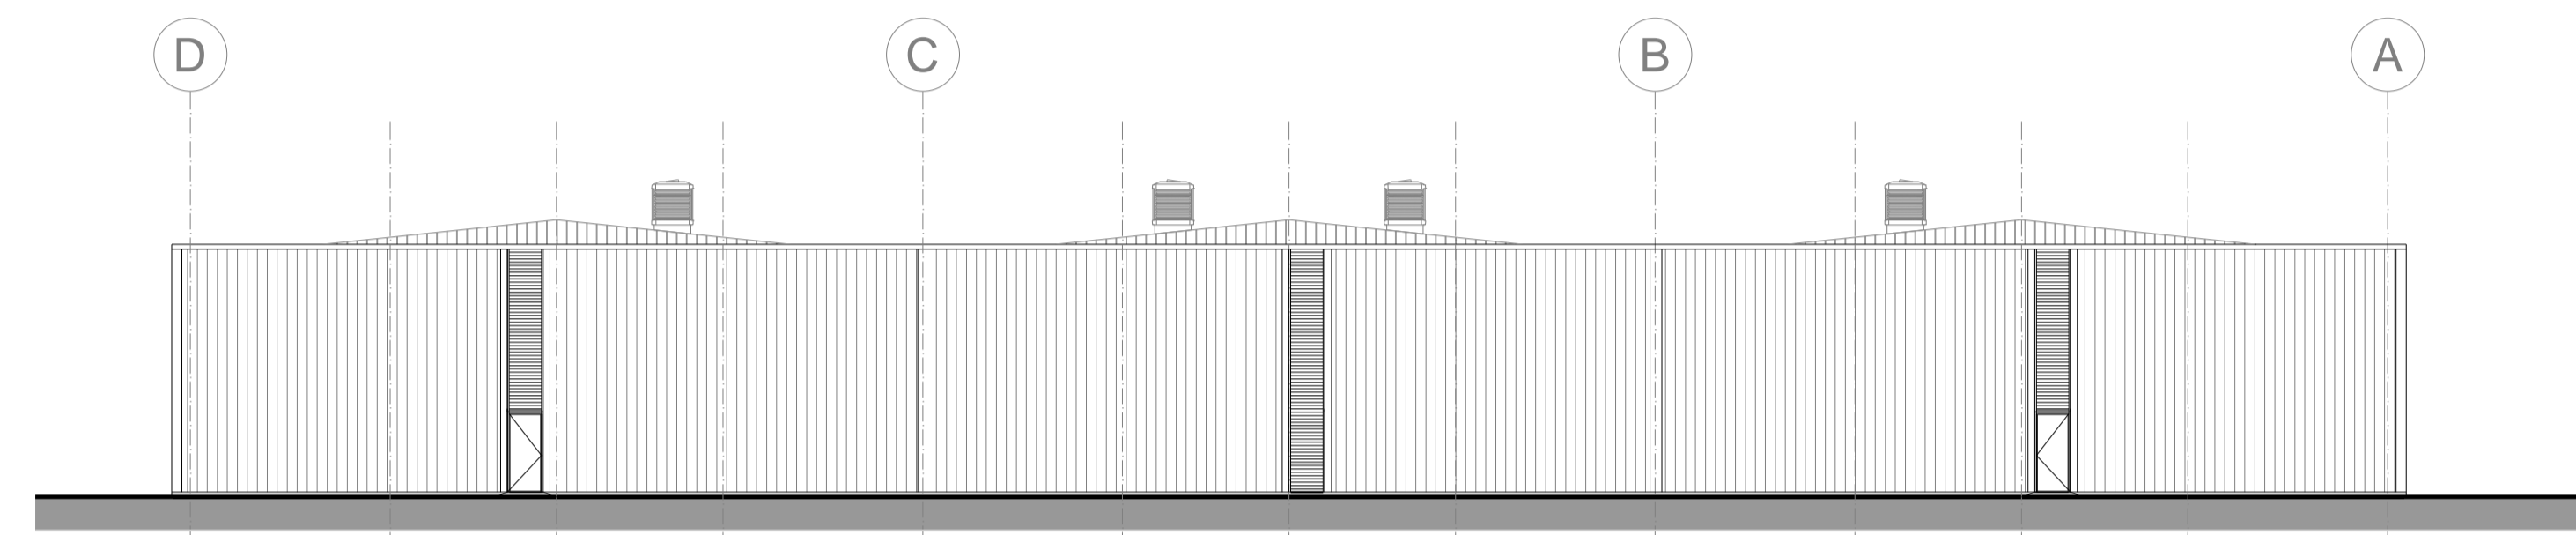

NORTH ELEVATION AS EXISTING AND PROPOSED

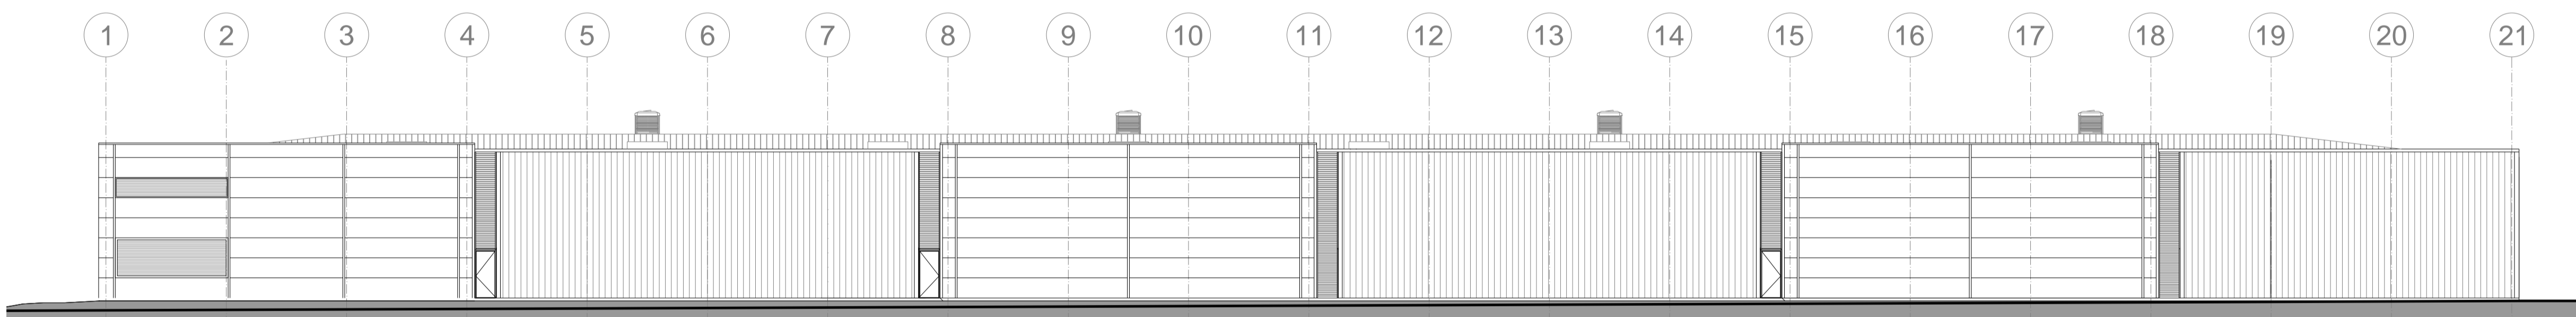

EAST ELEVATION AS EXISTING AND PROPOSED

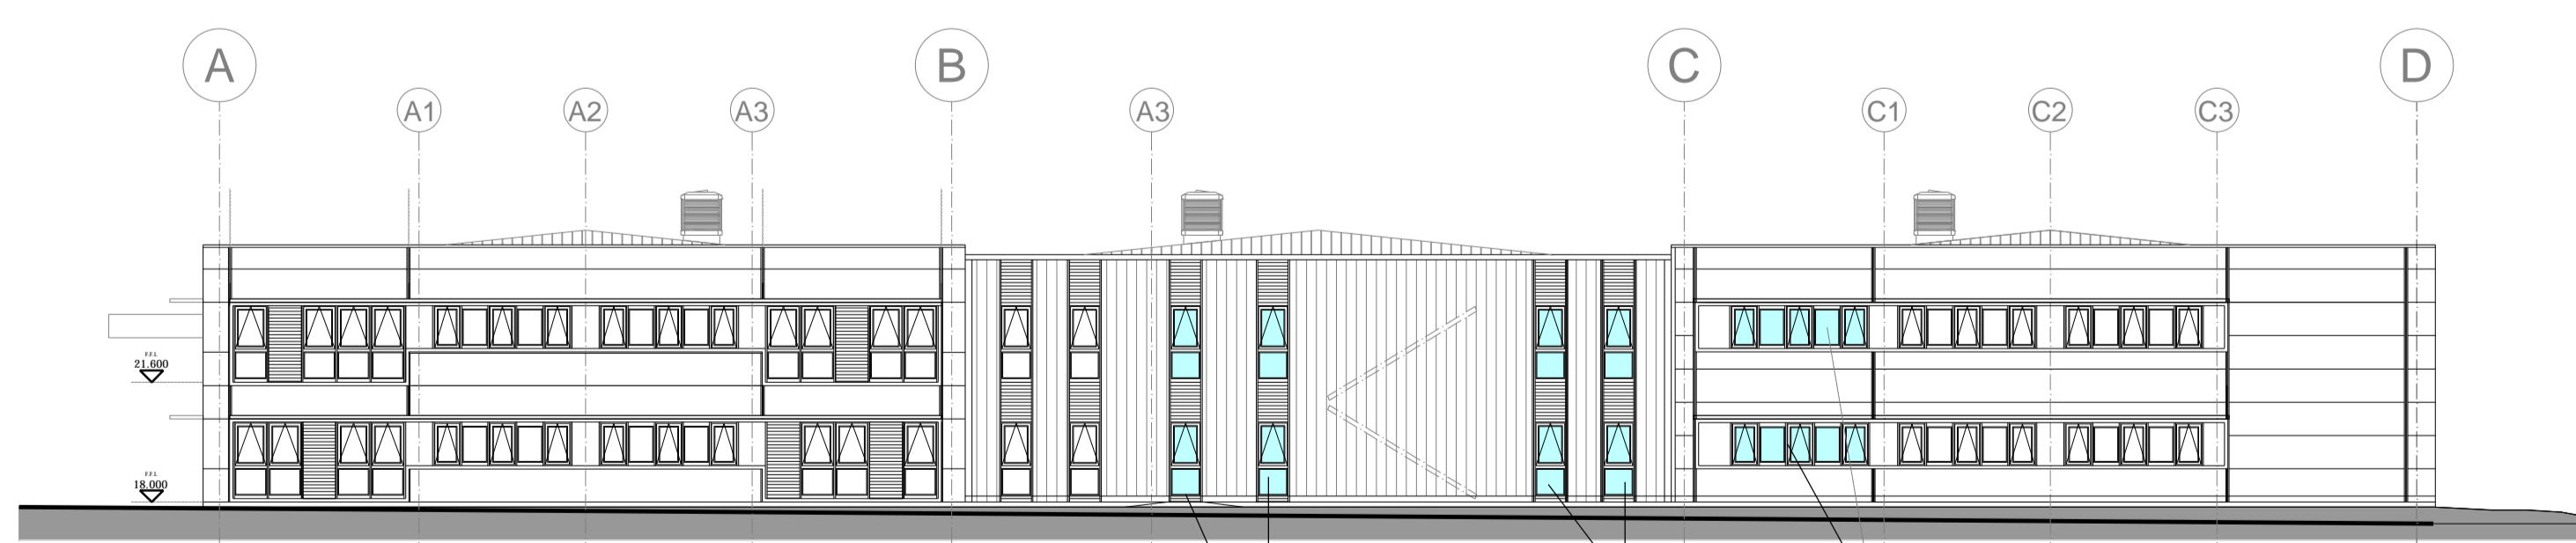

SOUTH ELEVATION AS PROPOSED



PHOTOMONTAGE OF ELEVATION AS PROPOSED

<p>CROWTHER ARCHITECTS ASSOCIATES CROWTHER ASSOCIATES ARCHITECTS LLP PELHAM HOUSE 25 PELHAM SQUARE BRIGHTON BN1 4ET T: 01273 695535 www.crowtherassociates.co.uk</p>	DRAWING	Proposed elevations	CLIENT	Avtrade Leasing Ltd	JOB NO.	C-1736	DRAWING NO.	(08) 03	REV.	B
			PROJECT	Proposed internal expansion of offices within existing phase 1 warehouse	SCALE	1:200 at A1	DATE	12.12.17	DRAWN	