




Notes:
 Do not scale this drawing.
 All levels and dimensions are to be checked on site.
 This drawing is to be read in conjunction with all relevant consultants drawings and specifications, together with safety plan requirements.
 Copyright: This drawing must not be copied, amended or reproduced without the prior written agreement of BSC.

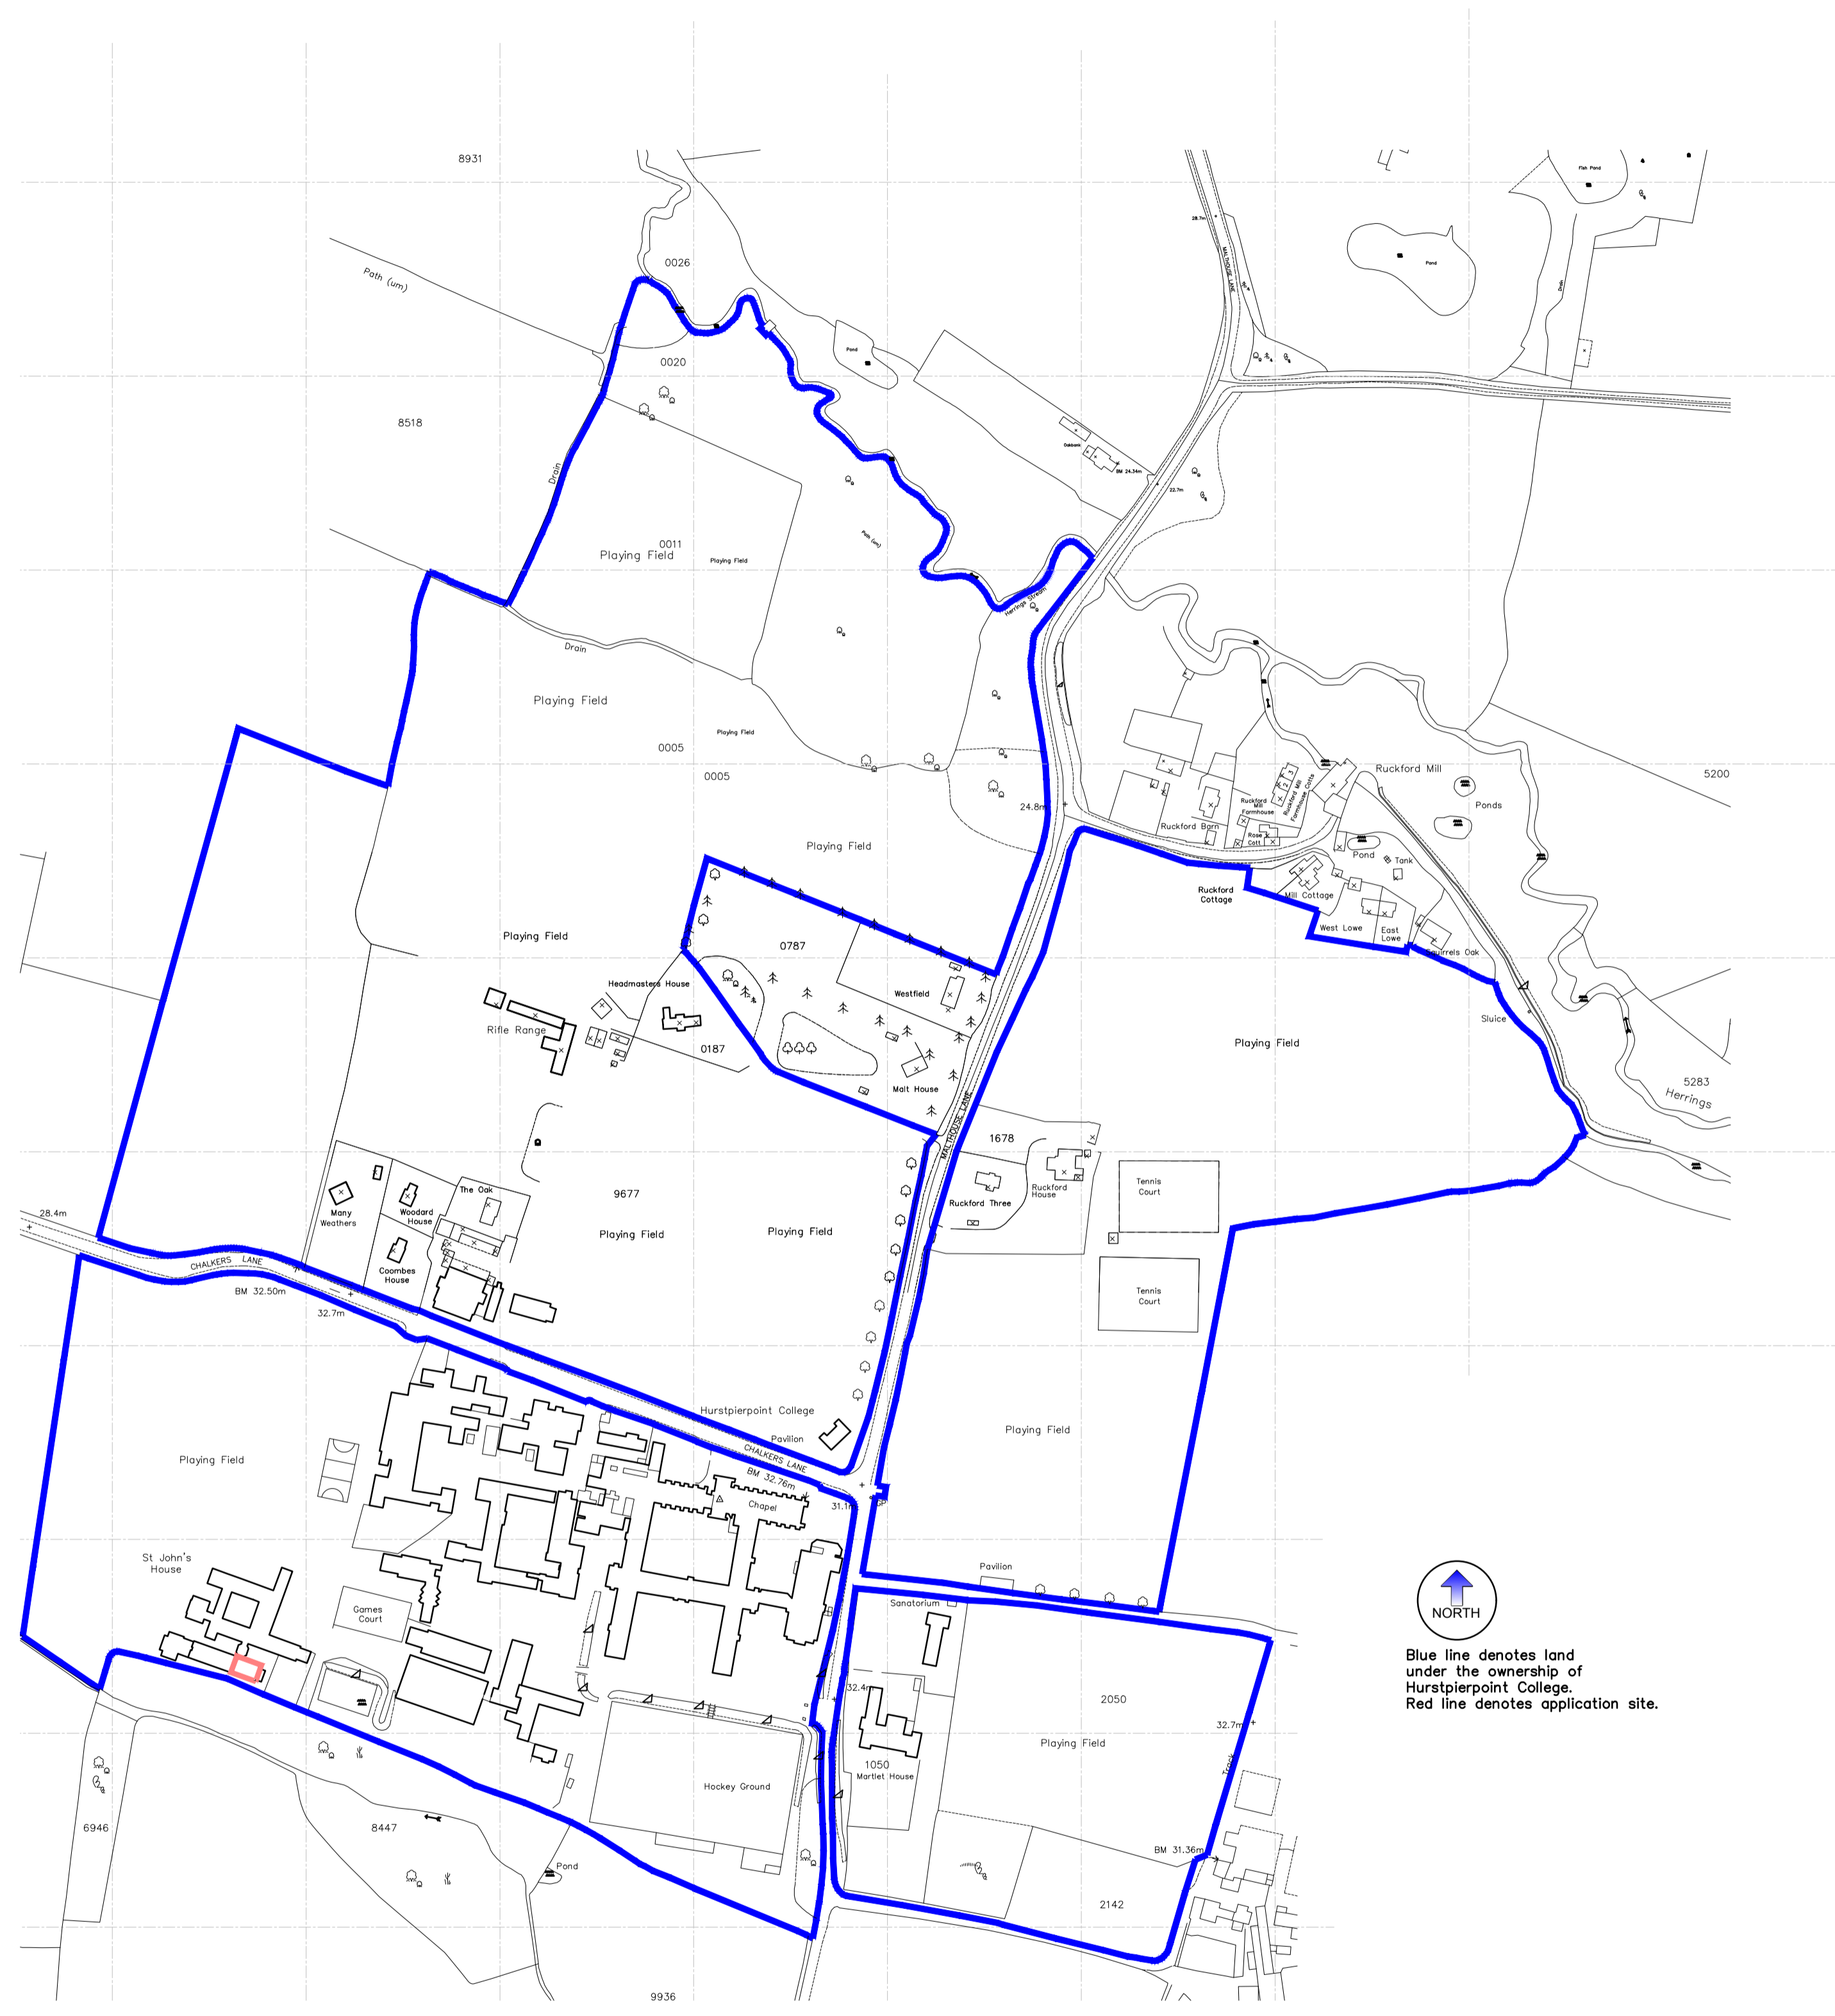

SITE LOCATION PLAN
 Scale 1:2500

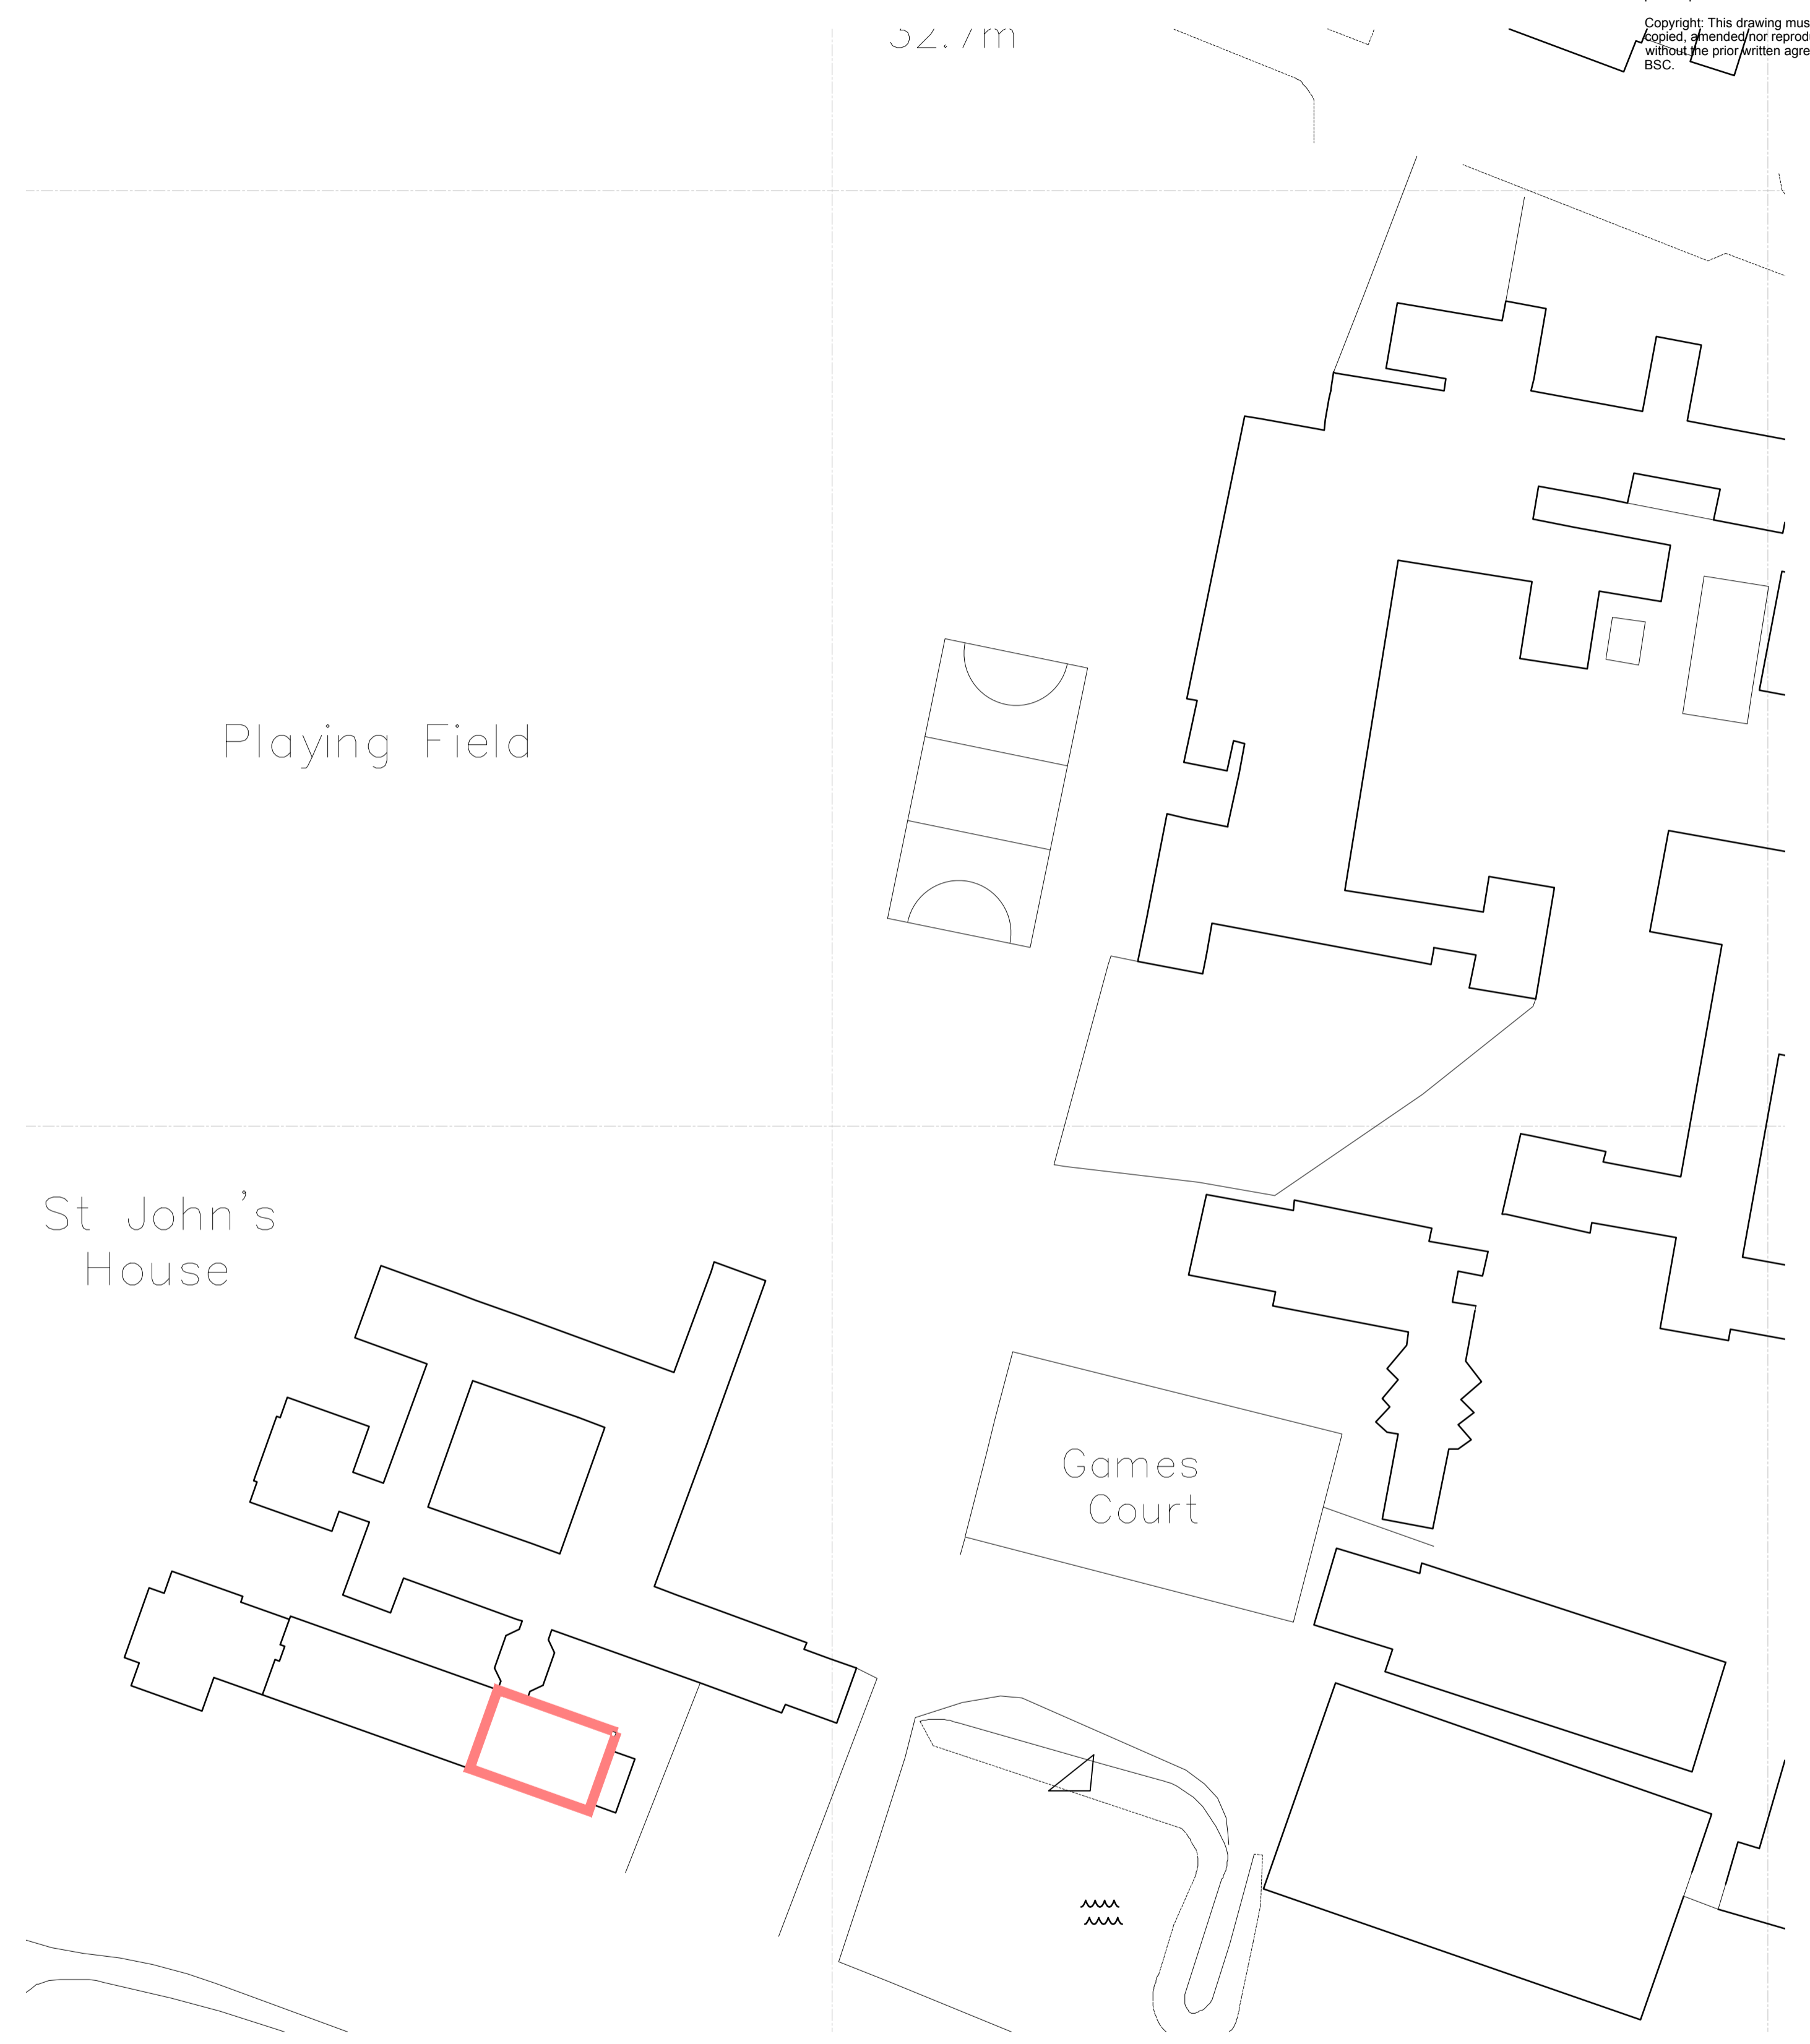

SITE PLAN
 Scale 1:500

 

Red line denotes application site.

REV#	DATE	NAME	NOTES

BUILDING SOLUTIONS CONSULTANTS LTD.
 33 Boundary Road, Hove, East Sussex, BN3 4EF. Tel: 07834611763.

PROJECT St. John's House, Hurstpierpoint College			
DRAWING Site Location & Block Plan			
STAGE Information	JOB NO.: 624		DATE: 01/05/2018
DWG NO. AL-99	SCALE 1:2500 & 500 @A1	REVISION: -	DRAWN: DB

Do not scale. Use figure dimensions only. Check dimensions on site. Notify BSC of any discrepancies. Copyright BSC Ltd.