


Existing Rear Elevation

Existing Side Elevation


Existing Front Elevation

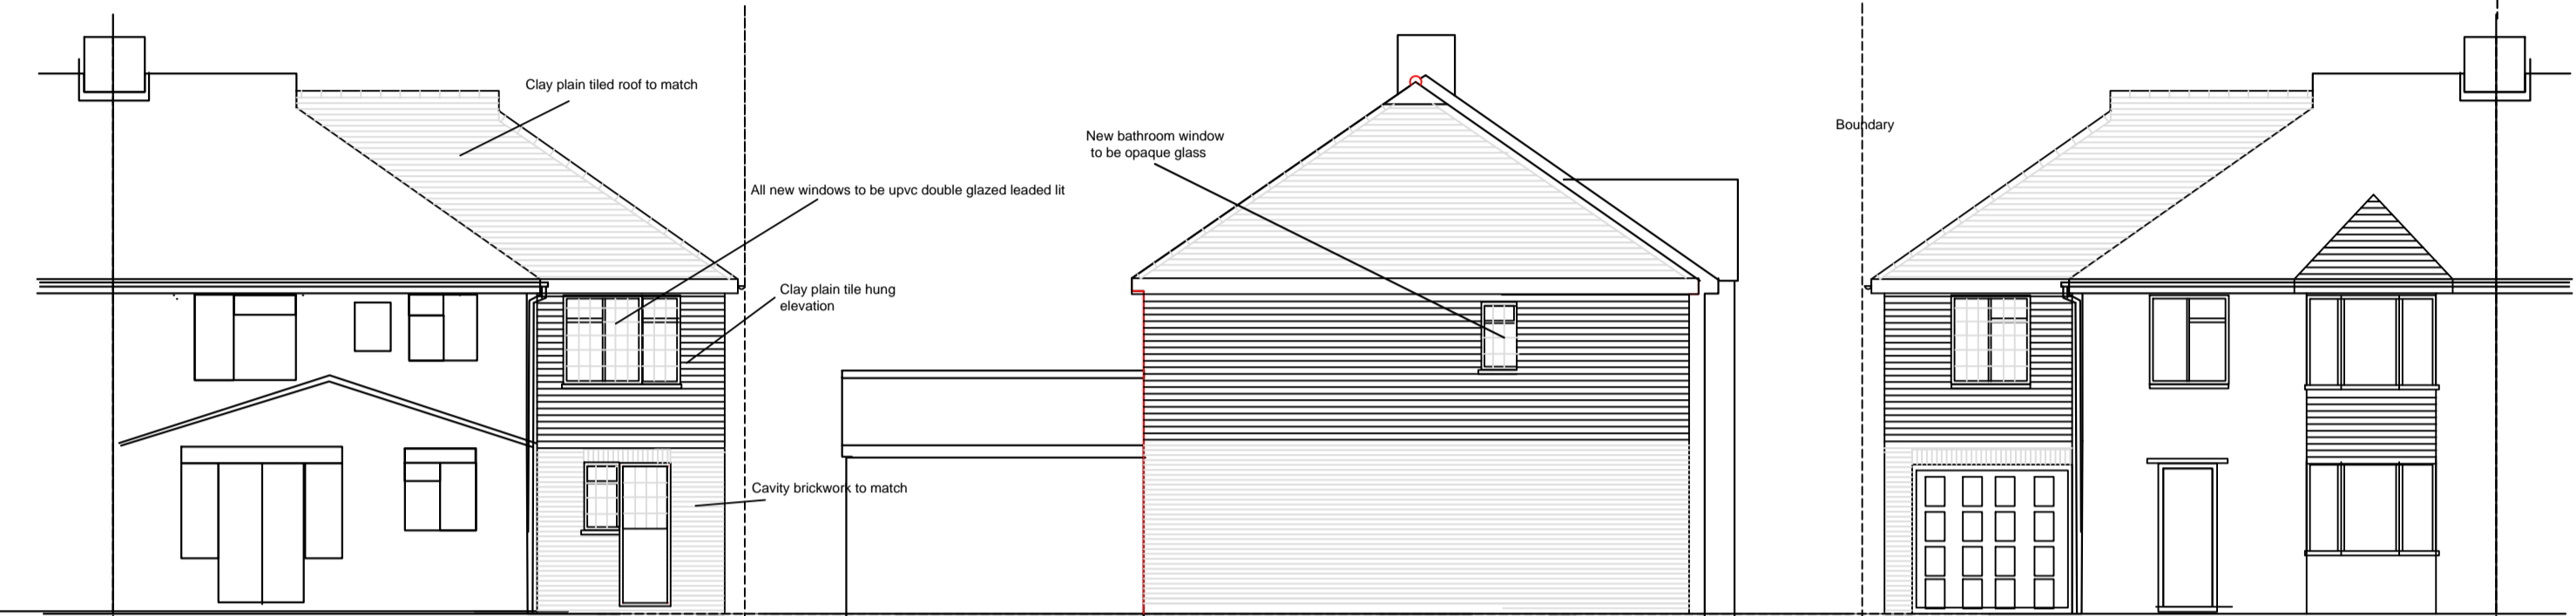


Proposed Rear Elevation

Proposed Side Elevation


Proposed Front Elevation

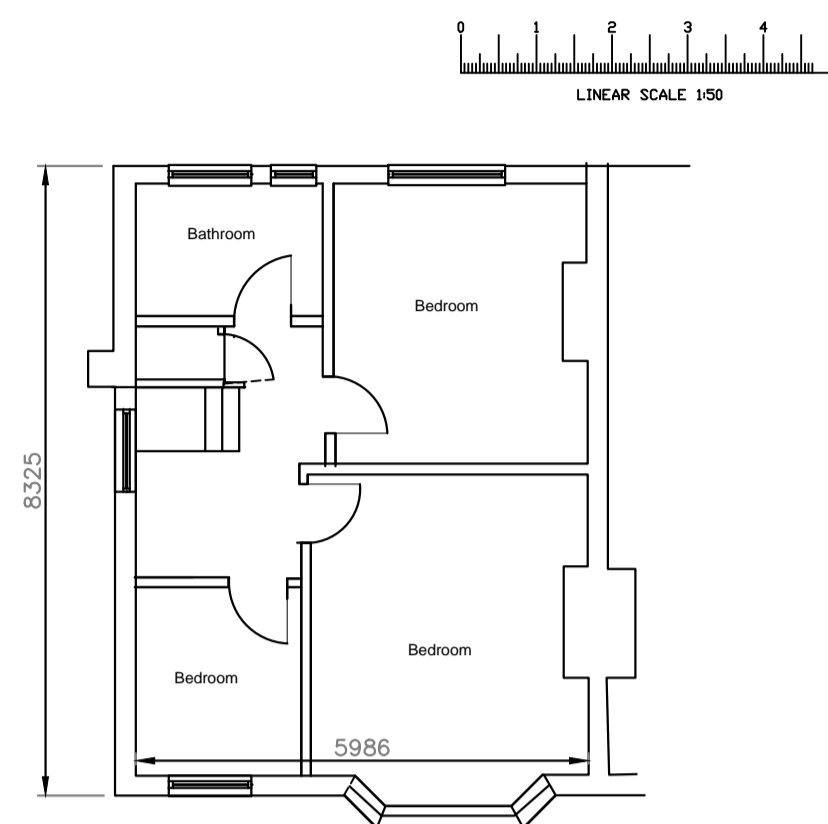


Existing First Floor

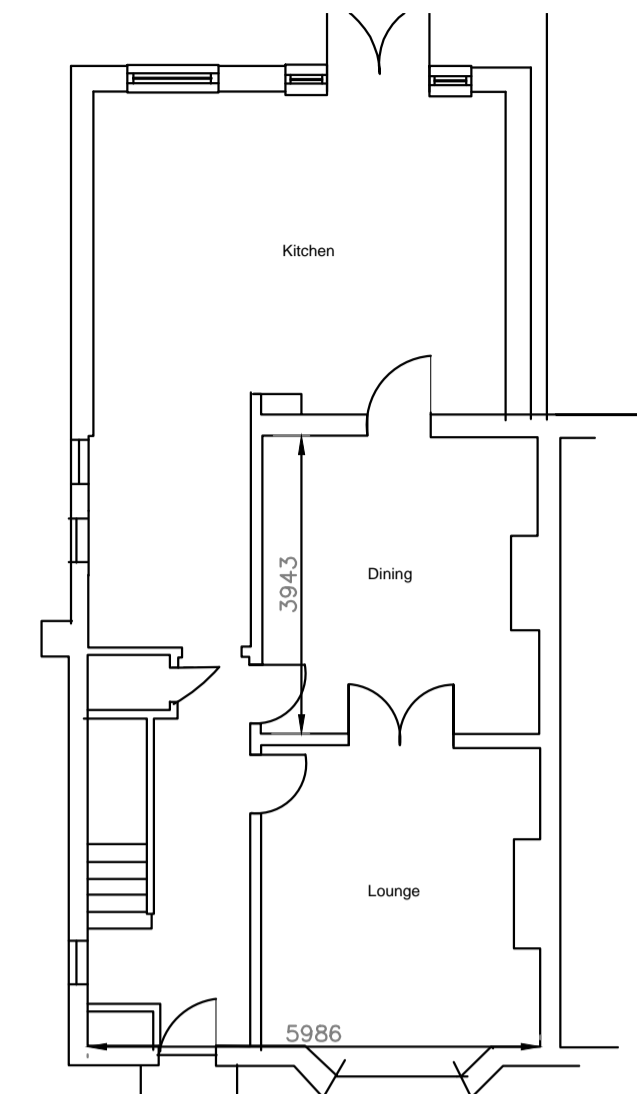

Existing Ground Floor

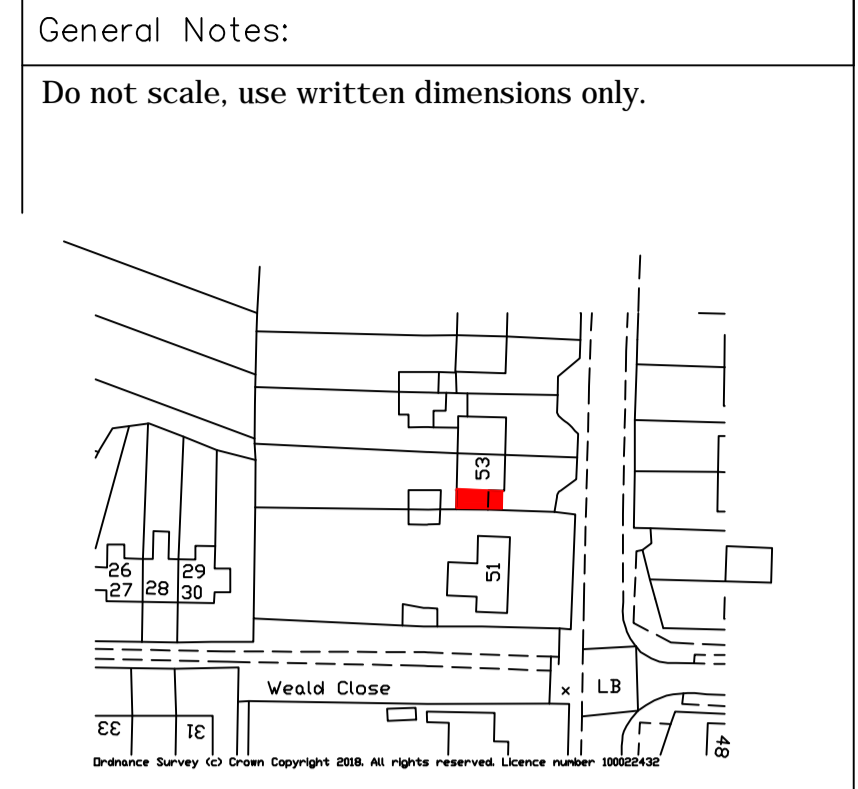


Block Plan 1:500

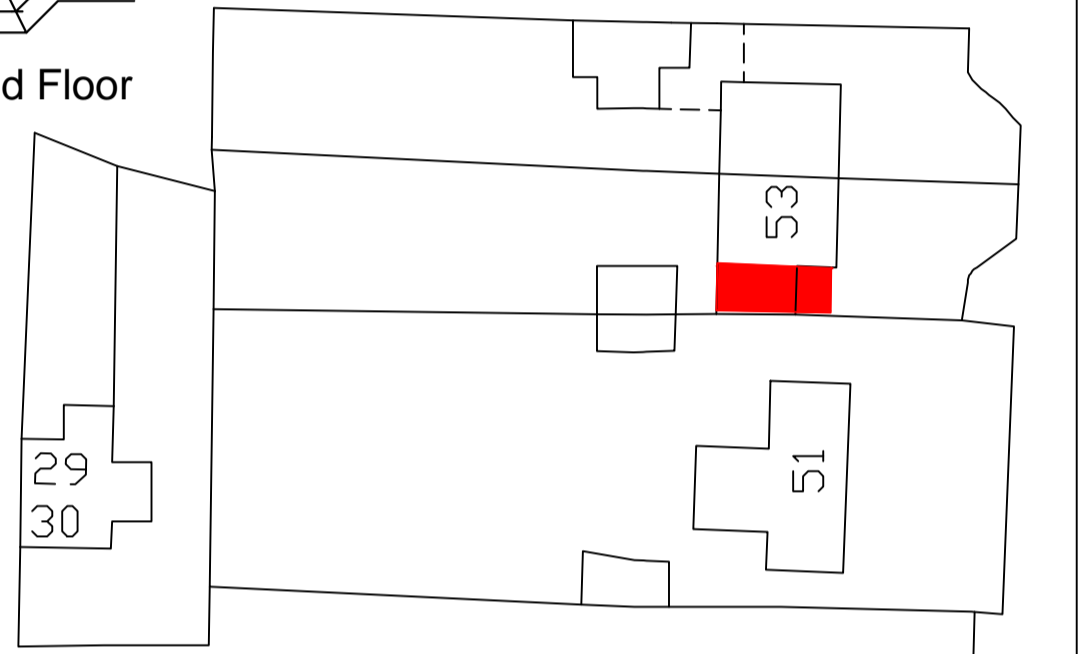


Site Plan 1:1250


General Notes:  
Do not scale, use written dimensions only.

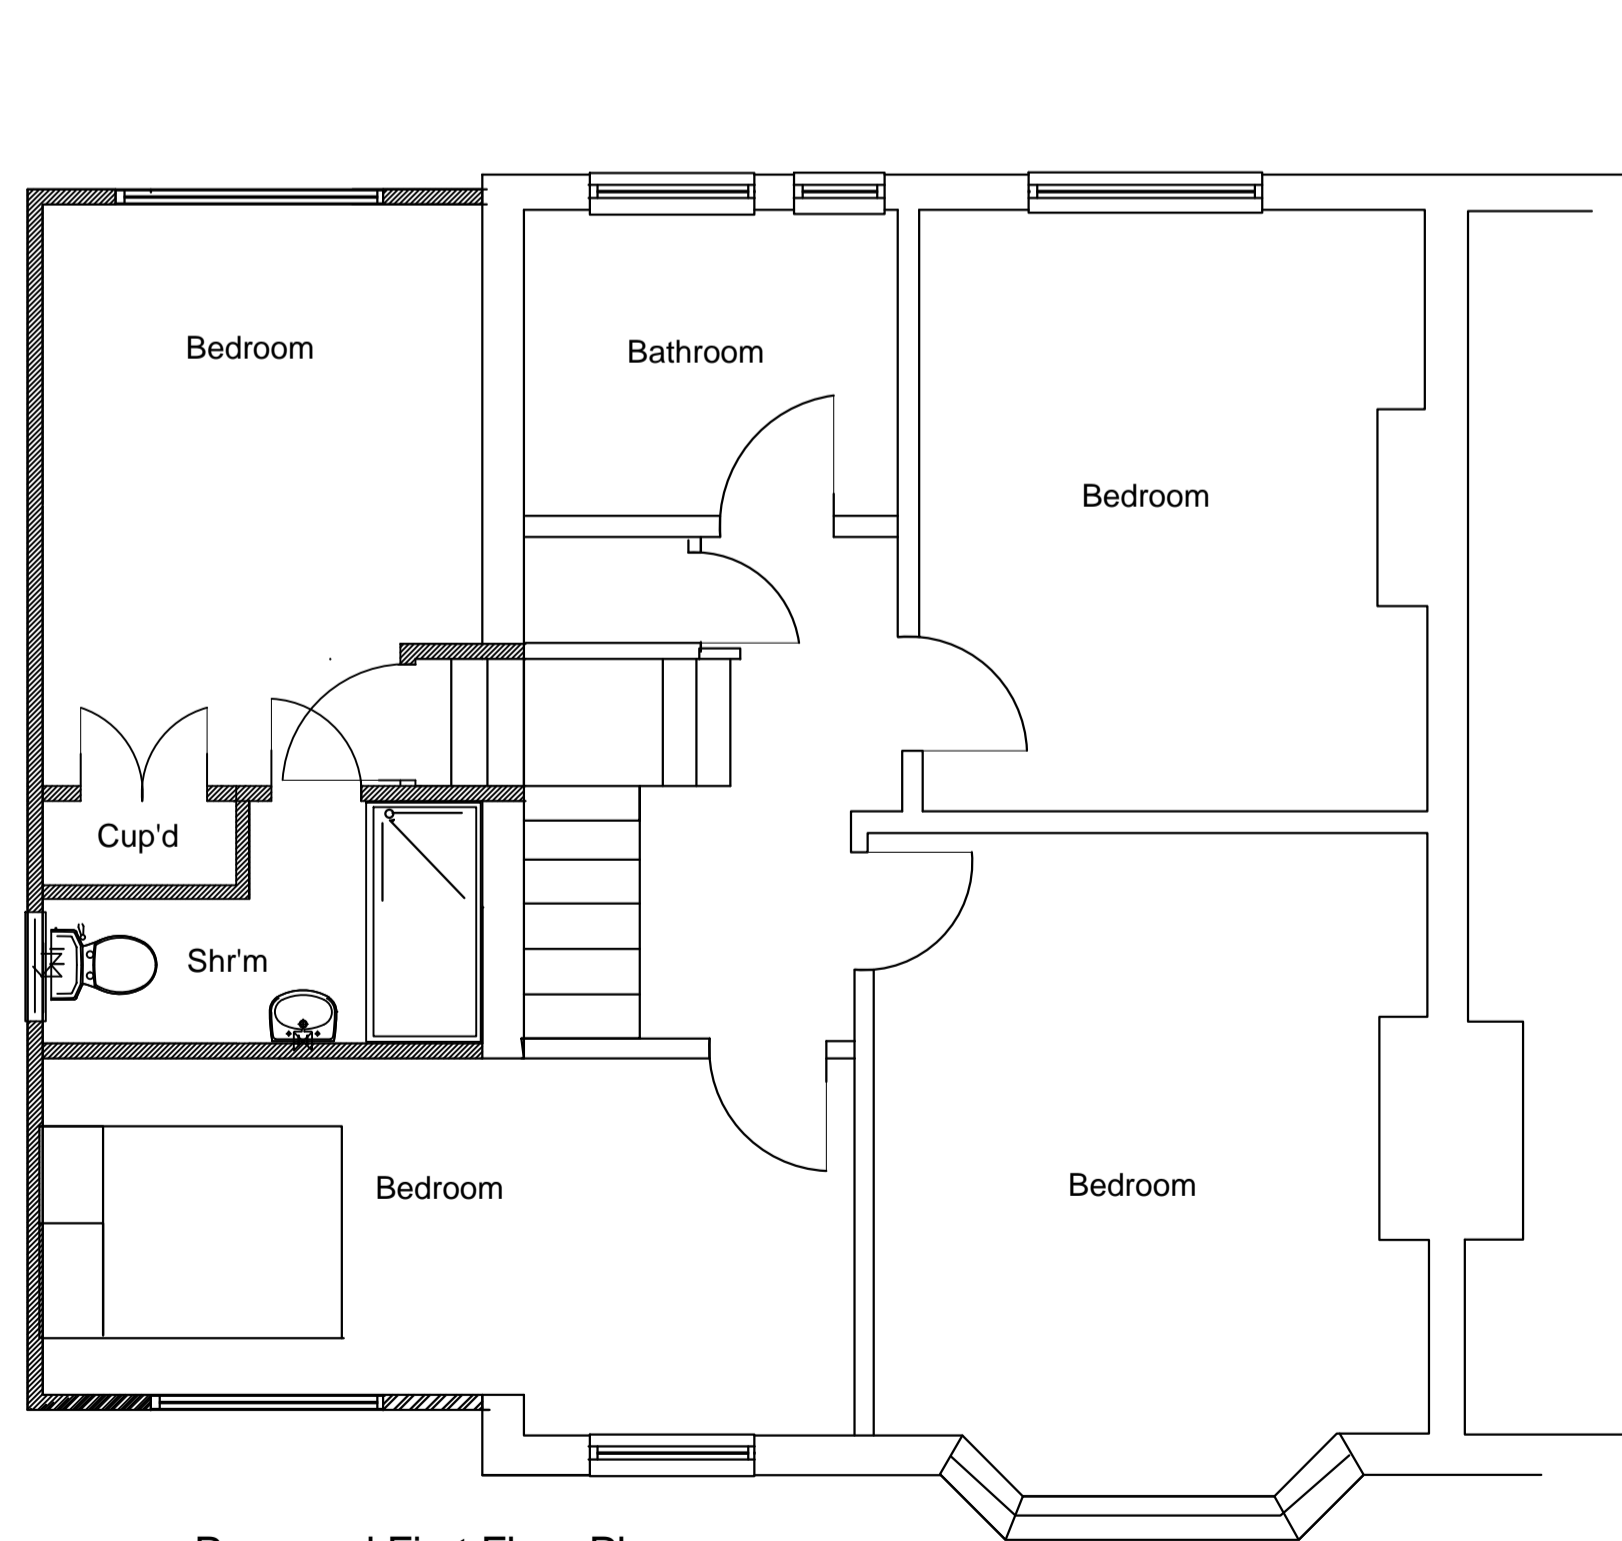

Proposed First Floor Plan

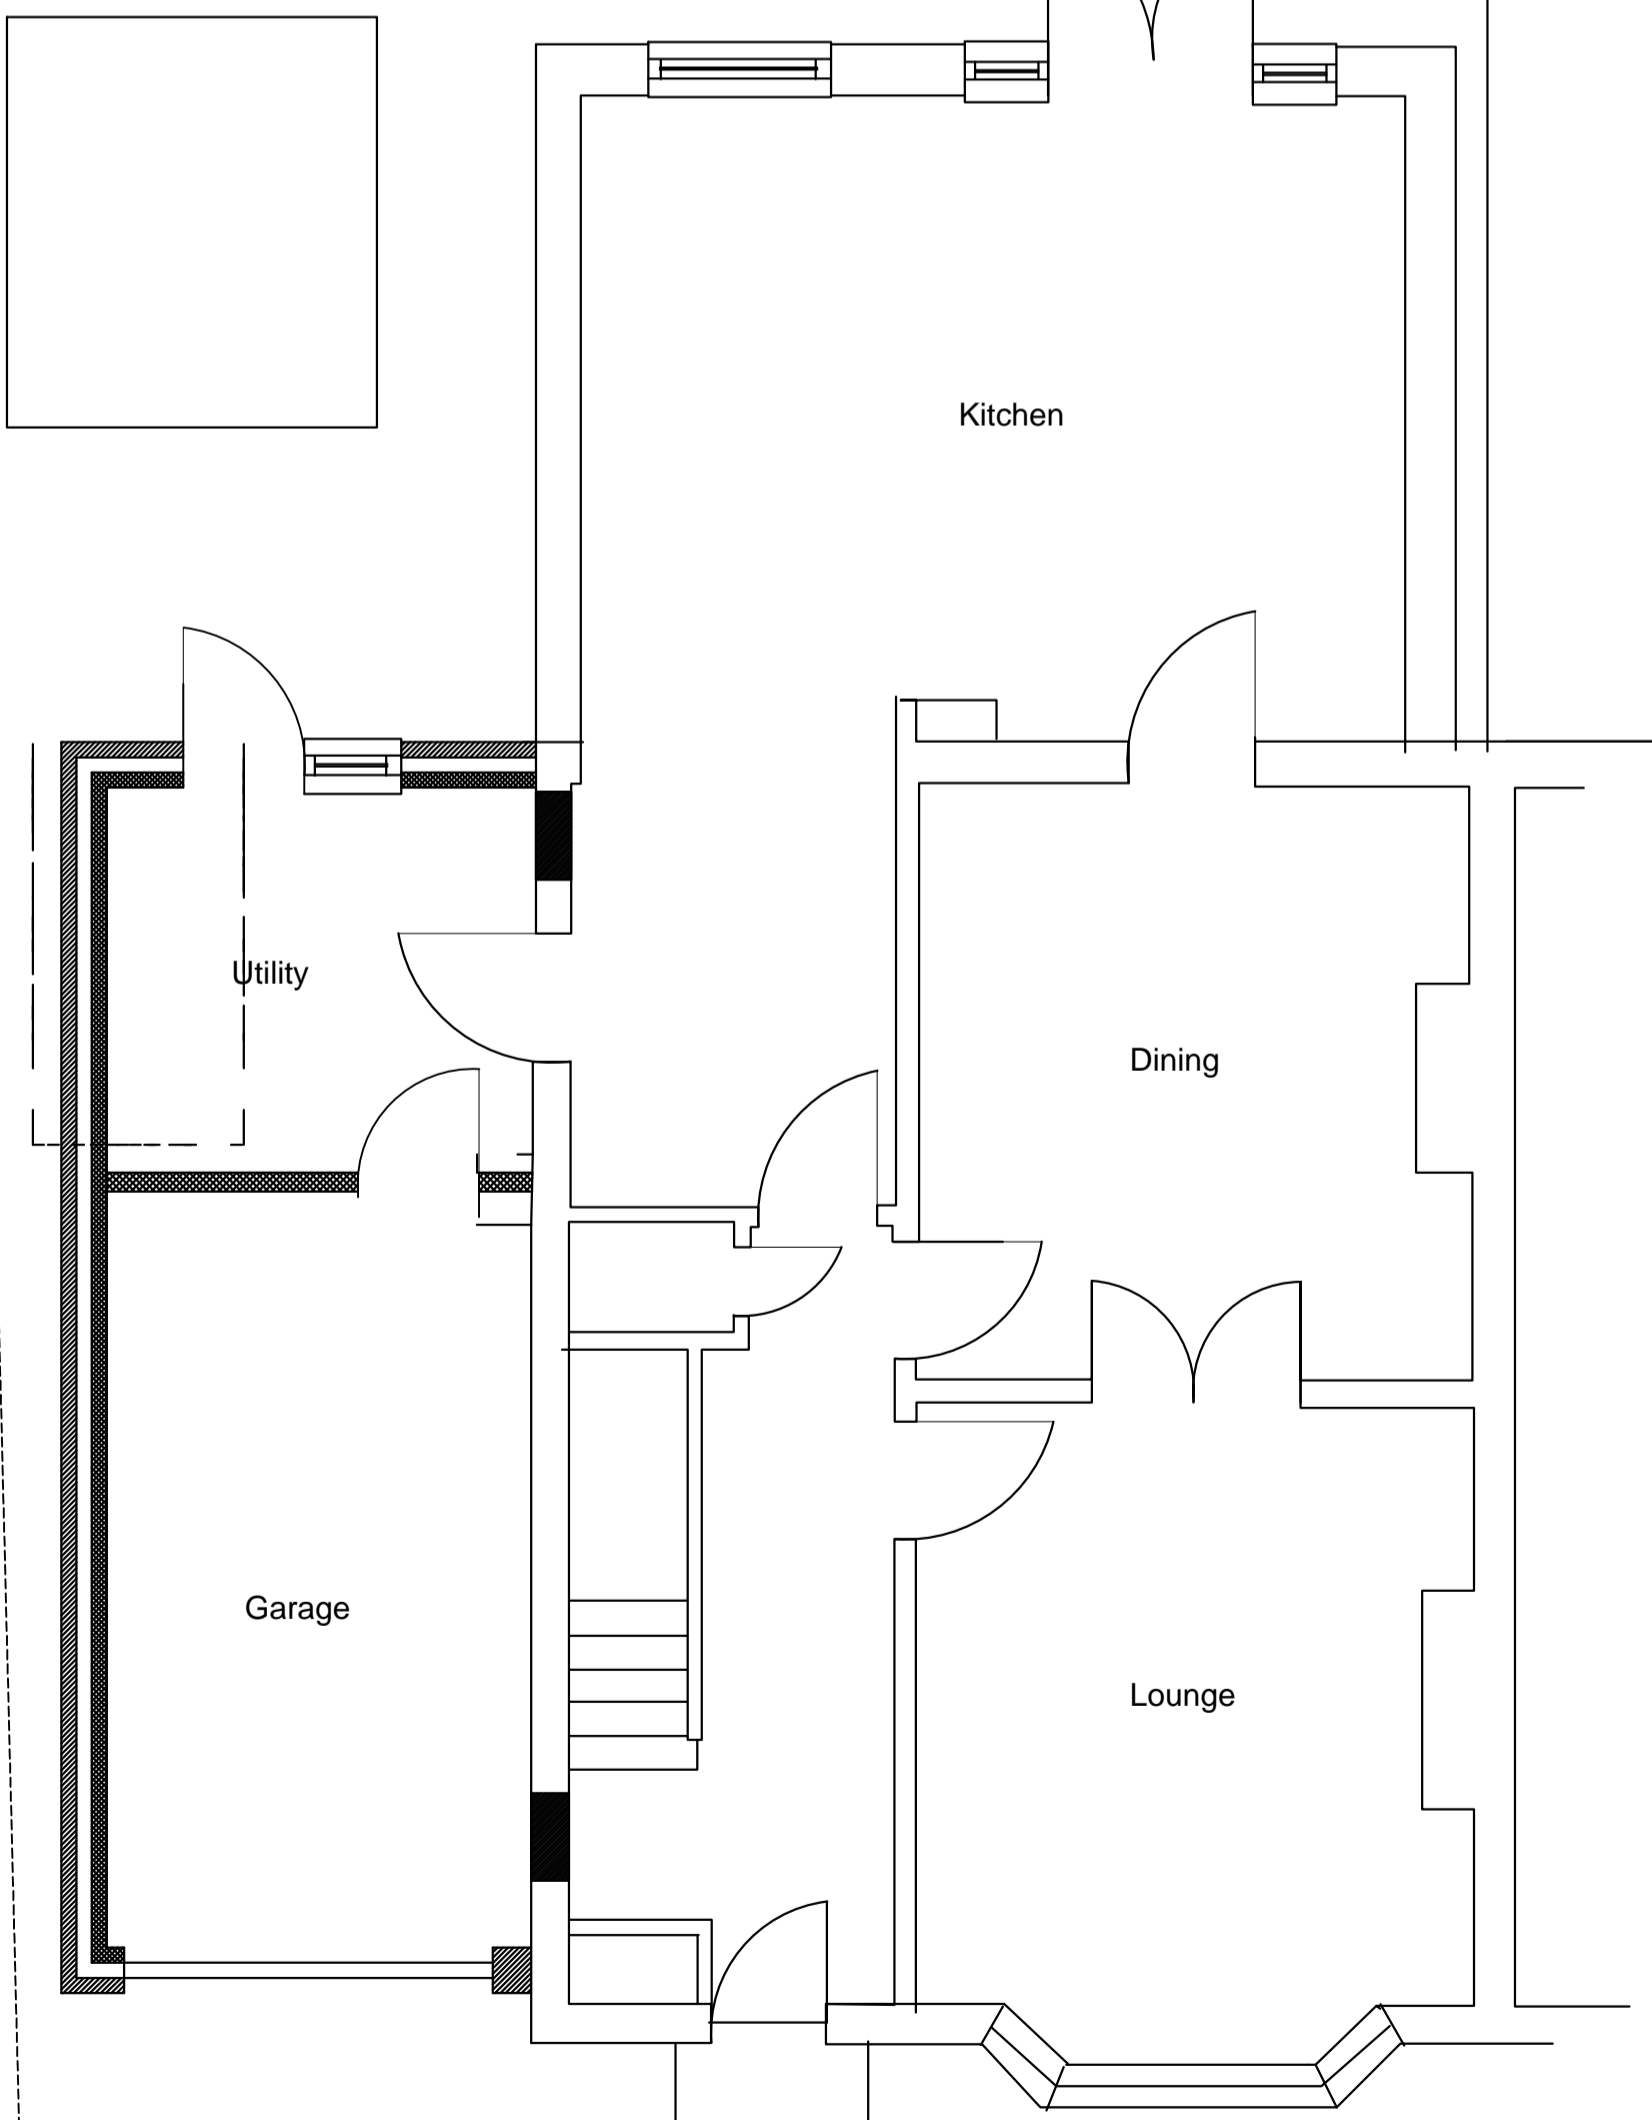

Proposed Ground Floor Plan

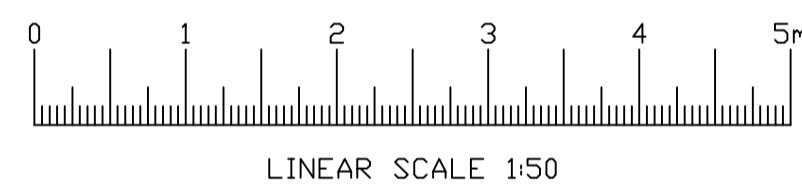

Rev. Date. Description.

Title:

Proposed double storey extension

Project:

53 Cuckfield Road,  
Hurstpierpoint  
West Sussex

Drawn: **njd** Date:

Scale: Elevs 1:100 Rev: C

Plans 1:50 Sheet:

Drawing no: JN/18.001 Of: