


DO NOT SCALE OFF THIS DRAWING. DIMENSIONS, AREA AND LEVELS ARE ONLY APPROXIMATE AND SUBJECT TO SITE SURVEY. ALL DIMENSIONS TO BE CHECKED ON SITE. ANY DISCREPANCIES OR VARIATIONS TO BE REPORTED TO THE ARCHITECT BEFORE WORK COMMENCES.

THIS DRAWING IS TO BE READ IN CONJUNCTION WITH THE SPECIFICATION WHERE PROVIDED, AND ALL RELEVANT CONSULTANTS DRAWINGS AND/OR SPECIALISTS DRAWINGS, DOCUMENTS AND ANY DISCREPANCIES OR VARIATIONS ARE TO BE REPORTED TO THE ARCHITECT BEFORE THE AFFECTED WORK COMMENCES.

THIS DRAWING IS PROTECTED BY COPYRIGHT AND MUST NOT BE COPIED OR REPRODUCED WITHOUT THE WRITTEN CONSENT OF CHRIS DYSON ARCHITECTS LLP. NORTH POINTS SHOWN ARE INDICATIVE. ©

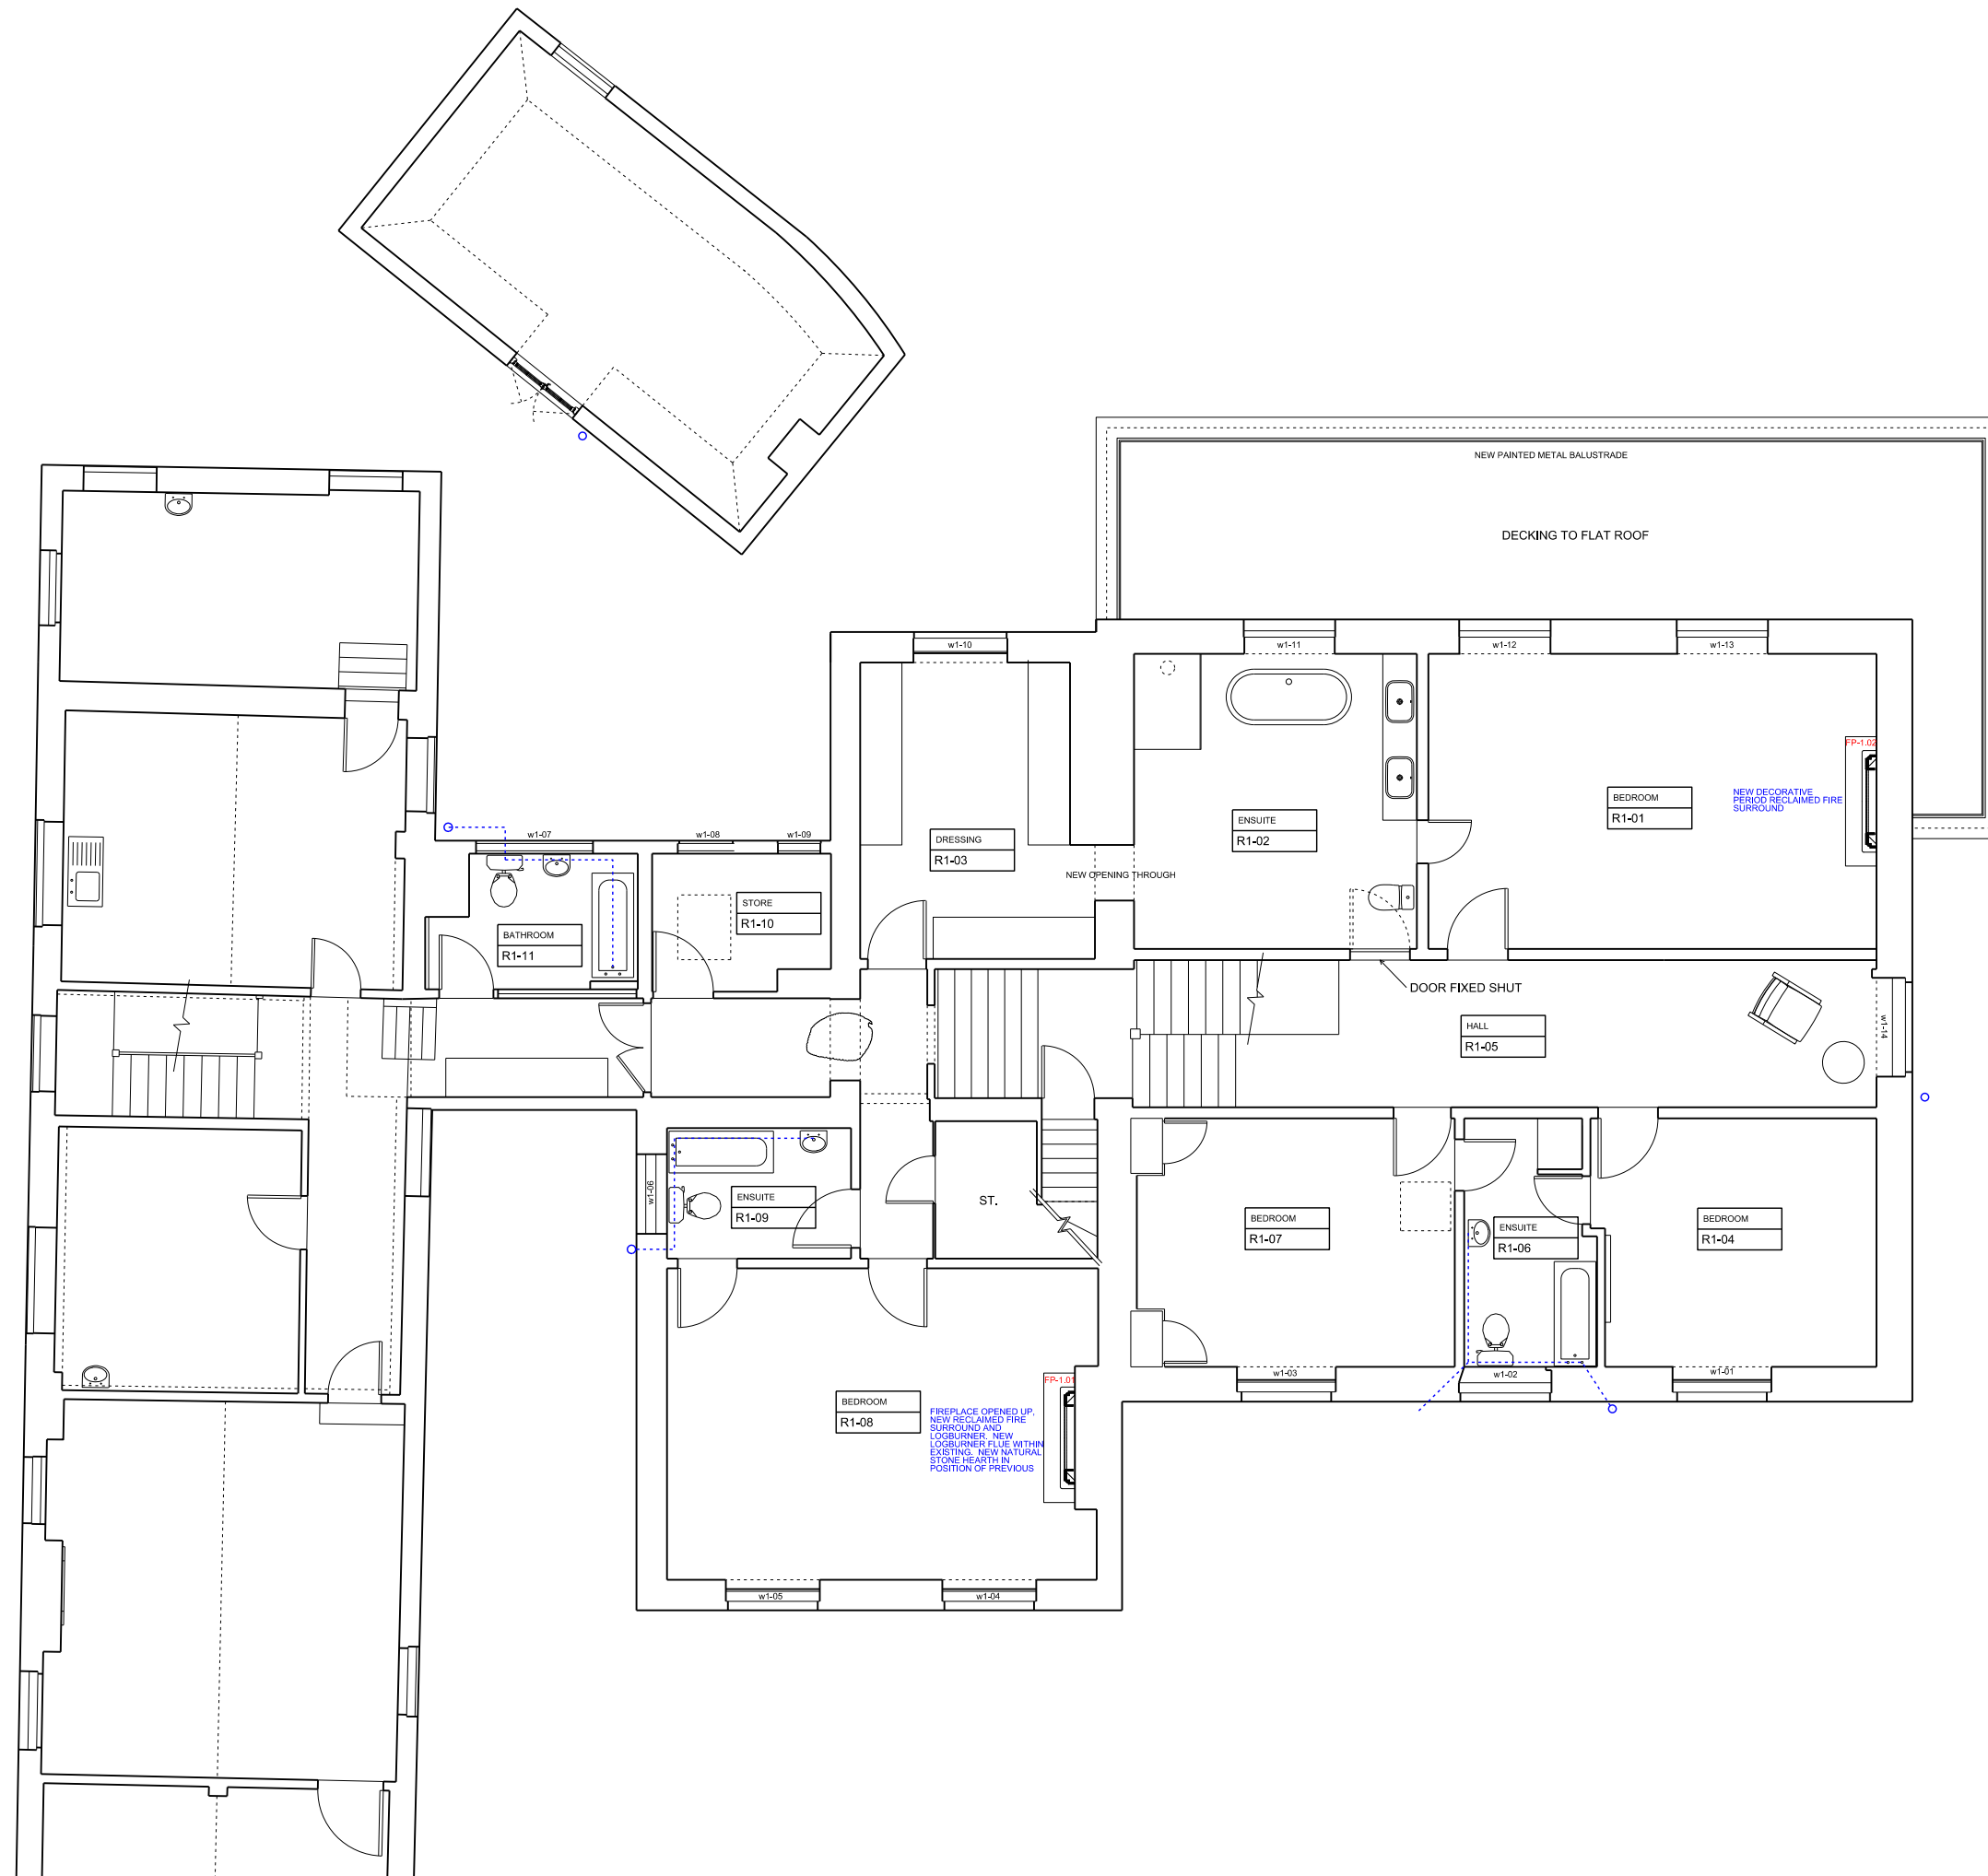

REV	DATE	NOTES	INIT.
05	20.09.18	PLANNING	GP
04	19.07.18	PRE-APP	GP
03	04.07.18	REVISED FOR COMMENT	GP
02	27.06.18	REVISED FOR COMMENT	GP
01	21.06.18	REVISED FOR COMMENT	GP
00	05.06.18	COMMENT	GP

PROJECT
**HAMPTON LODGE
 BN6 9QN**

DRAWING TITLE
PROPOSED FIRST FLOOR PLAN

STATUS **PLANNING**

DATE	DRAWN	CHECK	SCALE @ A3
JUNE 18	GP	GP	SCALE @ A1 1:50

PROJECT NUMBER	DRAWING NUMBER	REVISION LETTER
0399-1001		05