
 



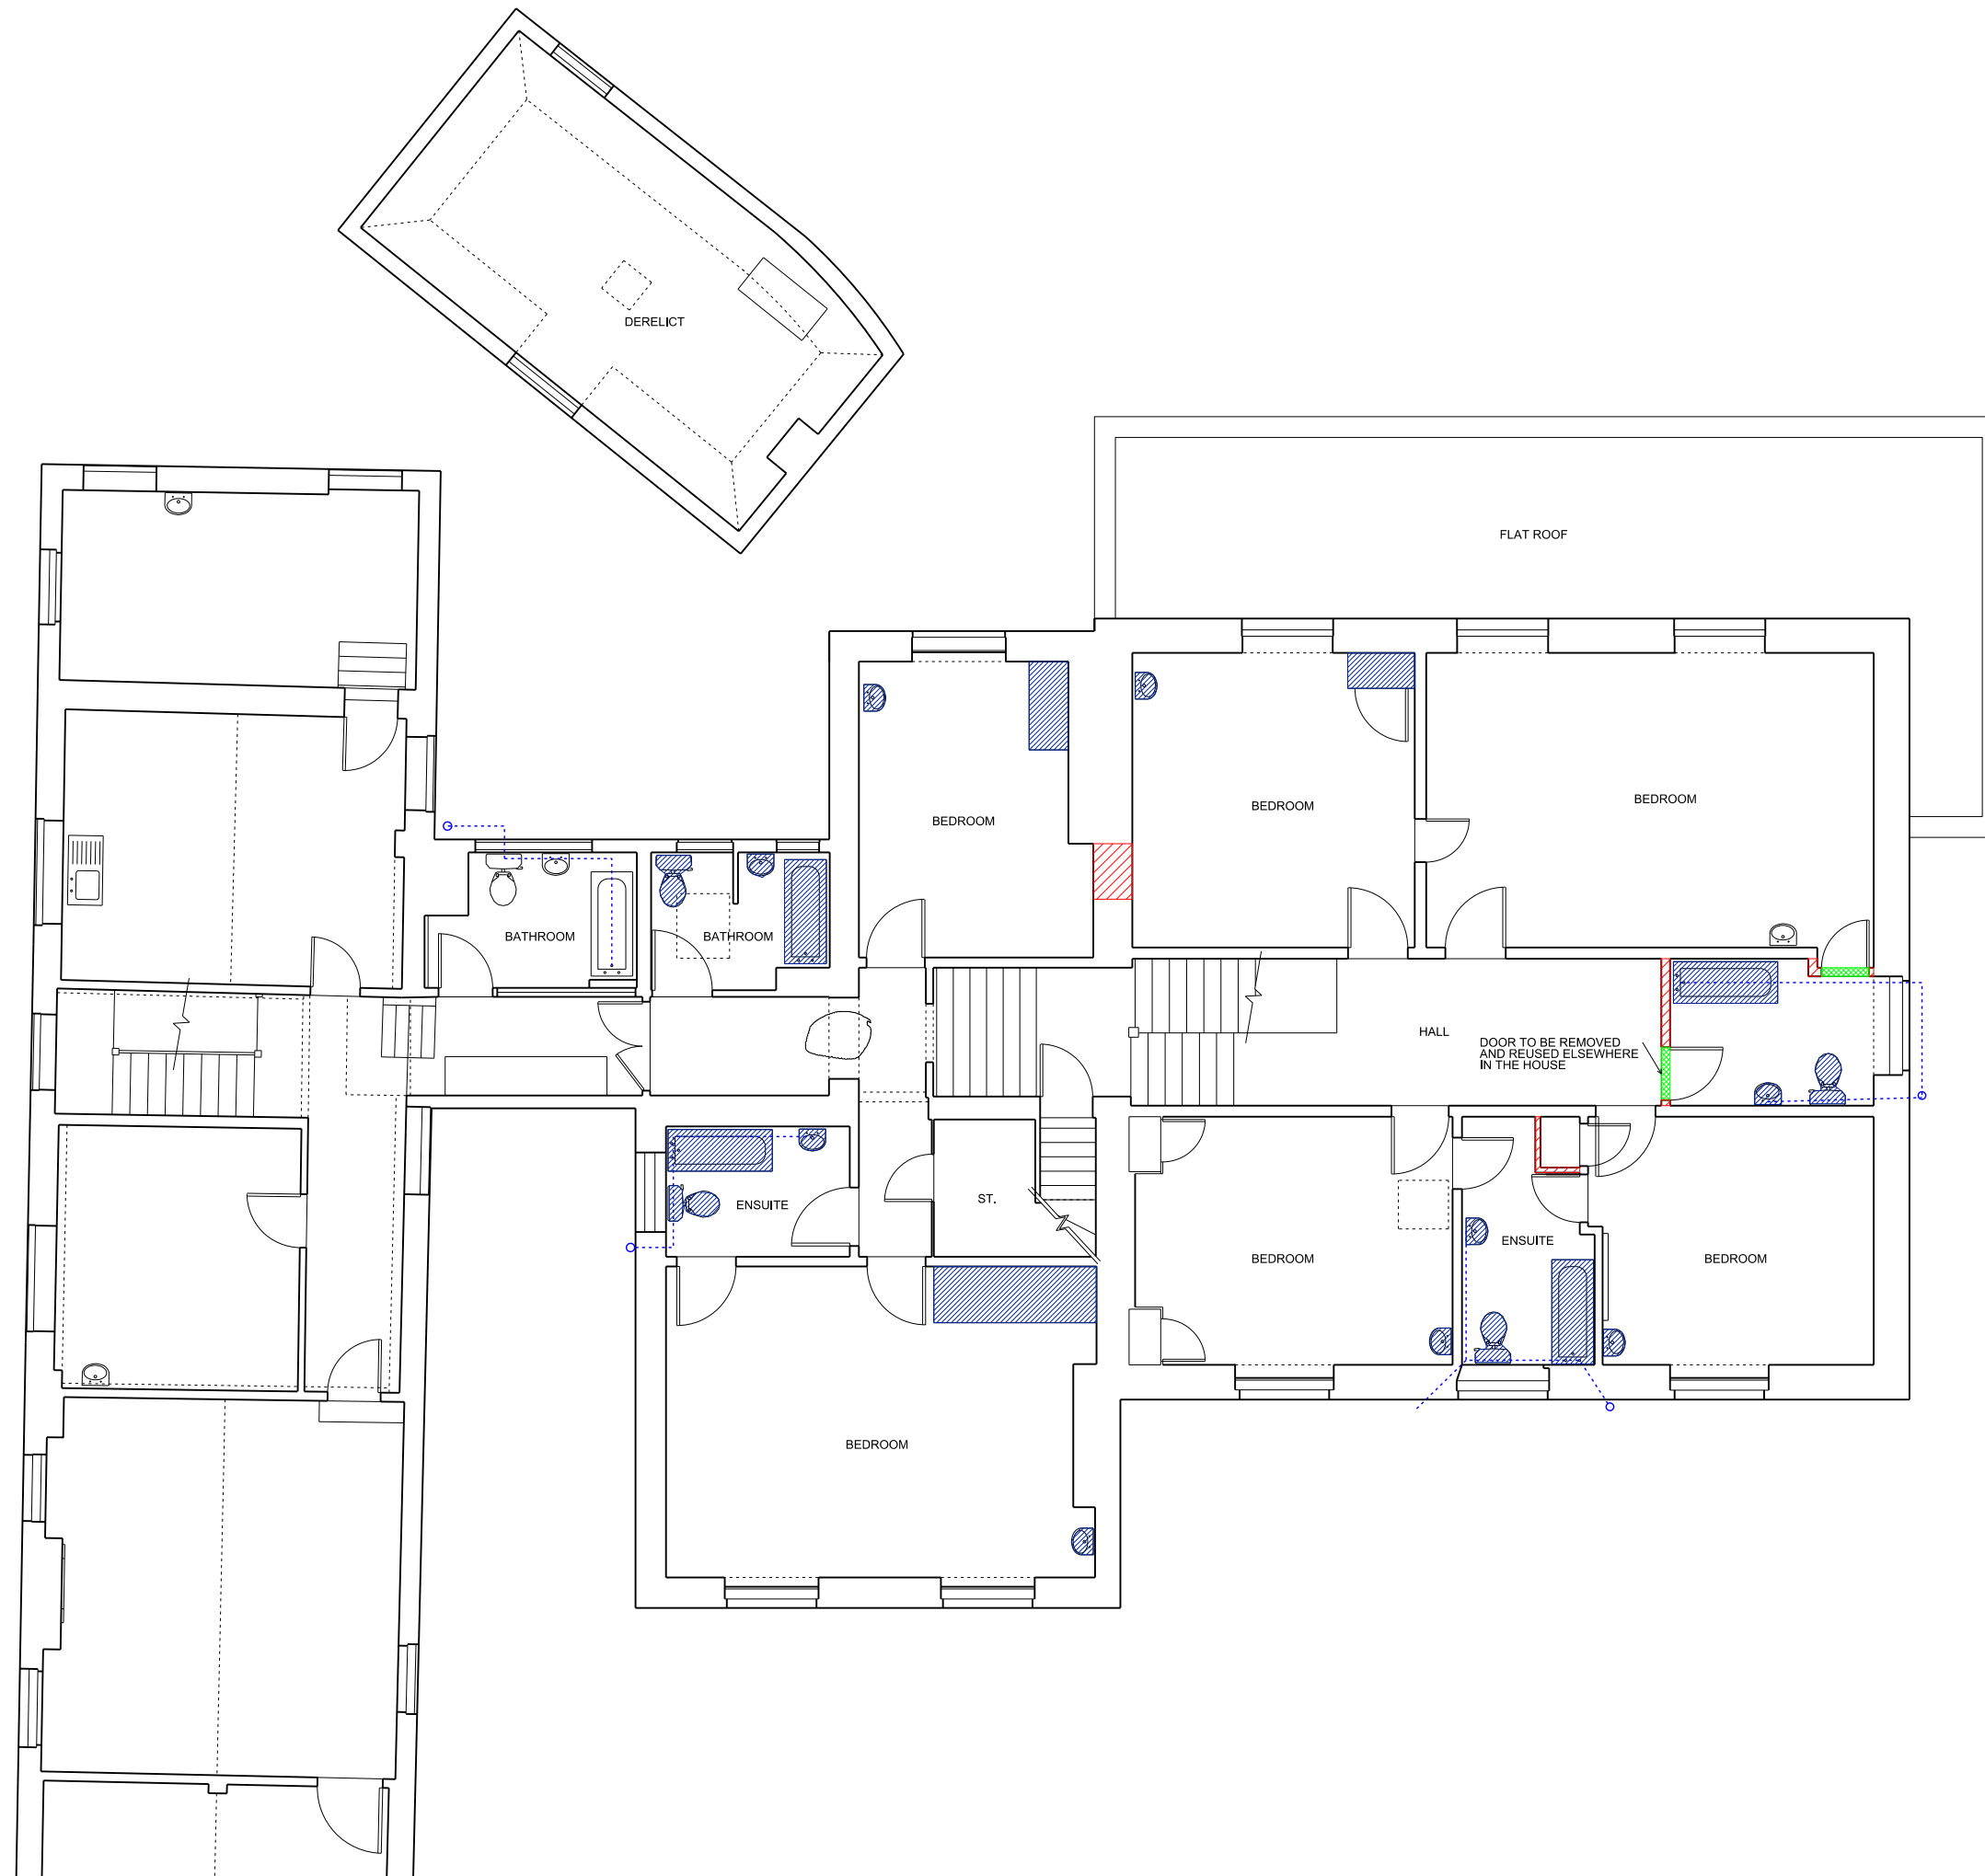
DO NOT SCALE OFF THIS DRAWING. DIMENSIONS, AREA AND LEVELS ARE ONLY APPROXIMATE AND SUBJECT TO SITE SURVEY. ALL DIMENSIONS TO BE CHECKED ON SITE. ANY DISCREPANCIES OR VARIATIONS TO BE REPORTED TO THE ARCHITECT BEFORE WORK COMMENCES.

THIS DRAWING IS TO BE READ IN CONJUNCTION WITH THE SPECIFICATION WHERE PROVIDED, AND ALL RELEVANT CONSULTANTS DRAWINGS AND/OR SPECIALISTS DRAWINGS DOCUMENTS AND ANY DISCREPANCIES OR VARIATIONS ARE TO BE REPORTED TO THE ARCHITECT BEFORE THE AFFECTED WORK COMMENCES.

THIS DRAWING IS PROTECTED BY COPYRIGHT AND MUST NOT BE COPIED OR REPRODUCED WITHOUT THE WRITTEN CONSENT OF CHRIS DYSON ARCHITECTS LLP. NORTH POINTS SHOWN ARE INDICATIVE. ©

ALTERATION KEY

-  PARTITION/WALL REMOVED
-  FITTING REMOVED AND RETAINED
-  FITTING REMOVED AND DISPOSED OF



REV	DATE	NOTES	INIT.
01	20.08.18	PLANNING	GP
01	10.07.18	PRE-APP	GP
00	27.06.18	FOR COMMENT	GP

PROJECT  
**HAMPTON LODGE**  
 BN6 9QN

DRAWING TITLE  
**EXISTING FIRST FLOOR PLAN**  
 SHOWING ALTERATIONS

STATUS **PLANNING**

DATE	DRAWN	CHECK	SCALE @ A3
JUNE 18	GP		SCALE @ A1 1:50

PROJECT NUMBER	DRAWING NUMBER	REVISION LETTER
0399-0002		01

