




**NOTE:**  
 The contractor is to check all site dimensions and levels before work starts. Do not scale from the drawing. Notify Architect of any discrepancies. This drawing must be read with and checked against all structural and other specialist drawings, specifications and bills of quantities. Notify Architect of any discrepancies. The contractor is to comply with all current British Standards and Building Regulations whether or not specifically stated on these drawings.

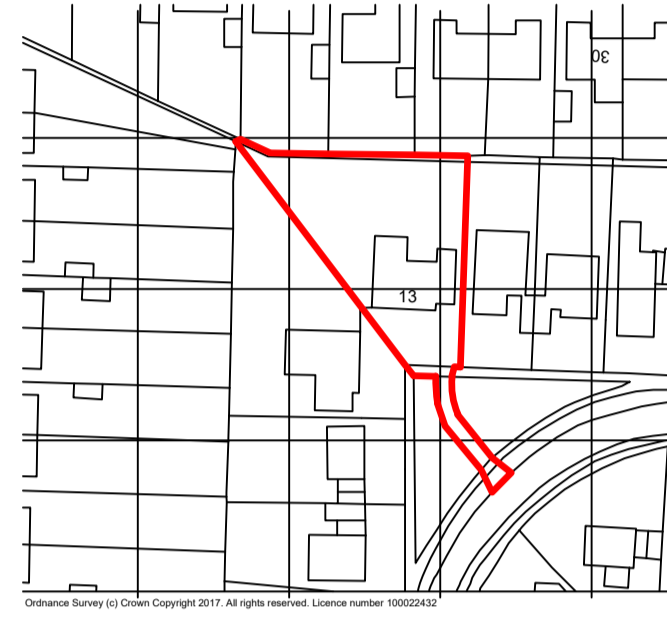


**Location Plan**

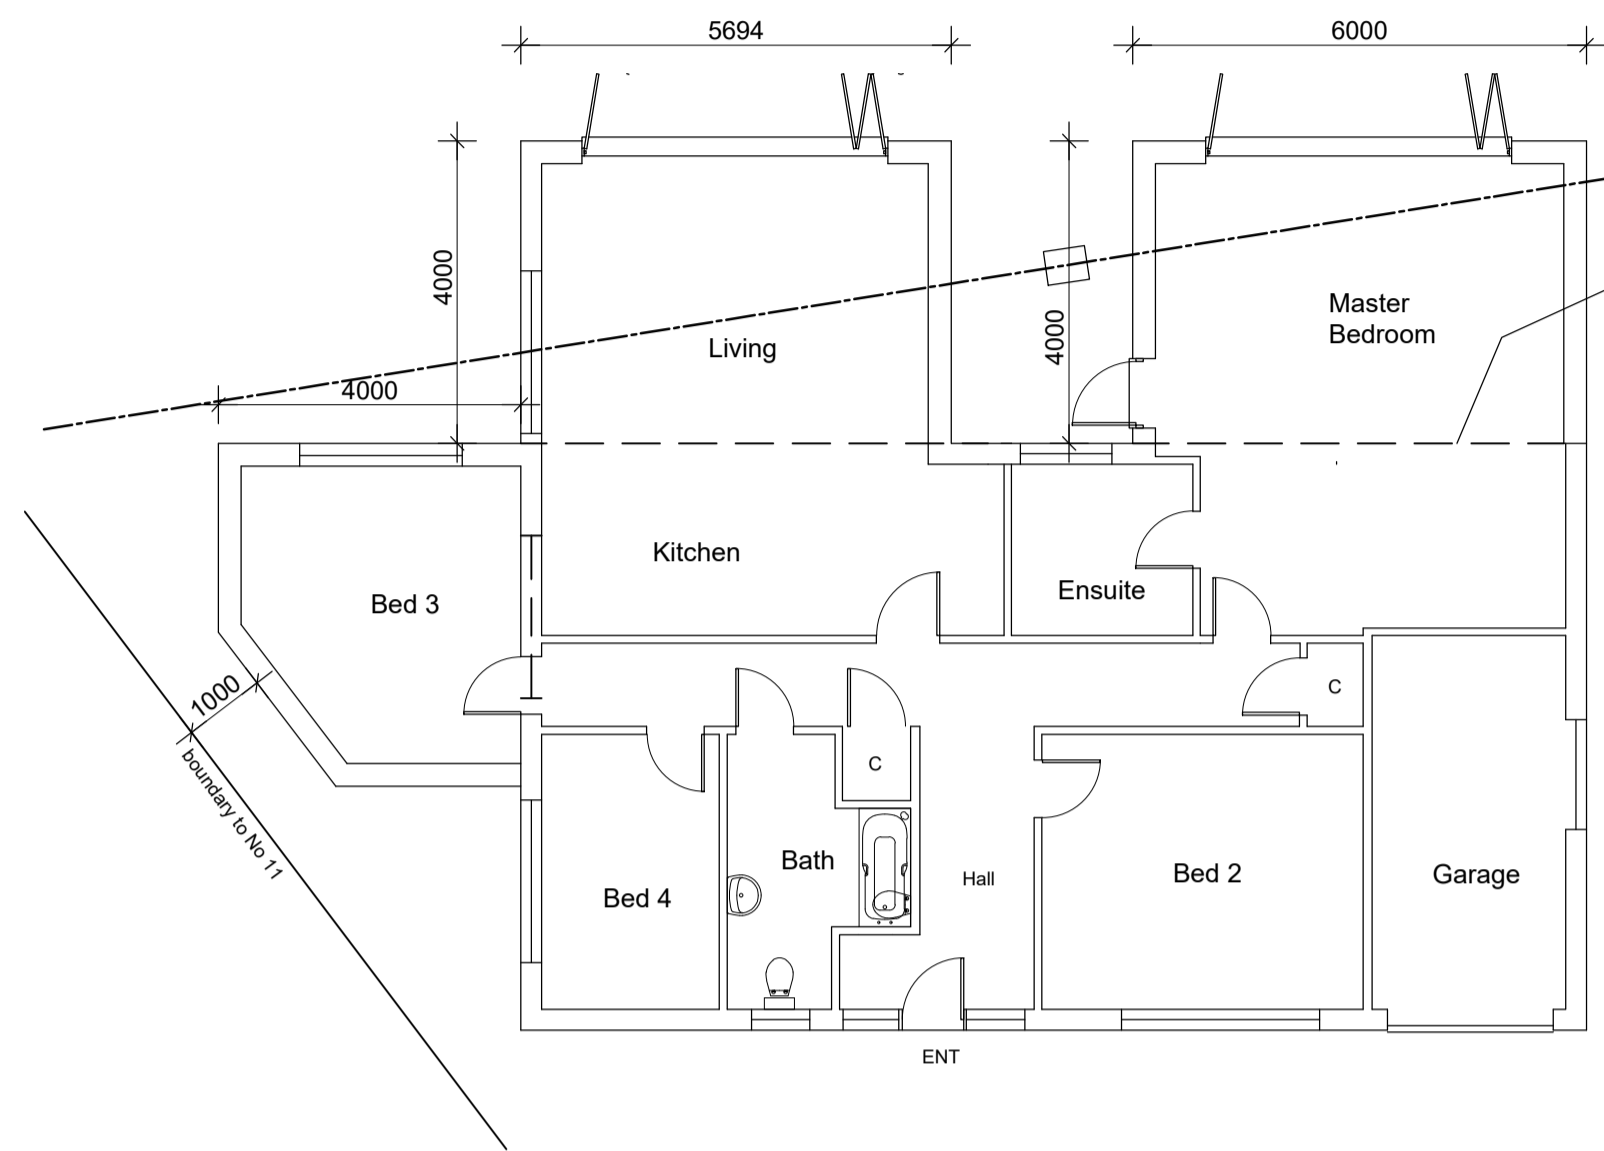

**Proposed Floor Plan**

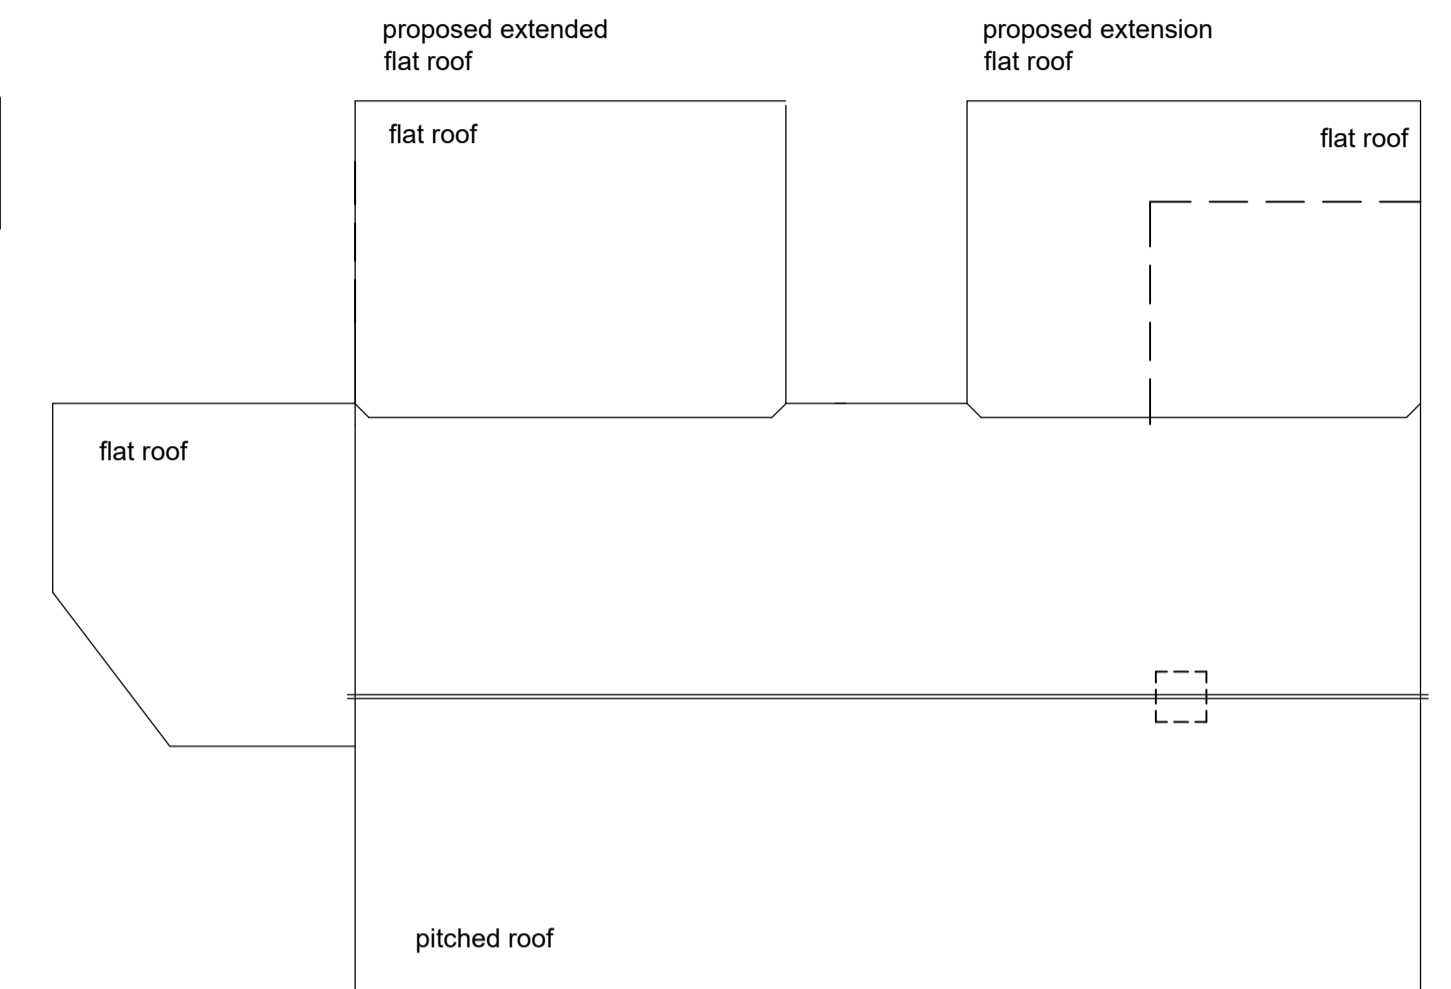


**Proposed Roof Plan**


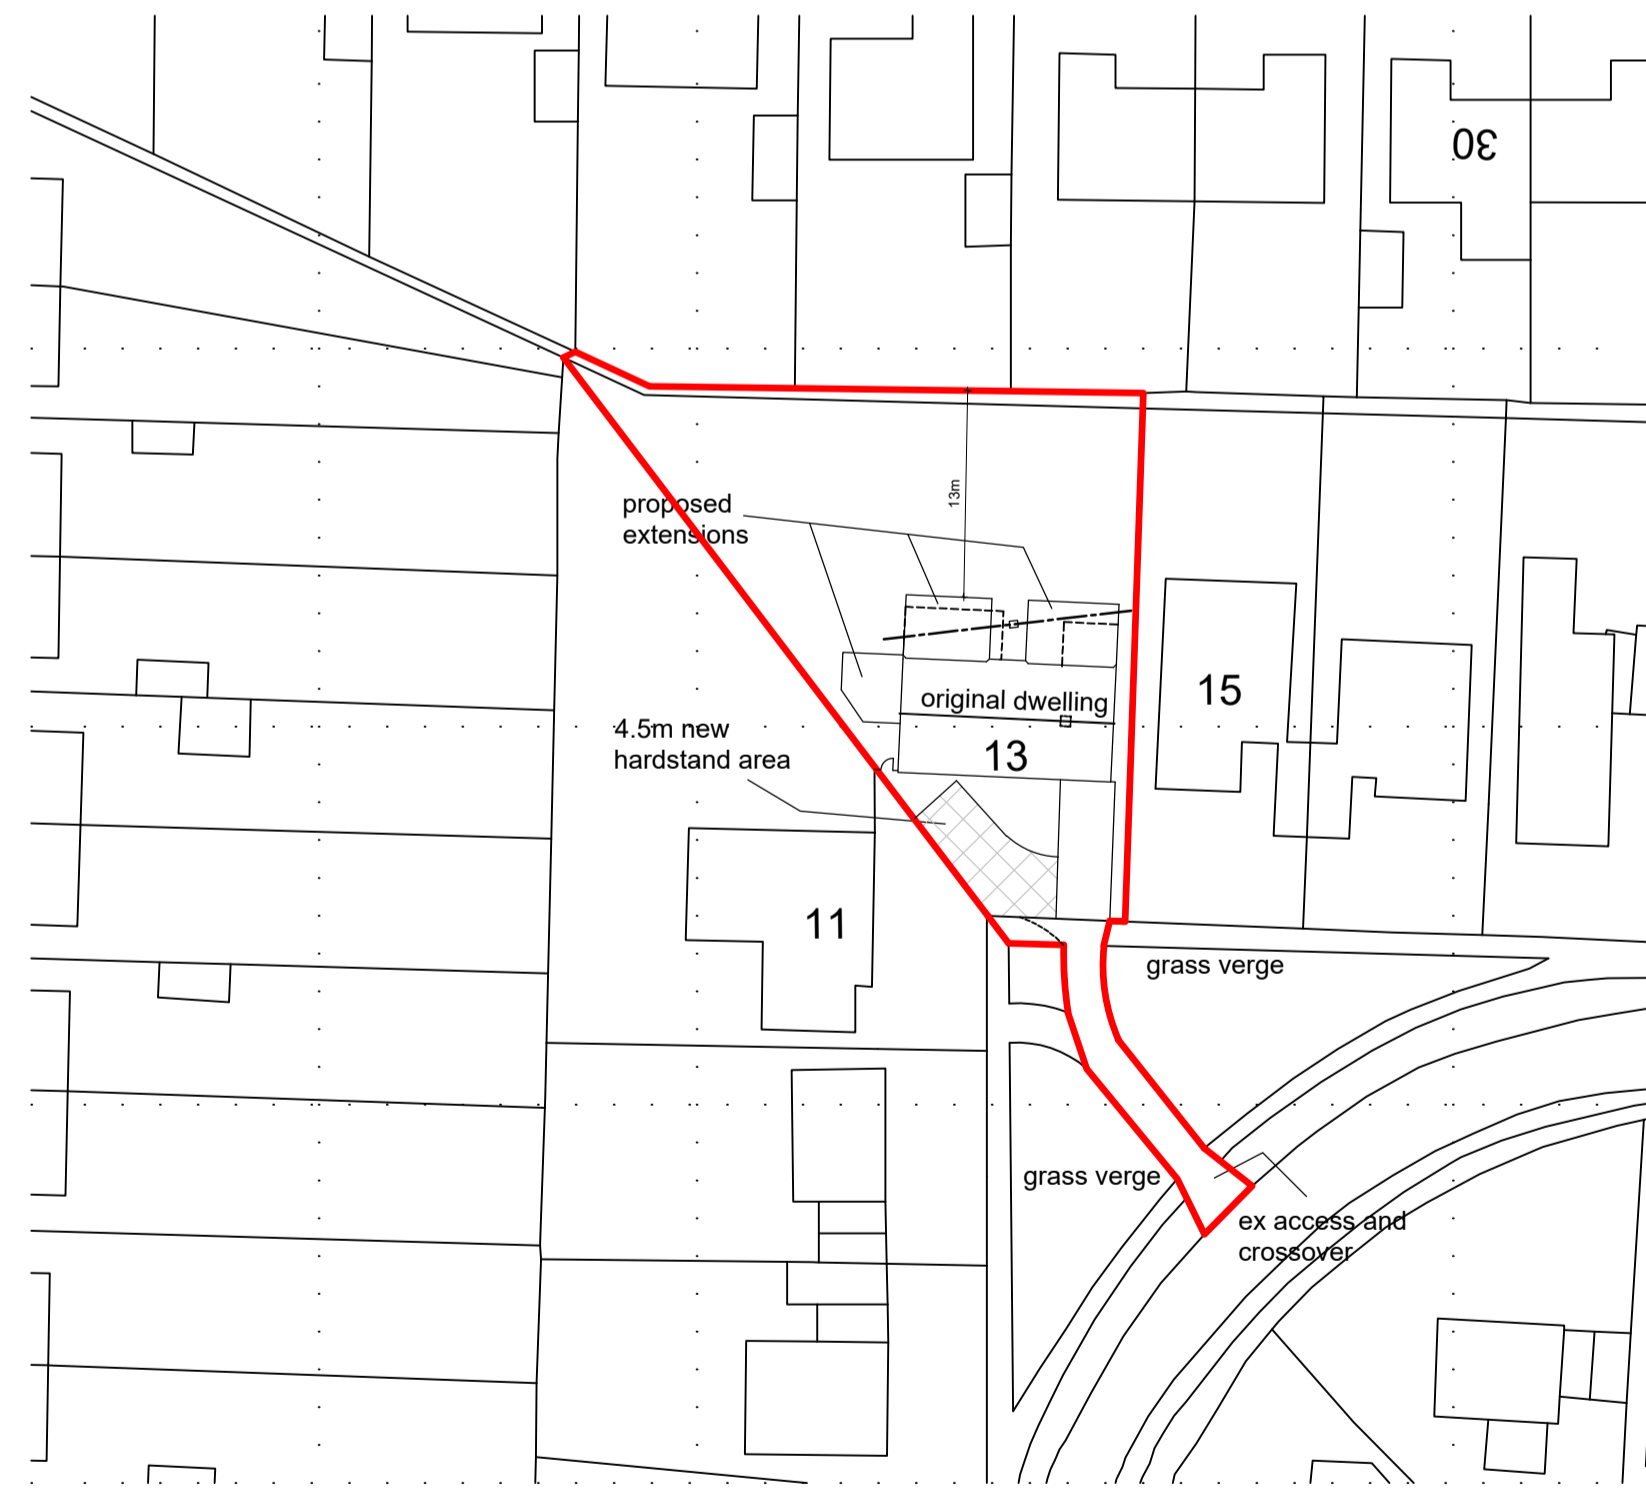


Ordnance Survey (c) Crown Copyright 2017. All rights reserved. Licence number 100022432

**Block Plan**

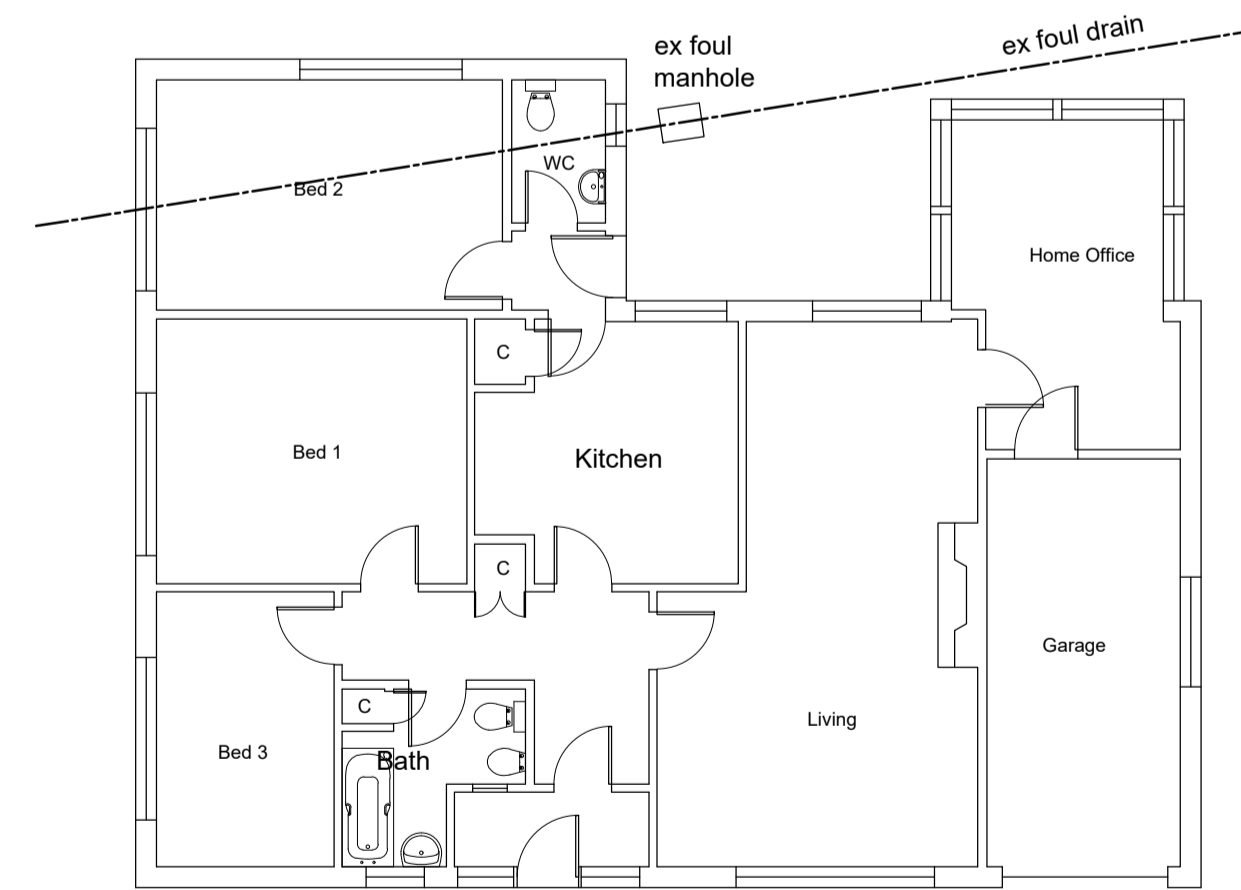

**Existing Floor Plan**

  

**Existing Roof Plan**

Rev.	Date	Description	By
------	------	-------------	----

Client  
**Ms E Poland**

Project  
**13 Wilderness Road  
Hurstpierpoint**

Drawing Title  
**Proposed and Existing  
Floor Plans  
Location and Block Plans**

G W P Architects  
Fairfield House,  
Fairfield Road,  
Burgess Hill,  
West Sussex, RH15 8QB

Tel: (01444) 239019 Fax: (01444) 230761

Email: mail@gwparchitects.co.uk

Scale 1:100 @ A1 Drawing Number

Date August 2017 **17/156/03b**

Drawn nam © GWP Architects Ltd (UK) - 2017

**PLANNING**