

Roof Tiles: Marley Thruon - Black



SIDE (North East) ELEVATION



FRONT ELEVATION

MID SUSSEX DC
ENVIRONMENT DIVISION


28 MAR 2018

Scale bar for use with plans

0cm 1 2 3 4 5



REAR ELEVATION

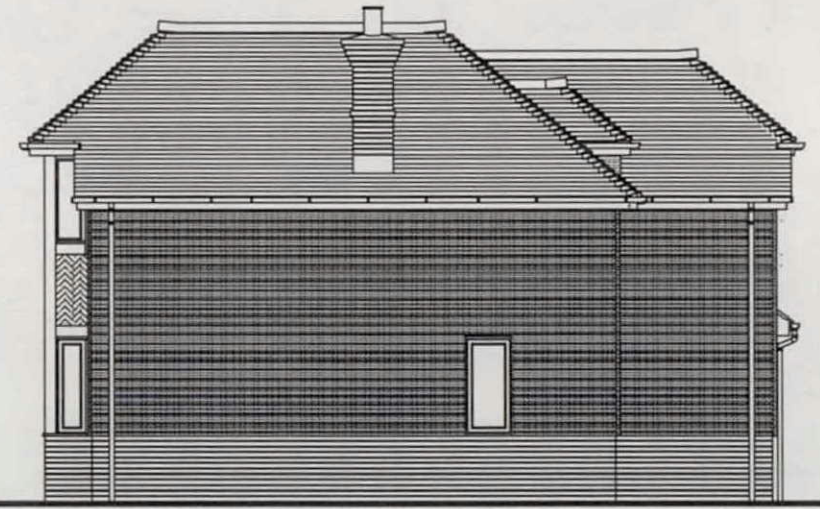

SIDE (South West) ELEVATION

A: August 2017 - Elevations updated

Demolition of Existing Sub-Standard Dwelling and its replacement with a New Eco-Home


Project Address:
The Barn - Turrets
Malthouse Lane
Hurstpierpoint

Elevations
As Proposed

MIDGLEY DESIGN CONSULTANTS
4 Dorsley Row
Brighton Road, Hove
W Sussex BN1 9DS
tel: 01273 851056

Scale: 1:100 Date: March 2017 A3 DRAWING

Drawing No. TUR .17.2a Revision A

 

SCALE - 1:100