


FIRST FLOOR PLAN 1:100

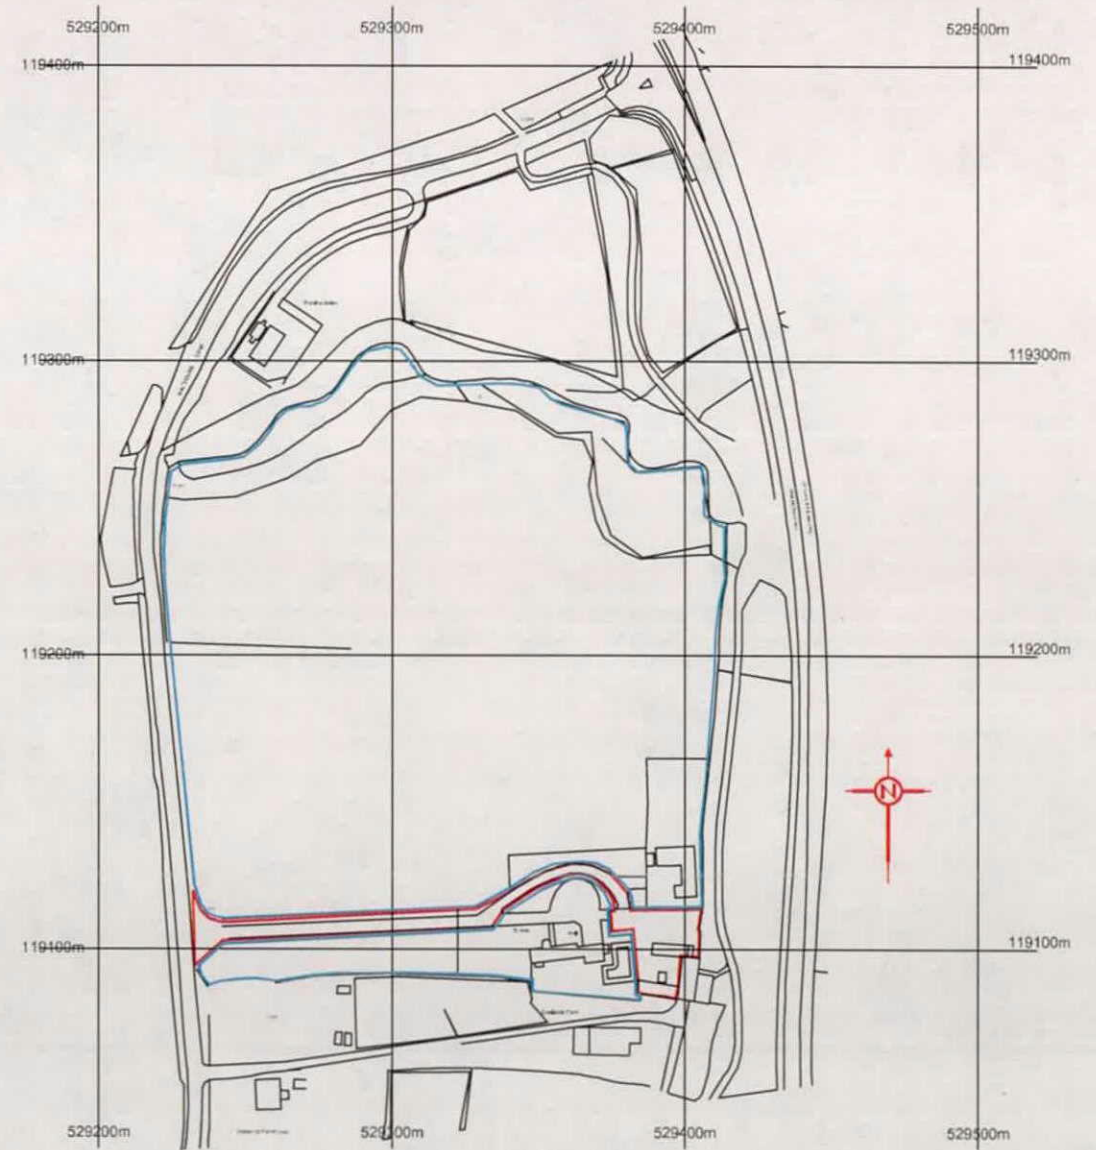

LOCATION PLAN - 1:2500

A: August 2017 - Floor Plans updated

Demolition of Existing Sub-Standard Dwelling and its replacement with a New Eco-Home


Project Address:
 The Barn - Turrets
 Malthouse Lane
 Hurstpierpoint

Floor Plans & Location Plan


MIDGLEY DESIGN CONSULTANTS
 4 Donkey Row
 Brighton Road, Newtimber
 W Sussex BN6 9BS
 tel: 01273 887066

Scale: 1:100 Date: March 2017 A3 DRAWING

Drawing No. TUR .17.1 Revision A

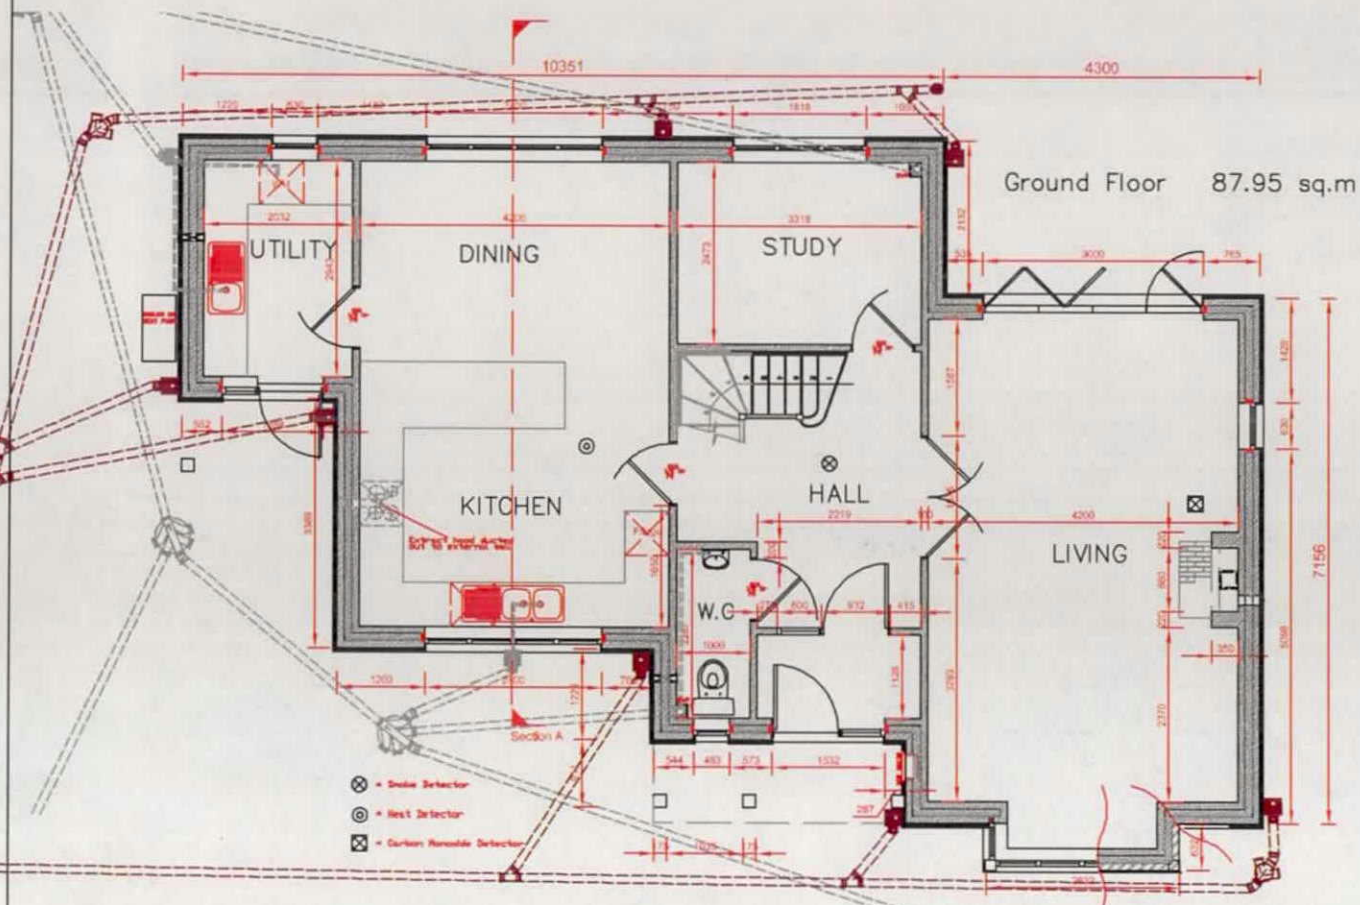

GROUND FLOOR PLAN 1:100

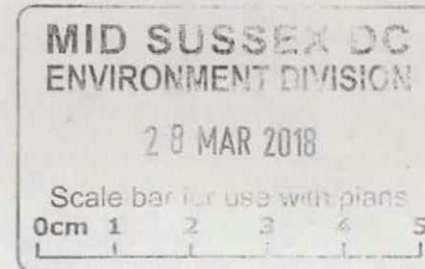

Proposed

