

28 MAR 2018

Scale bar for use with plans  
0cm 1 2 3 4 5

Demolition of Existing Sub-Standard Dwelling  
And its Replacement with a New Eco-Home

THE BARN


TURRETS - MALHOUSE LANE, HURSTPIERPOINT - WEST SUSSEX BN6 9LA

SITE PLAN

As Proposed

Scale 1:200  
March 2017

Drawing No.  
TUR.17.4

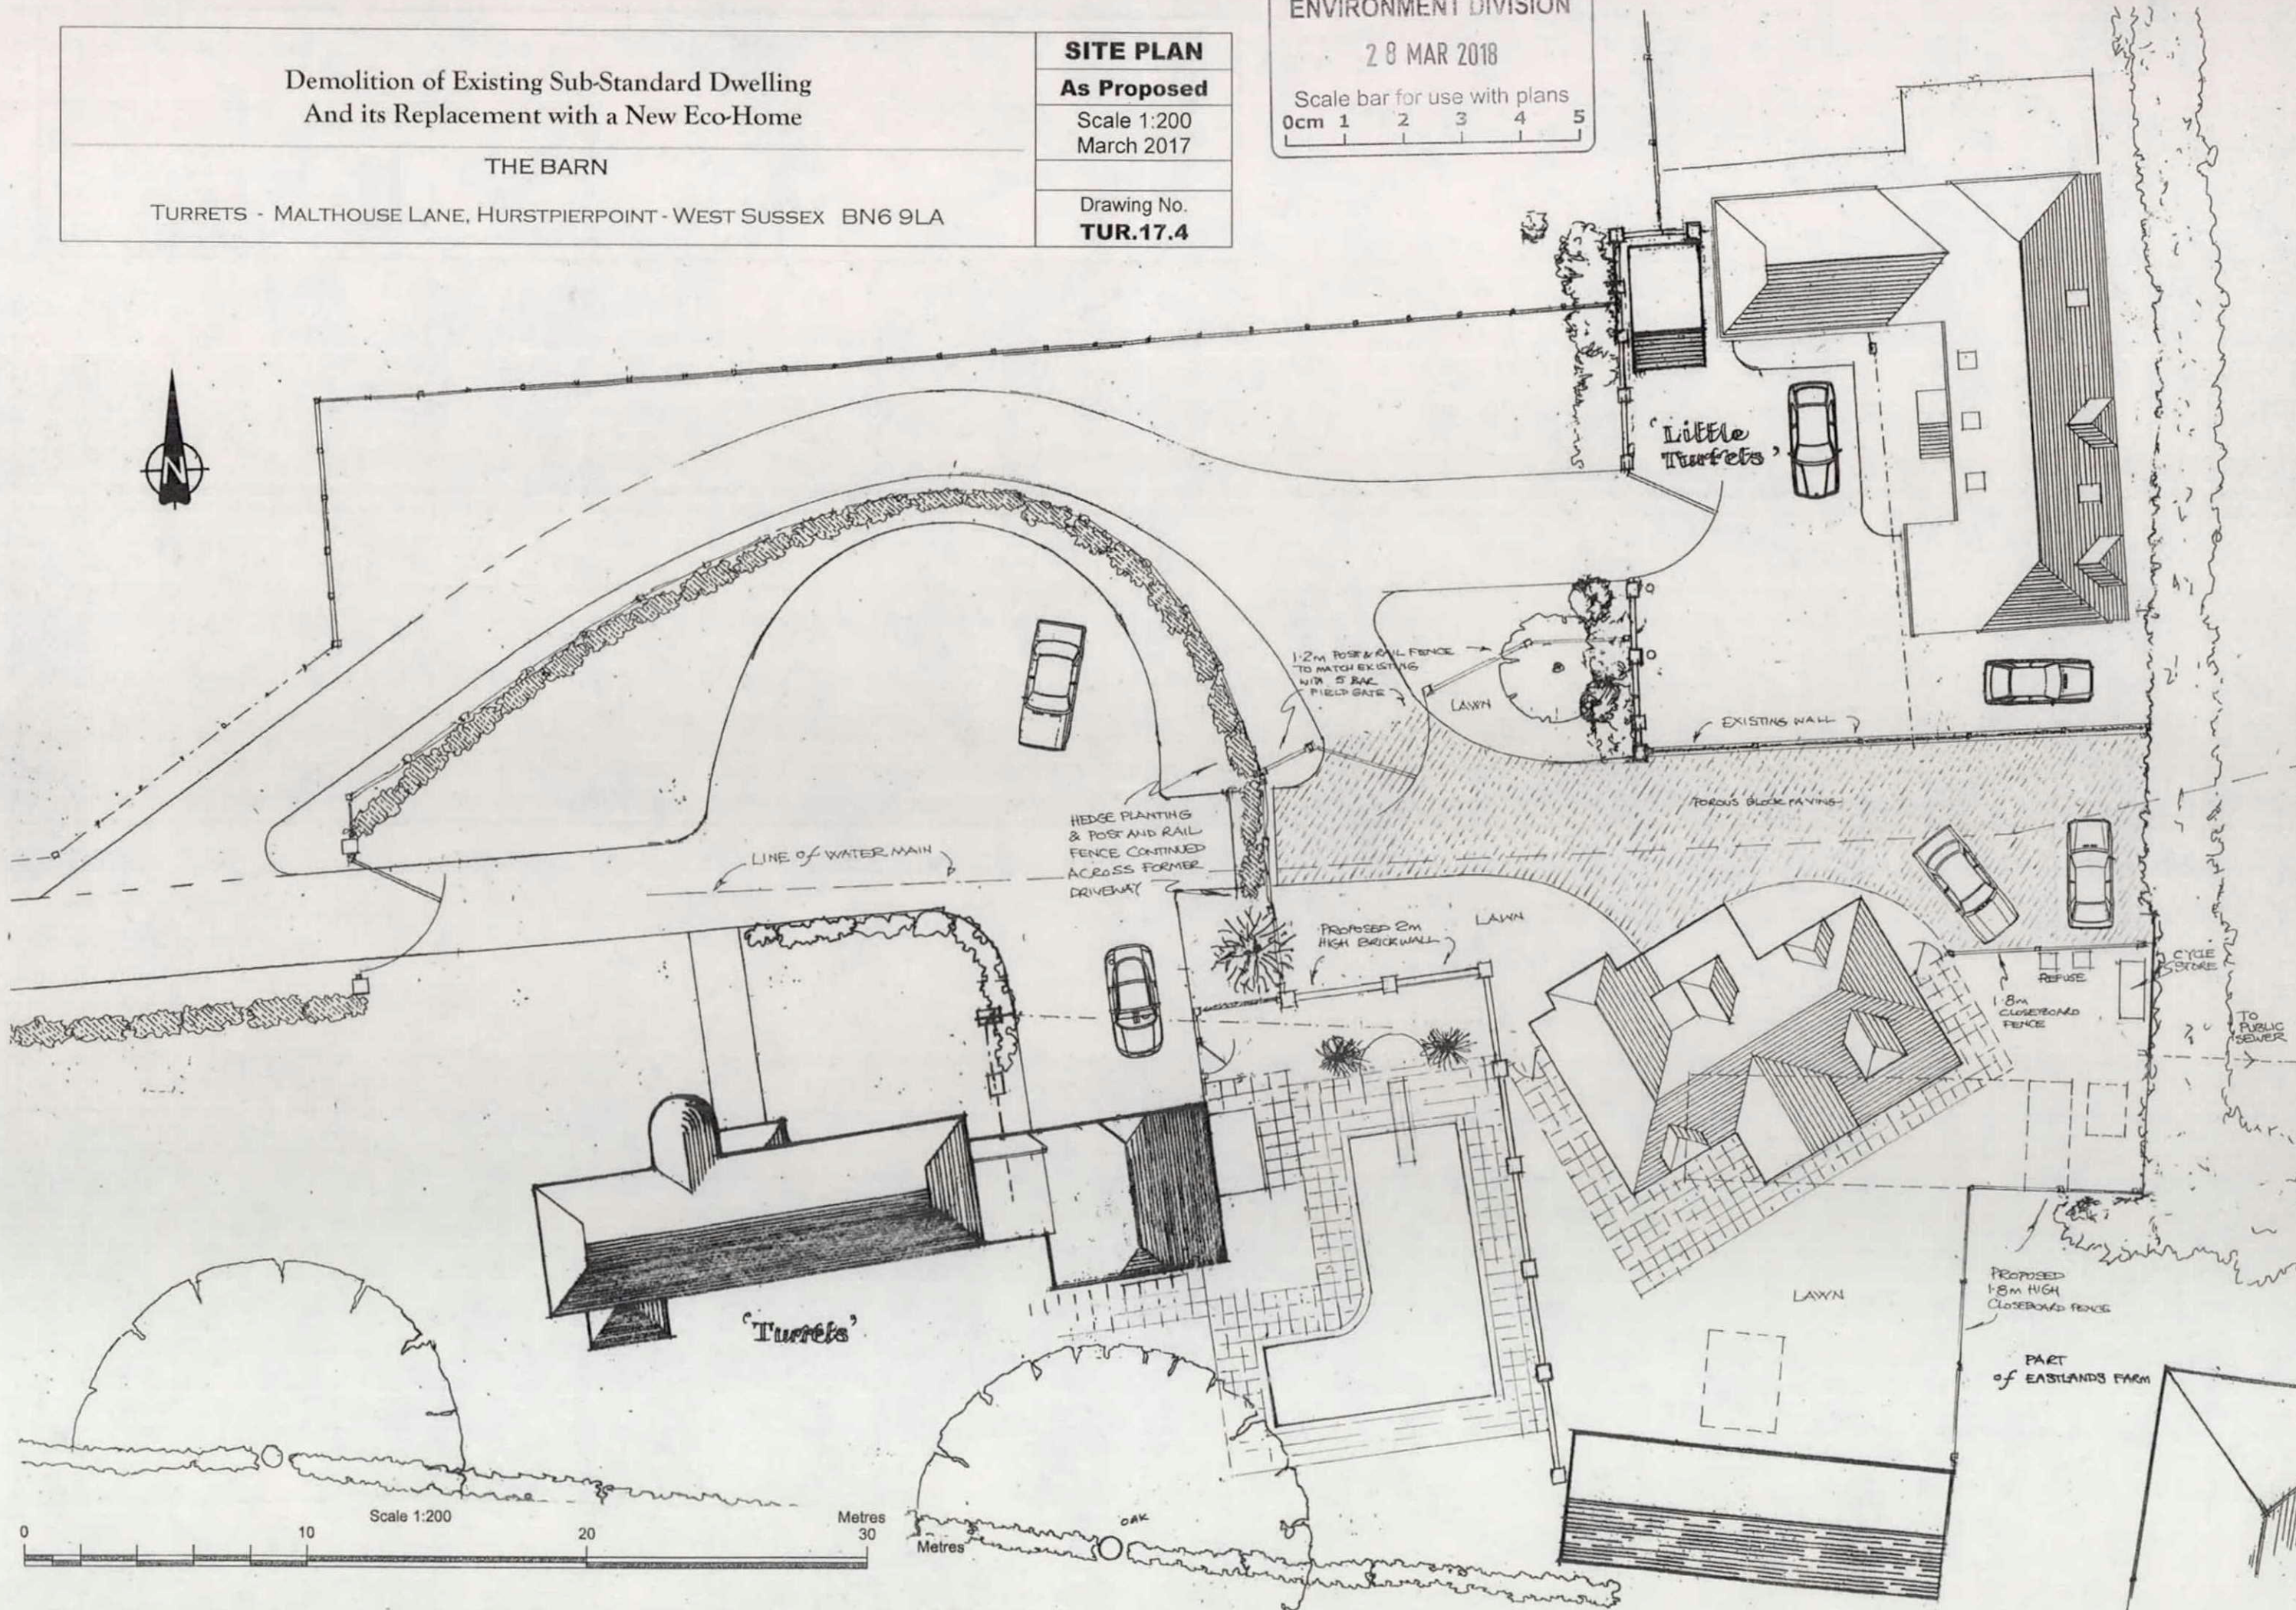

0 10 20 30 Metres  
Scale 1:200

TO PUBLIC SEWER

PROPOSED 1.8m HIGH CLOSEBOARD FENCE

PART of EASTLANDS FARM

CYCLE STORE

REFUSE

FORGUS BLOCK PAVING

EXISTING WALL

LAWN

1.2m POST & RAIL FENCE TO MATCH EXISTING WITH 5 RAIL FIELD GATE

HEDGE PLANTING & POST AND RAIL FENCE CONTINUED ACROSS FORMER DRIVEWAY

LINE OF WATER MAIN

LAWN

PROPOSED 2m HIGH BRICK WALL

LAWN

OAK

Metres