



Notes:
 Do not scale this drawing.
 All levels and dimensions are to be checked on site.
 This drawing is to be read in conjunction with all relevant consultants drawings and specifications, together with safety plan requirements.
 Copyright: This drawing must not be copied, amended nor reproduced without the prior written agreement of BSC.

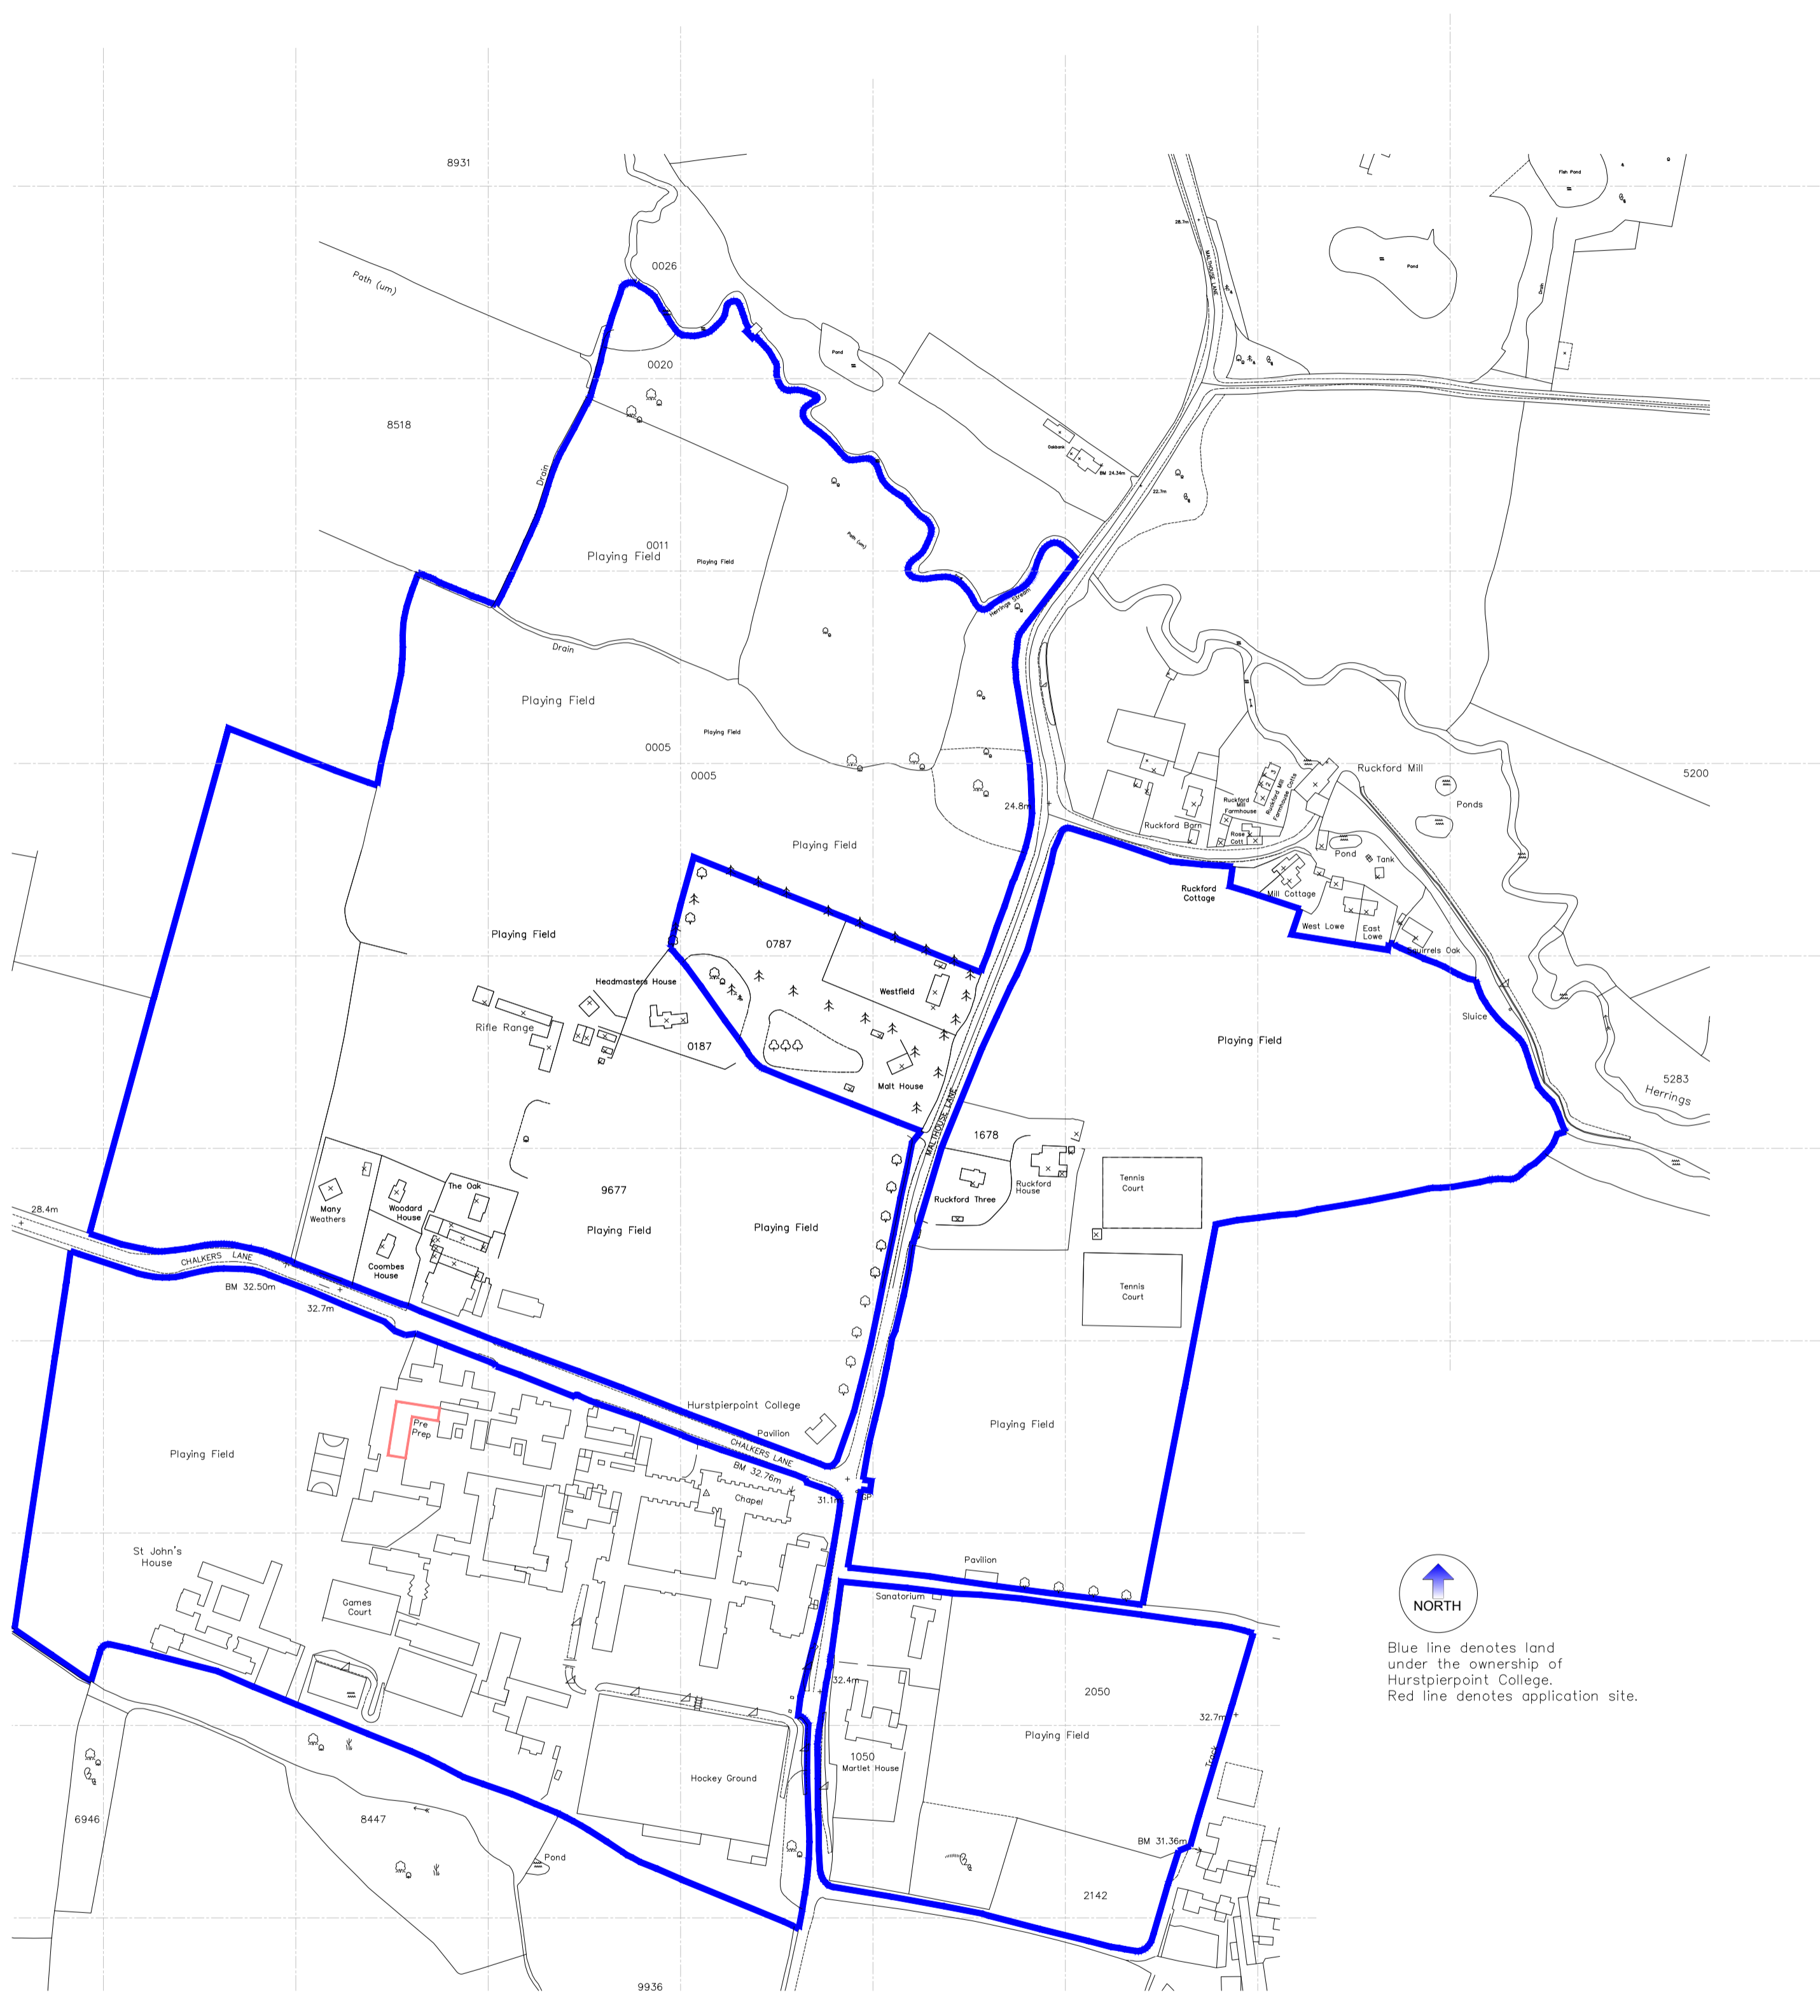

SITE LOCATION PLAN
 Scale 1:2500

 

SITE PLAN
 Scale 1:500



REV #	DATE	NAME	NOTES

BUILDING SOLUTIONS CONSULTANTS LTD.
 33 Boundary Road, Hove, East Sussex, BN3 4EP. Tel: 07834611763.

PROJECT: **Pre Prep, Hurstpierpoint College**

DRAWING: **Site Location & Block Plan**

STAGE: **Information** JOB NO: **624**
 DATE: **16/04/2018**

DWG NO: **AL-100** SCALE: **1:2500 & 500 @A1** REVISION: **-** DRAWN: **DB**

Do not scale. Use figured dimensions only. Check dimensions on site. Notify BSC if any discrepancies. Copyright BSC Ltd.