



# EXISTING


Workshop/Woodshed Internal Roof Plan

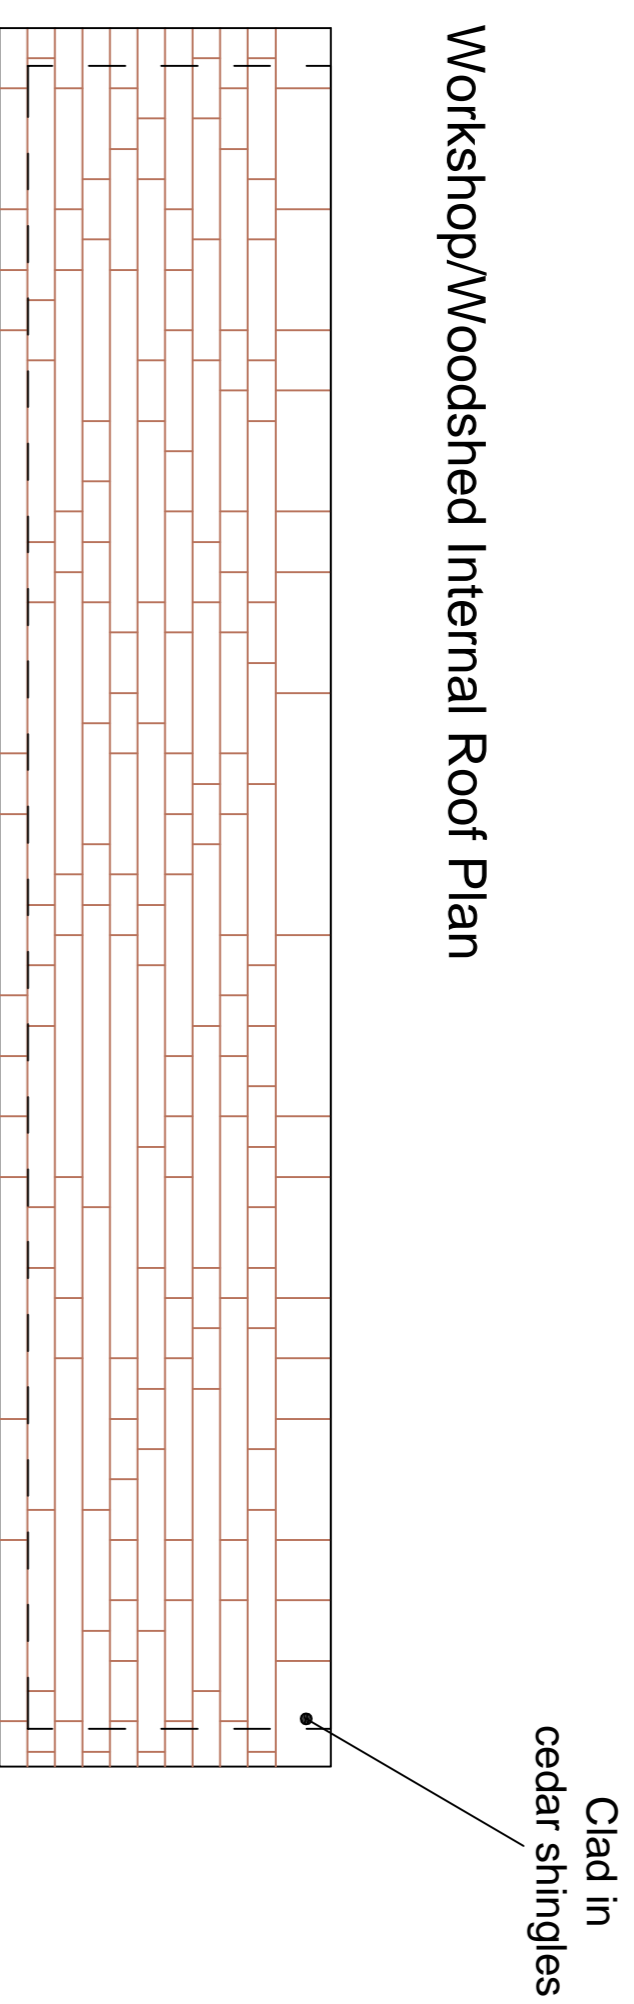

Workshop/Woodshed Front Elevation

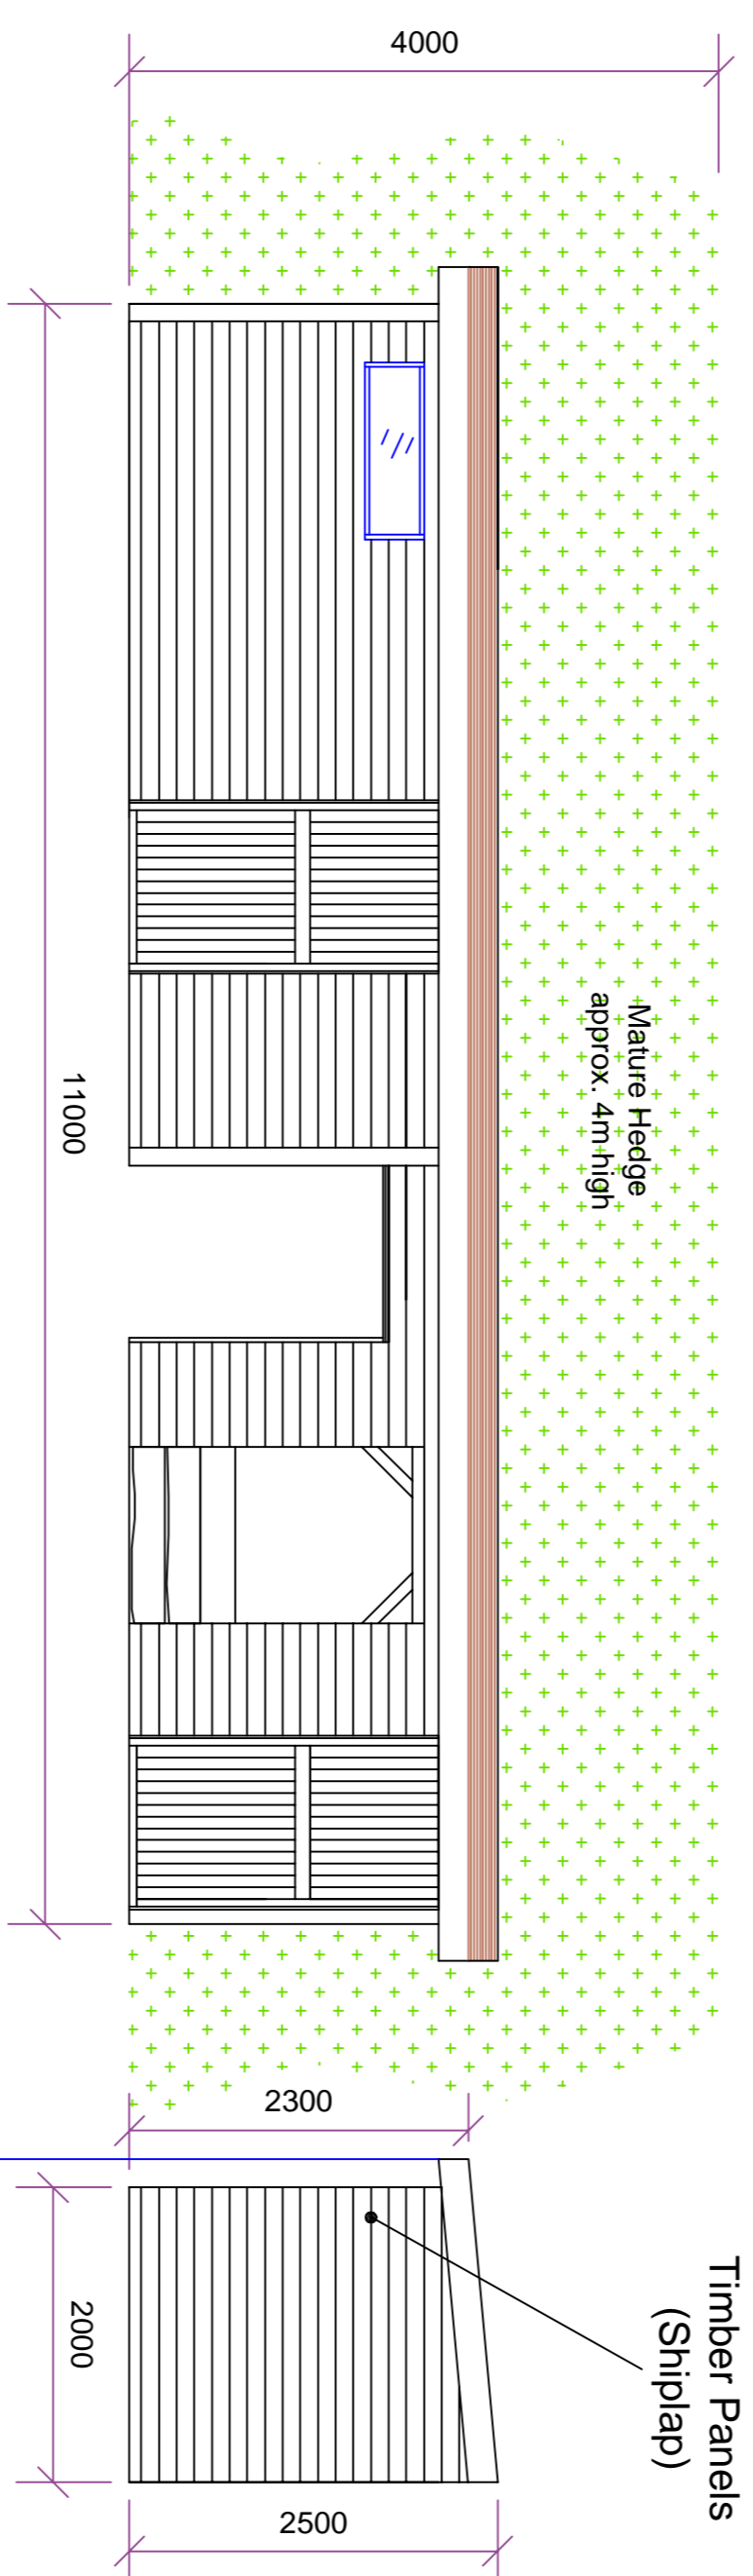


Workshop/Woodshed Internal Floor Plan

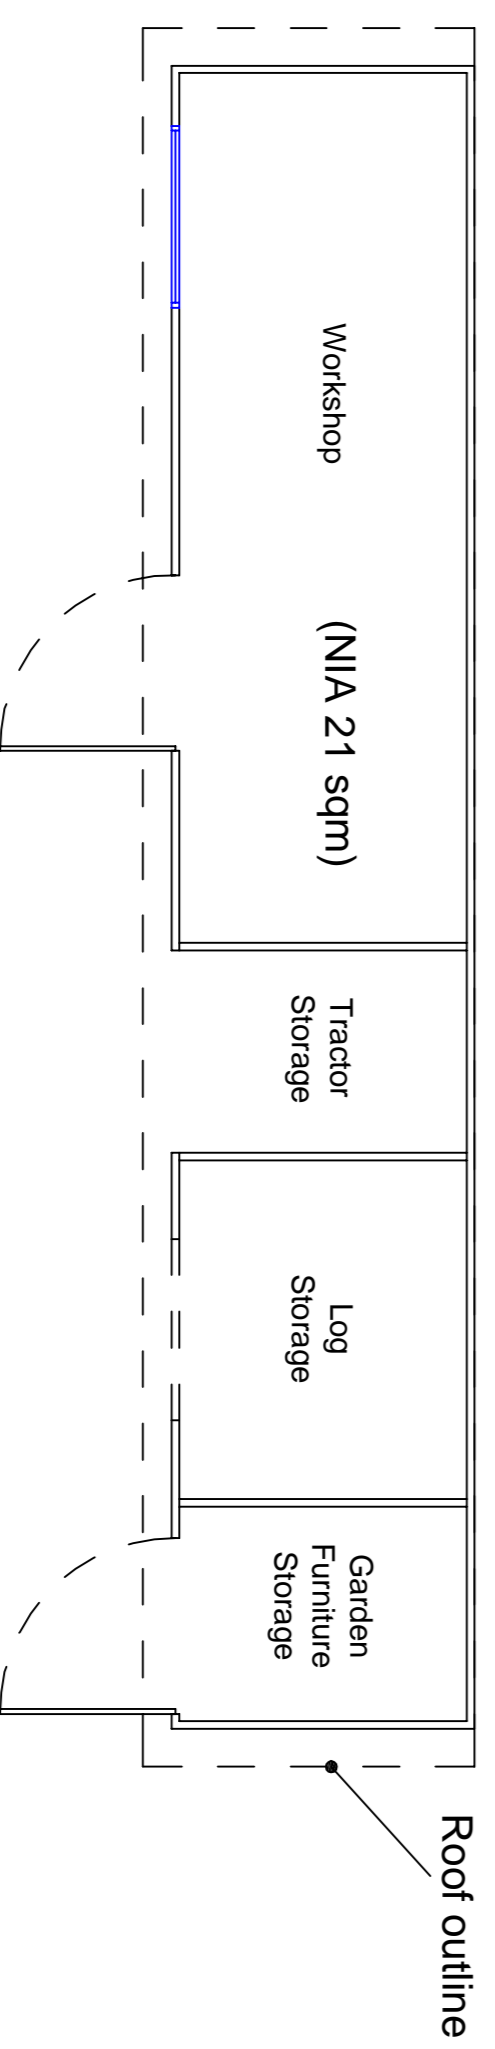


# PROPOSED


Workshop/Woodshed Internal Roof Plan

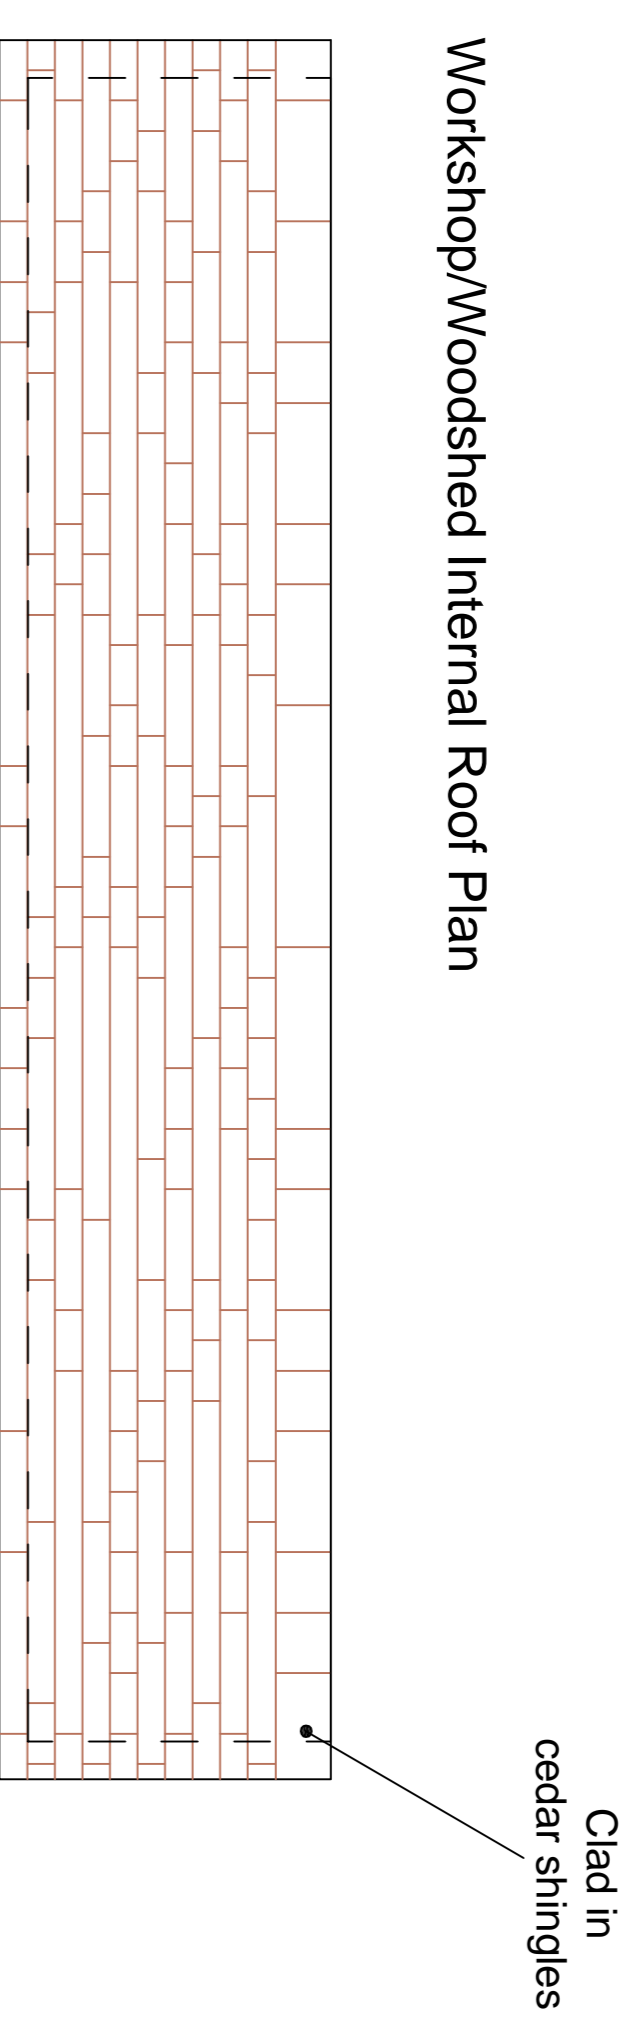

Workshop/Woodshed Front Elevation

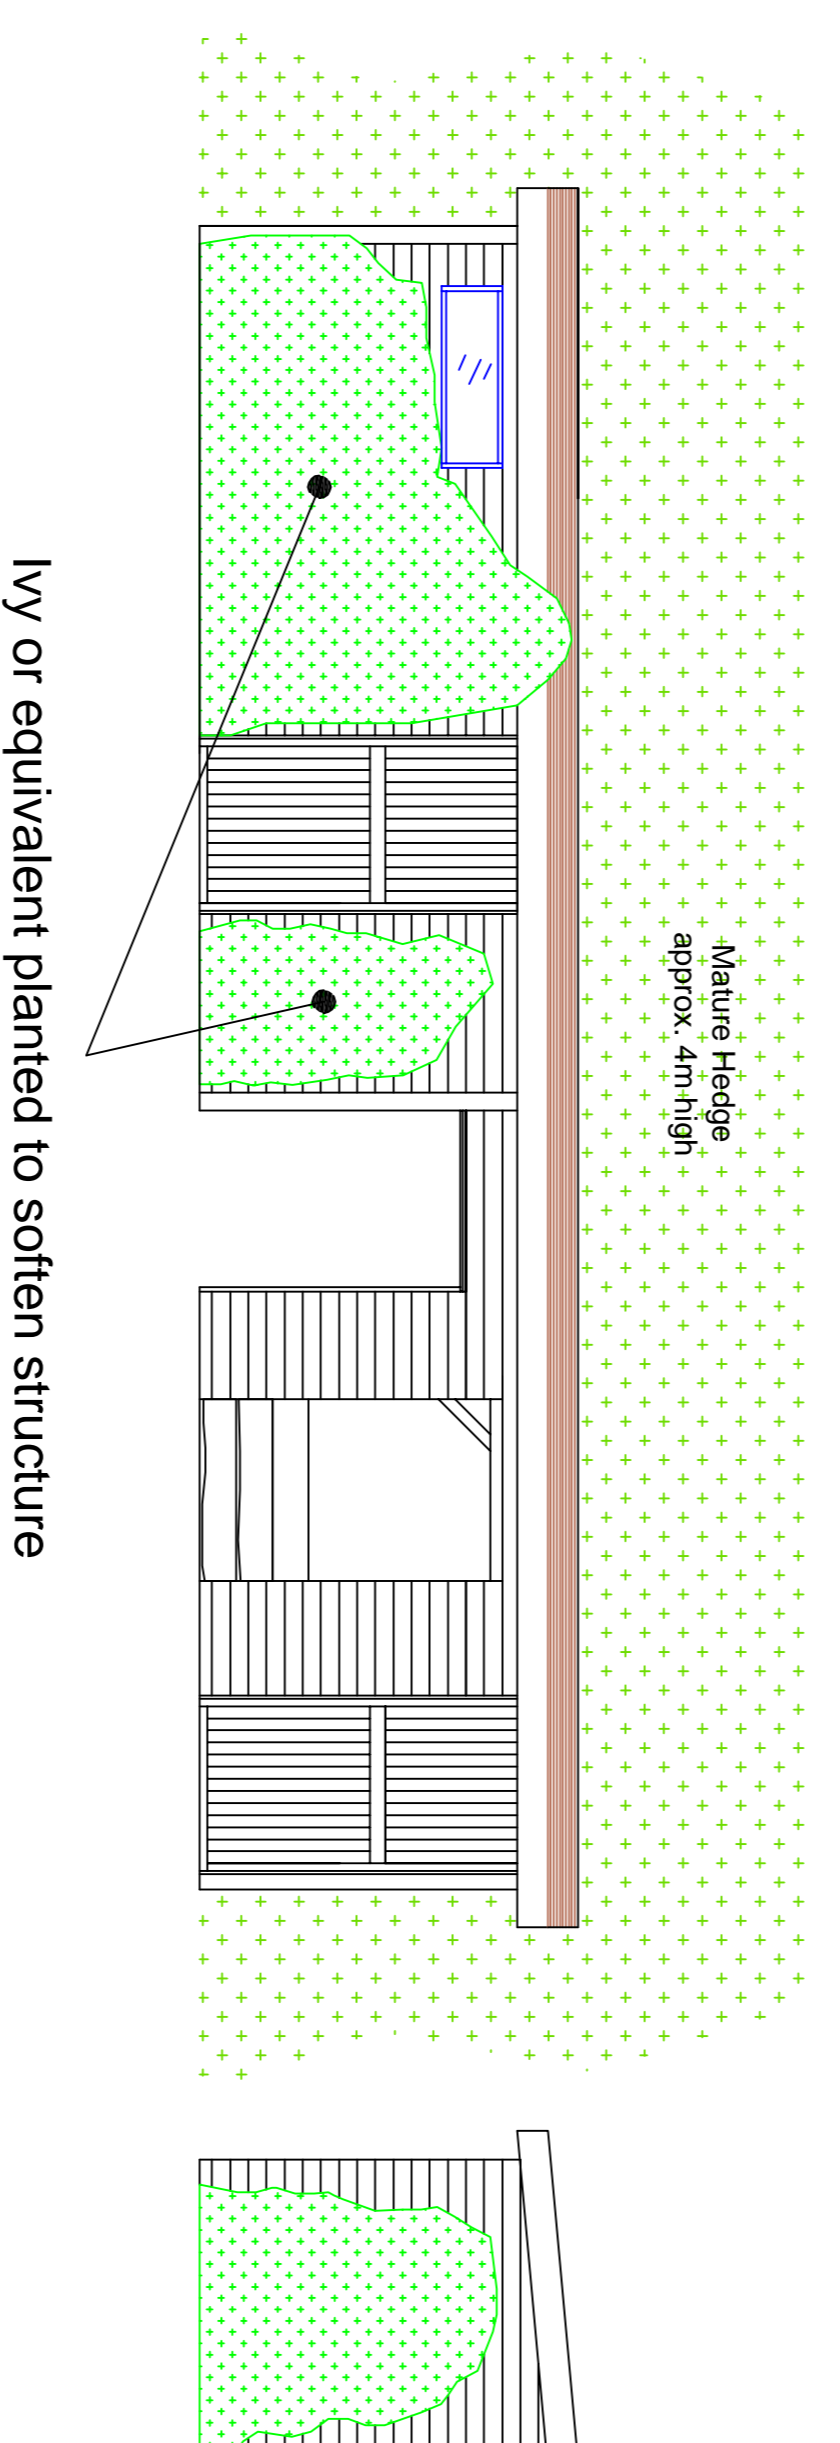

Workshop/Woodshed Internal Floor Plan

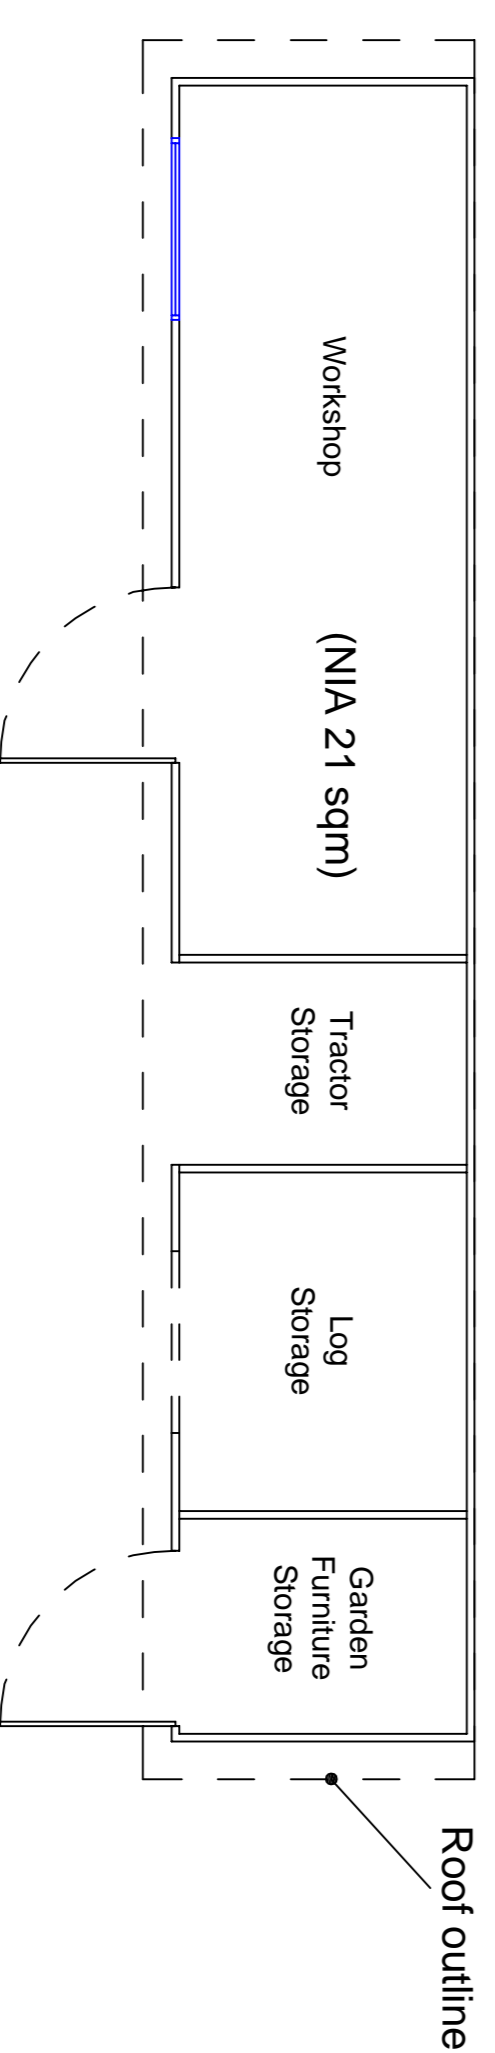

## NOTES

This drawing is copyright and shall not be reproduced nor used for any other purpose without written permission of the author.  
Do not copy from this drawing, use figured dimensions only.  
The drawing must be read in conjunction with all other related drawings and specifications.  
It is the contractor's responsibility to ensure compliance with the Building Regulations.  
It is the contractor's responsibility to check all dimensions on site, any discrepancies to be reported immediately.  
Details and sizes shown are indicative only and are subject to confirmation by the relevant Specialist Sub-contractor.

A1

## Revisions

| Rev | Date | Description | By |
|-----|------|-------------|----|
| A   |      |             |    |

Client: **Phil Melling**

Project: **2 Foxhole Cottage - Works to lower garden**

Drawing Title:

**EXISTING / PROPOSED**

Scale: 1:50  
 Drawn By: ACV  
 Date: 19.01.17  
 Checked By: N/A  
 Date: --/--/16  
 Preliminary  Planning  Tender  Construction

Job: **P.001 - P02 - B**

A1

# PLANNING

