


**NOTES**


This drawing is copyright and shall not be reproduced nor used for any other purpose without written permission of the authors.  
Do not copy from this drawing, use figured dimensions only.  
The drawing must be read in conjunction with all other related drawings and specifications.  
It is the contractor's responsibility to ensure compliance with the Building Regulations.  
It is the contractor's responsibility to check all dimensions on site, any discrepancies to be reported immediately.  
Detail and sizes shown are indicative only and are subject to confirmation by the relevant Specialist Sub-contractor.

A1


Greenhouse - Existing

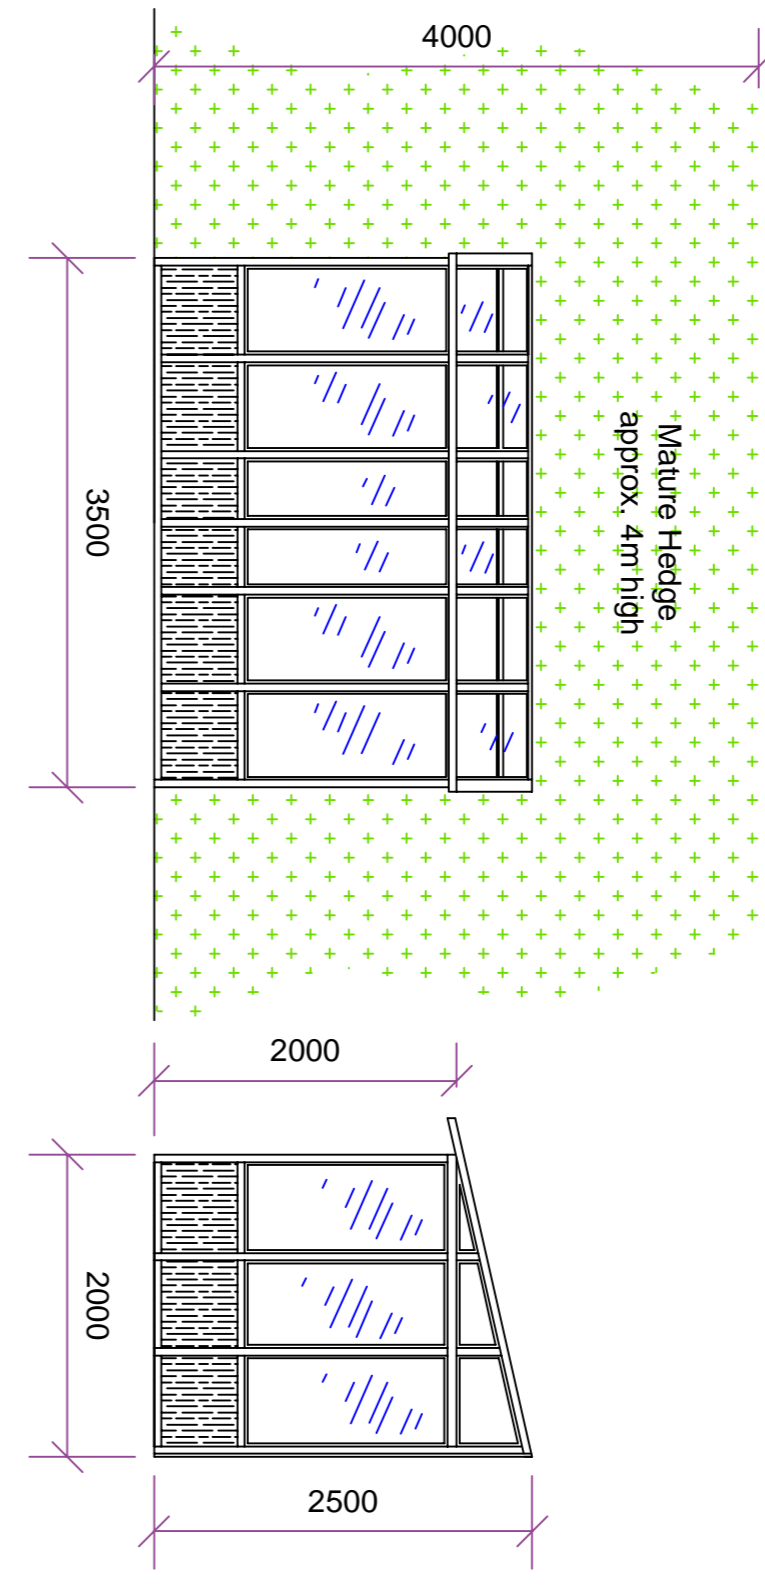



Shed/Workshop Front Elevation - Existing

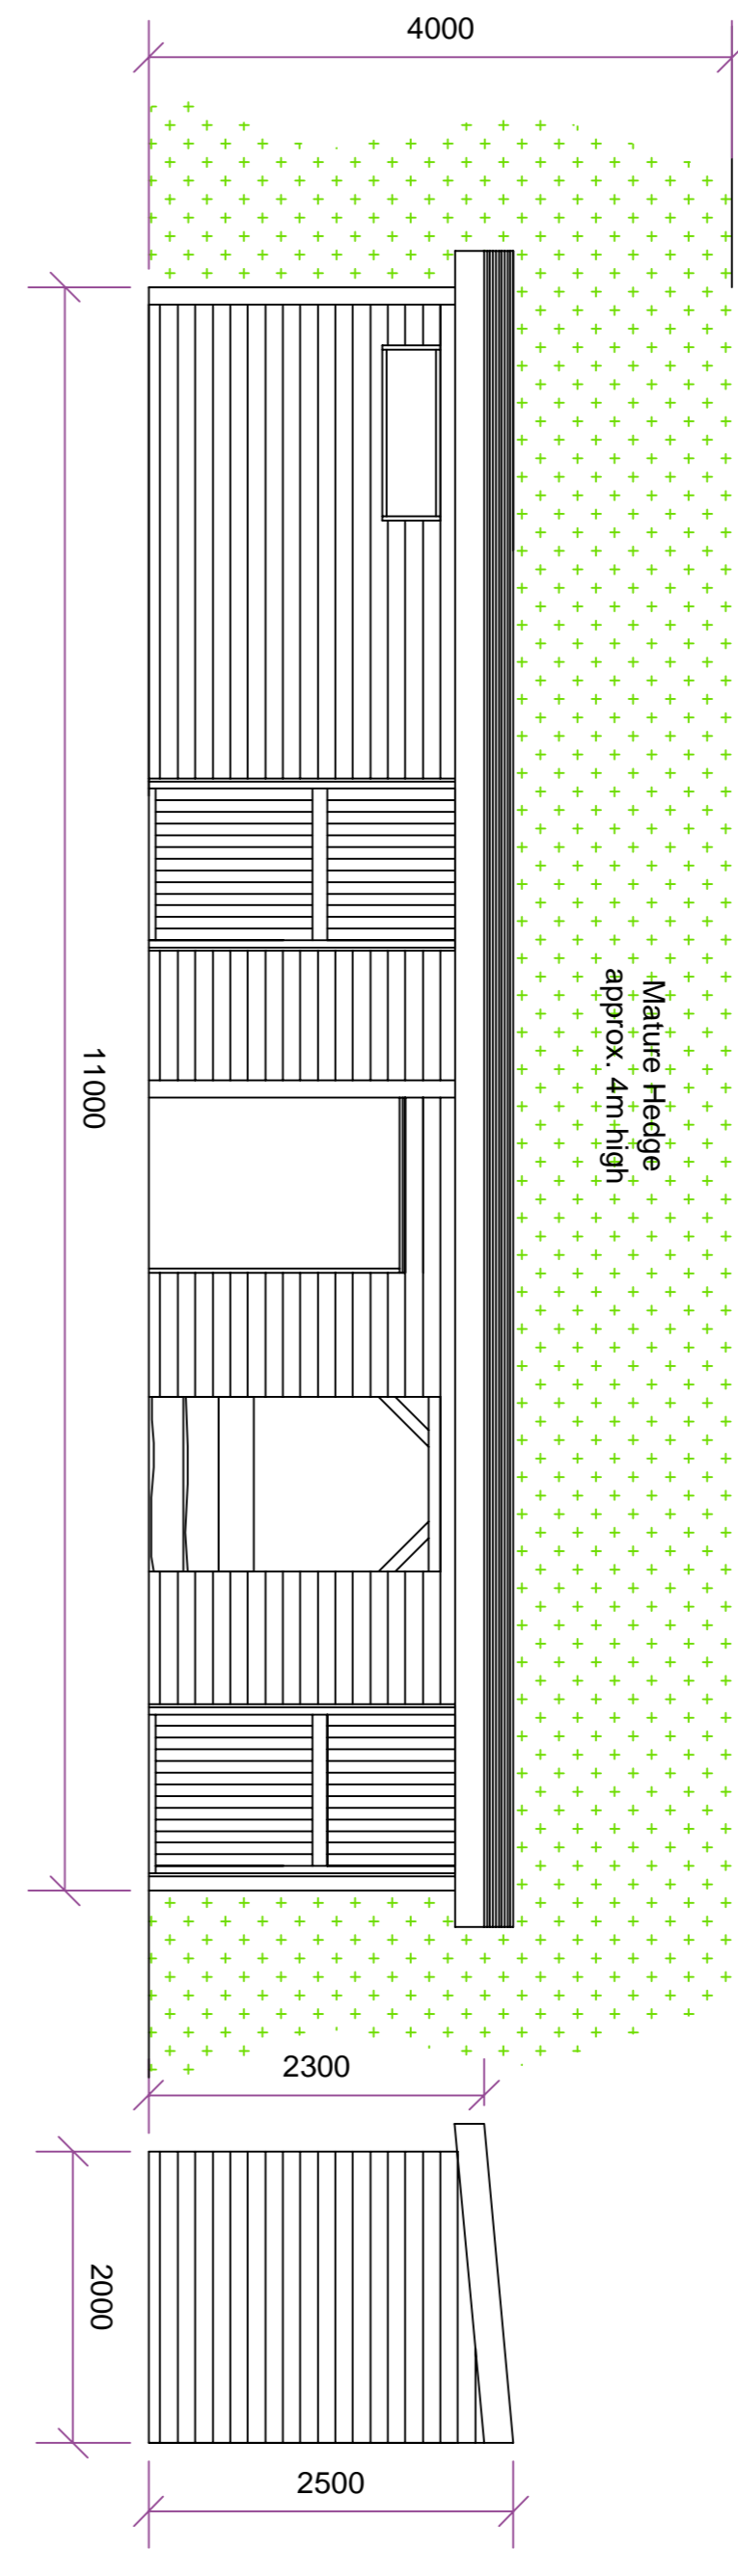

Greenhouse - Proposed

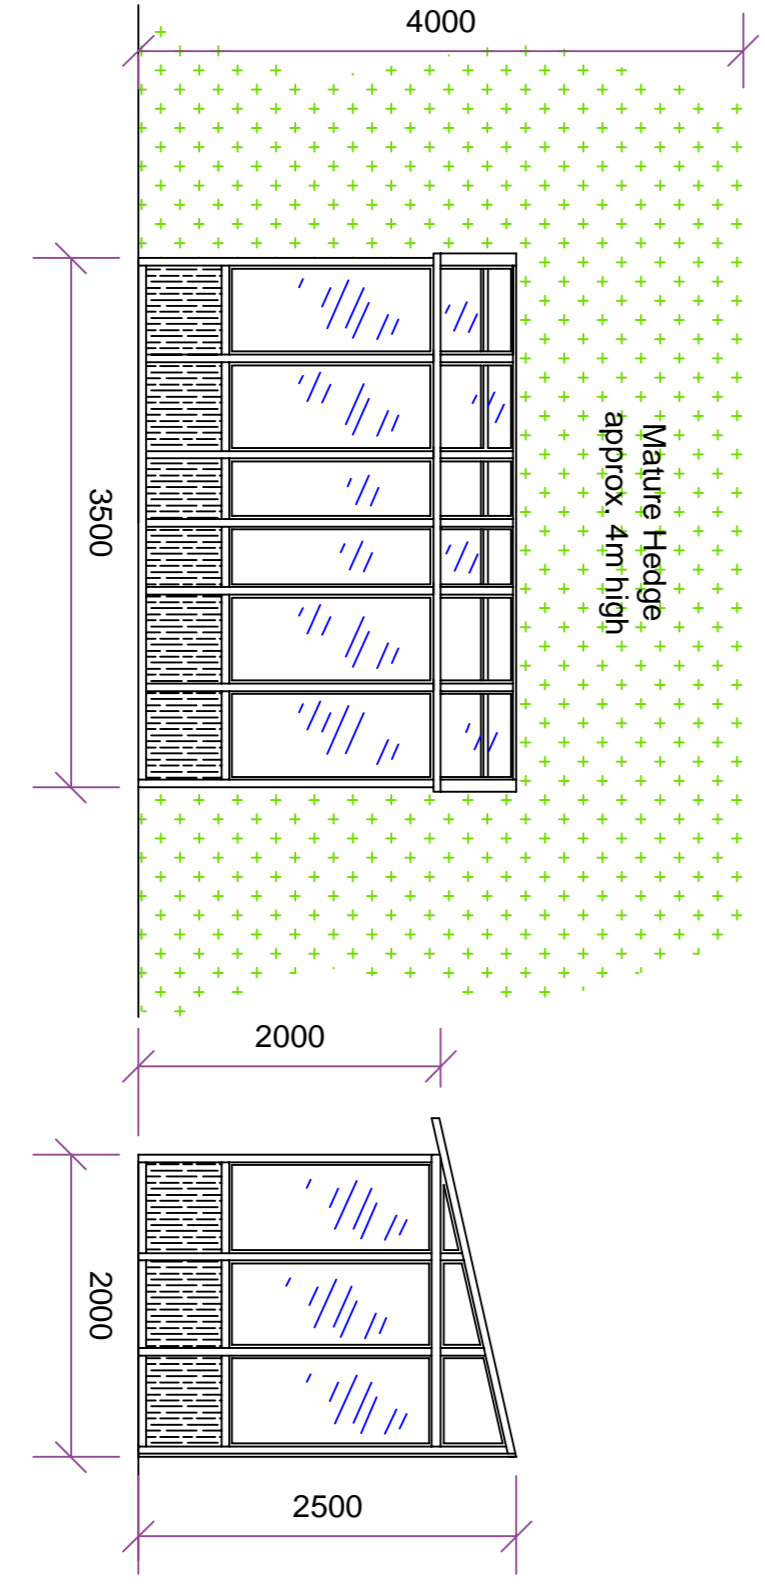

Shed/Workshop Front Elevation - Proposed

 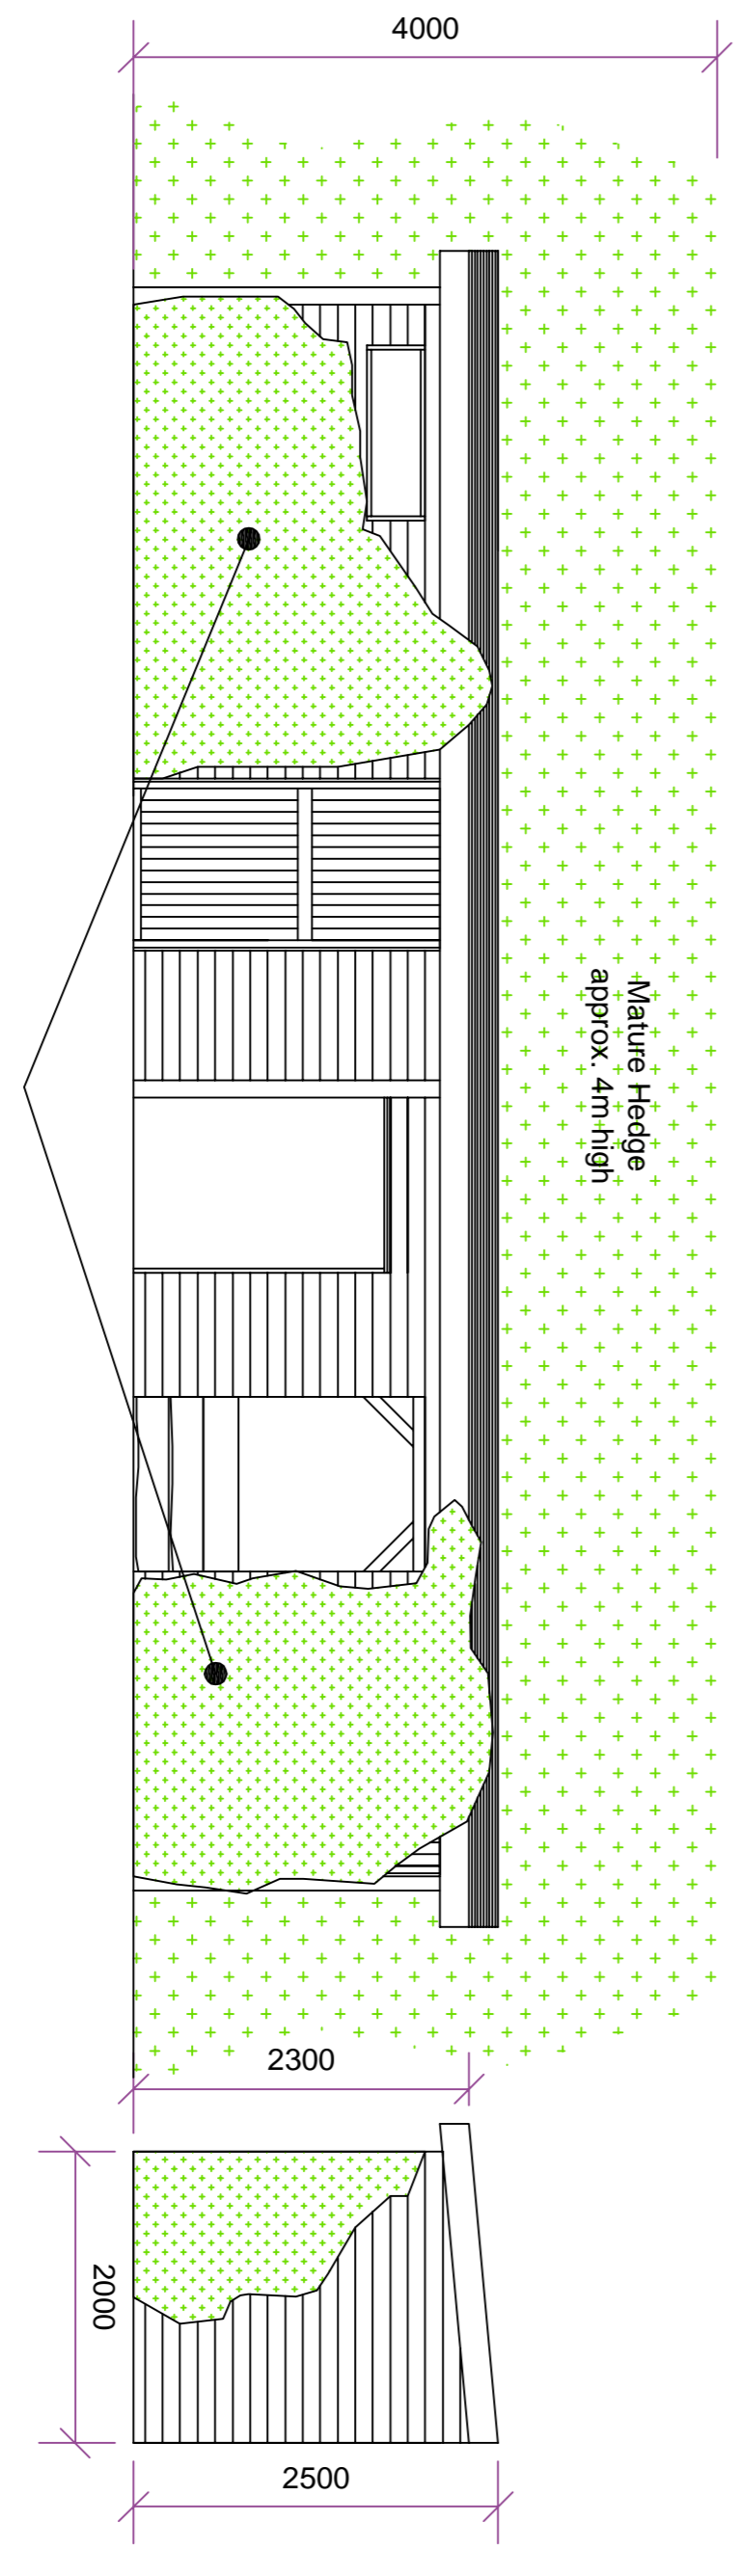

**PLANNING**

Revisions		Issue	
Rev	Date	Description	By
A			

Client: **Phil Melling**

Project: **2 Foxhole Cottage - Works to lower garden**

Drawing Title: **EXISTING / PROPOSED**

Scale: 1:50	Drawn By: ACV	Date: 29.09.17
(When printed @ A1)	Checked By: N/A	Date: --/--/16
Preliminary <input checked="" type="checkbox"/>	Planning <input checked="" type="checkbox"/>	Tender <input checked="" type="checkbox"/>
Construction <input checked="" type="checkbox"/>	Other <input type="checkbox"/>	

Job: **P.001 - P02 - A**

A1