


SIDE (North East) ELEVATION



FRONT ELEVATION



REAR ELEVATION

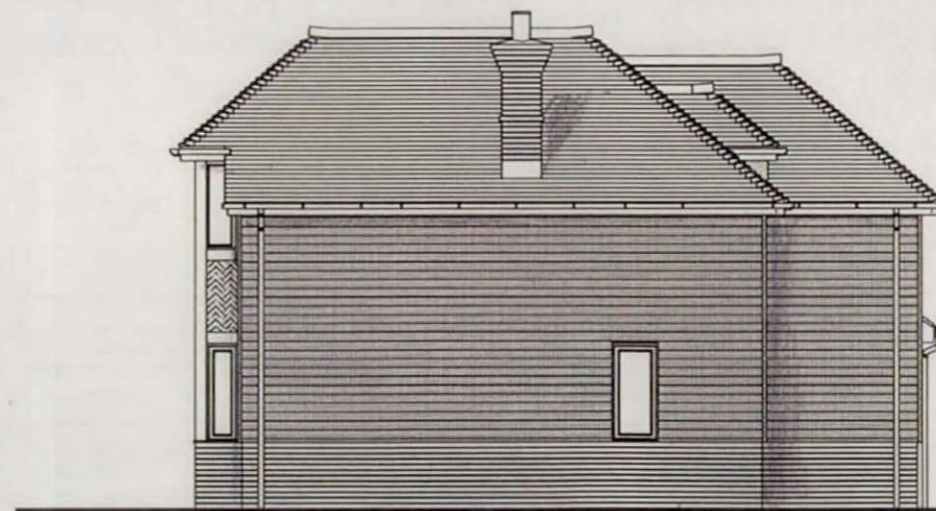


SIDE (South West) ELEVATION

MID SUSSEX DC
 ENVIRONMENT DIVISION
 28 MAR 2018
 Scale bar for use with plans
 0cm 1 2 3 4 5

Demolition of Existing
 Sub-Standard Dwelling
 and its replacement
 with a New Eco-Home

Project Address:
 The Barn - Turrets
 Malthouse Lane
 Hurstpierpoint

Elevations
 As Proposed
 AS APPROVED
 MIDGLEY DESIGN
 CONSULTANTS
 4 Donkey Row
 Brighton Road, Newtimber
 W Sussex BN9 9BS
 tel: 01273 857066

 

SCALE - 1:100

Scale: 1:100	Date: March 2017	A3 DRAWING
Drawing No: TUR .17.2	Revised:	