


Front elevation



Flank elevation




Flank elevation

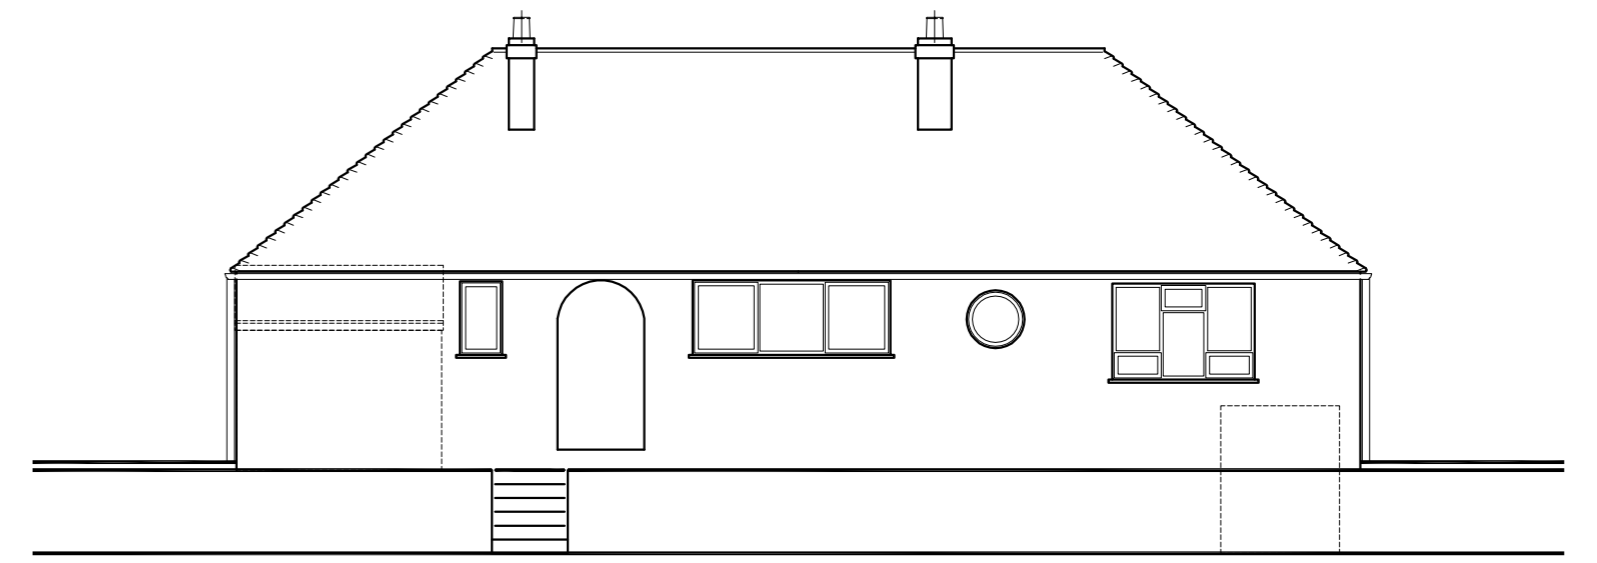

Rear elevation



Section A-A

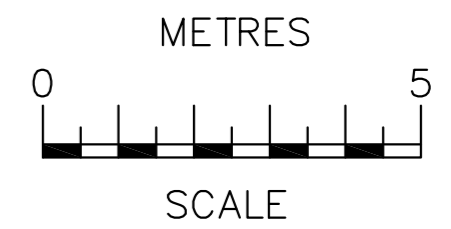

rev	date	description	
<b>RB Design</b>			
<small>3 Acorn Avenue, Crawley Down, Crawley RH10 4AL Tel: 01342 523 766 Mob 07988 998 928 e-mail: info@rossbndtchdesign.co.uk</small>			
project	drawing	date	job no
Oaklands, Sayers Common, West Sussex BN6 9HY	REPLACEMENT DWELLING	01.01.18	
client	description	scale of	drawing no
Sussex Surfacing	ELEVATIONS EXISTING	1:100	PLN03