




Barn Floor Plan

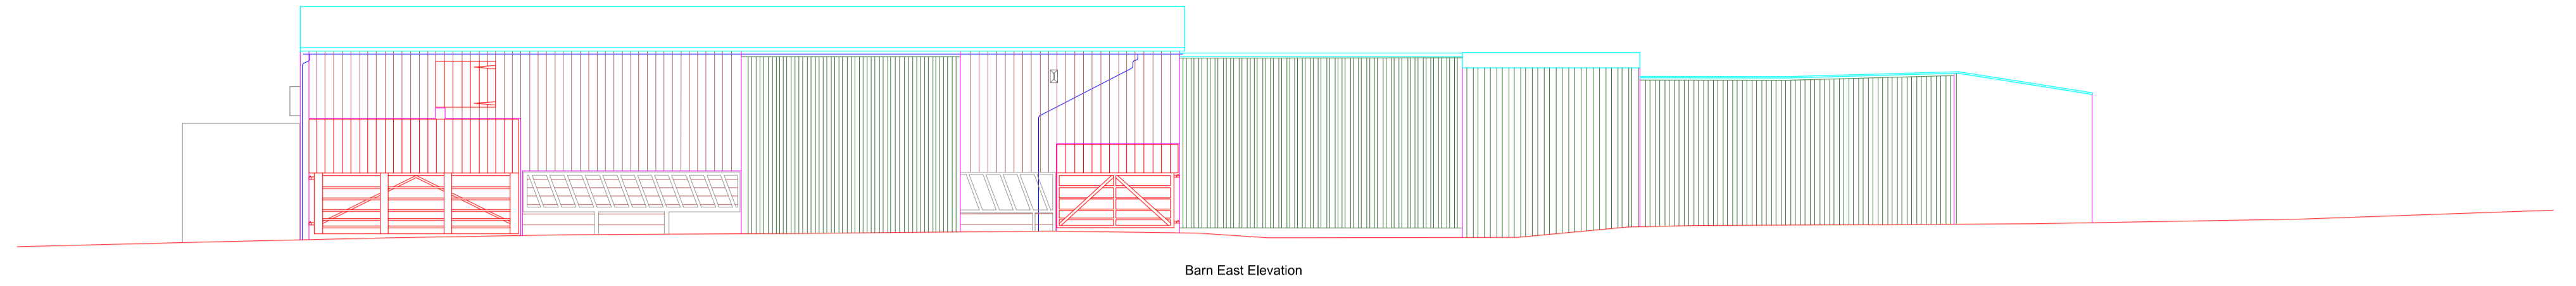


Barn East Elevation

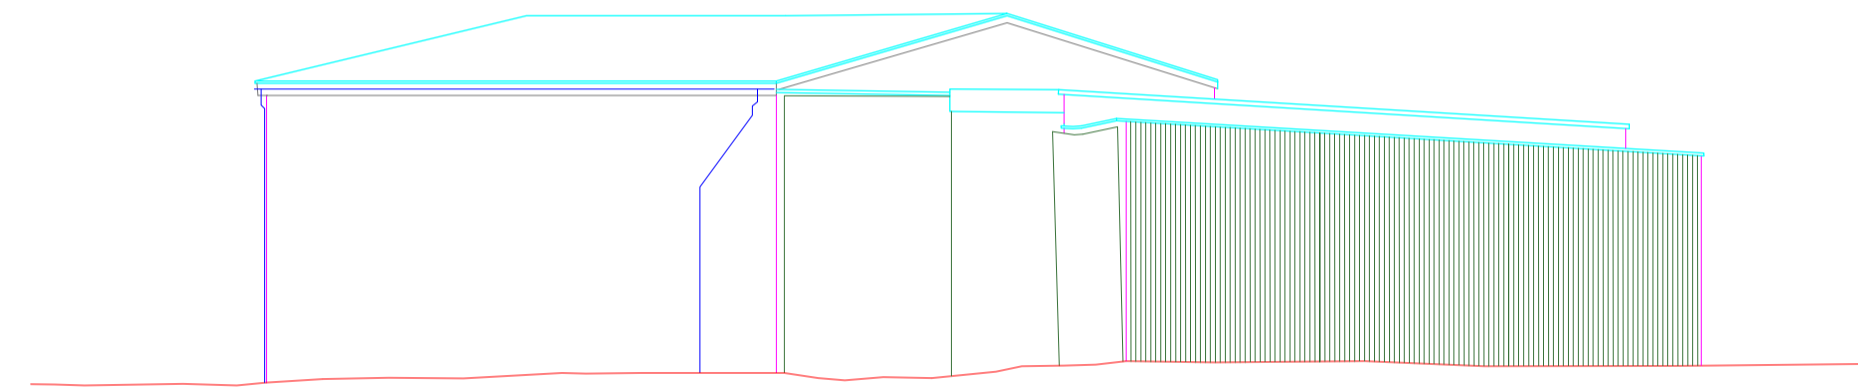

Barn North Elevation

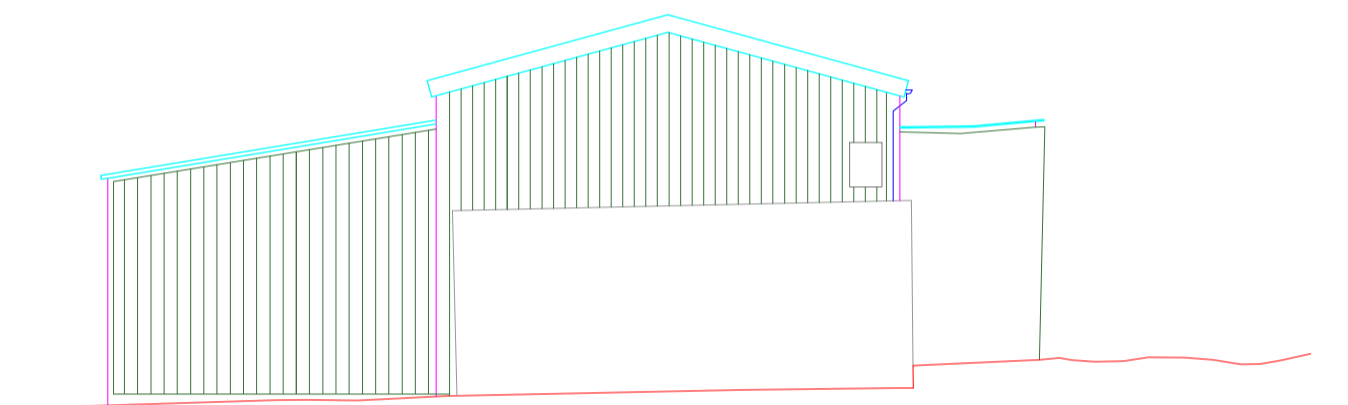

Barn South Elevation

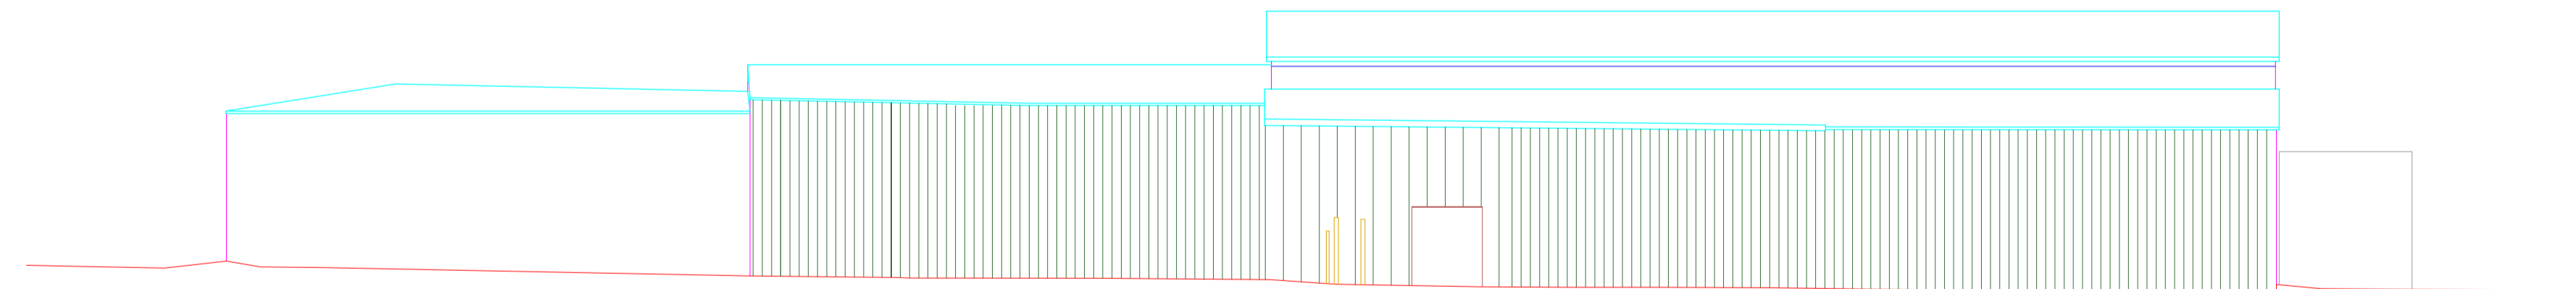

Barn West Elevation

NOTES
 SURVEY IS BASED ON OS GRID SYSTEM
 ORIGINATING FROM STATION 4
 @ E 527039.620 N 116425.597, RL 45.515

Every effort has been made to survey the area as indicated. Where detail is either inaccessible or obscured from view it has been deemed unable to survey.

Please note that during the on site survey construction/demolition work began on the driveway entrance to Pakyns Farm. Detail shown can only be deemed to be correct at the time of surveying (09/03/17)


LAYER INFORMATION

0 BORDER	EMPTY
1 BOTTOM/BANK	TITLEBLOCK & BORDER
2 BUILDING	BOTTOM OF SLOPE/BANKS
3 EDGE/ROAD	BRITISH TELECOM ROUTES
4 ELECTRIC	BUILDING OUTLINE
5 FENCE	EDGE OF CONCRETE SURFACE
6 FOOTPATH	EDGE OF ROAD SURFACE
7 GULLY	ELECTRIC POLE
8 HV CABLES	LINE OF FENCES
9 KERBLINE	EDGE OF FOOTPATH
10 LOCALS	GULLIES
11 MANHOLE	KERBLINE @ CHANNEL LEVEL
12 SIGNPOST	LV CABLE POINTS
13 SPOTLEVELS	MANHOLES
14 STREETLIGHT DUCTS	SPOT LEVELS
15 SURVEYSTNS	STREETLIGHT DUCTS
16 STORM	SURVEY STATIONS
17 TOP/ACKKERB	STORM WATER MAINS, GULLYS ETC.
18 TOP/BANK	TOP AND BACK OF KERB
19 TREE	TOP OF BANK
20 UNCLASSTRUCTURE	TREE TRUNK & FOLIAGE
21 WALL	UNCLASIFIED STRUCTURE
22 WATER MAIN	WALLS
	WATER MAIN ROUTE


Line types and Symbols

Building Lines	100.34
High Level Building lines	100.34
Rooflines	100.34
Channel Line	100.34
Top & Back of Kerb	100.40
Edge of Surface	100.52
Overhead Cables	100.40
Fence	100.40
Edge of Road	100.40

Survey Station

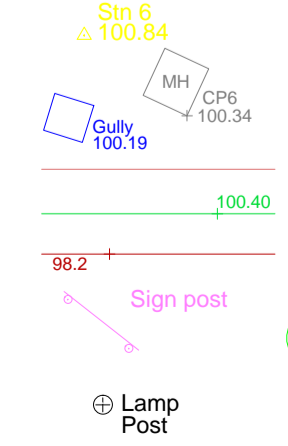

Control Stations

 

Orientation



Rev.	Date	Description

Client		George Baxter Associates
Drawing Title		Barn Floor Plans & Elevations
Scale	Date	Drawn
1/100 @ A1	17/03/17	AR
Surveyed by	Checked	SE
ARWC		

Job Title		Pakyns Farm, Hurstpierpoint	
Job No.	005 03 17	Drawing No.	016
Rev.			

