



**FOR PRIOR
NOTIFICATION
PLANNING
PURPOSES ONLY**

NOT FOR CONSTRUCTION

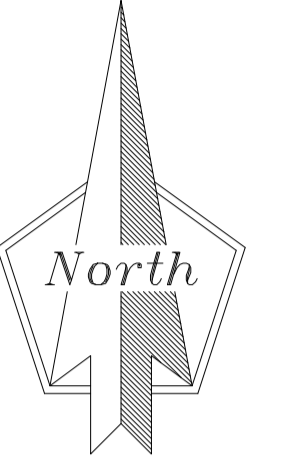

NOTES:
DO NOT SCALE OFF THIS DRAWING
CHECK ALL DIMENSIONS ON SITE BEFORE ANY WORK IS COMMENCED.
ALL GOODS MATERIALS AND WORKMANSHIP MUST CONFORM WITH CURRENT BUILDING REGULATIONS, BRITISH STANDARDS AND CODES OF PRACTICE.
R.I.B.A BASIC SERVICES GIVEN/ NOT GIVEN.
COPYRIGHT OF THIS DRAWING IS RETAINED BY GEORGE BAXTER ASSOCIATES LTD. AND IT MUST NOT BE REPRODUCED WITHOUT WRITTEN CONSENT.

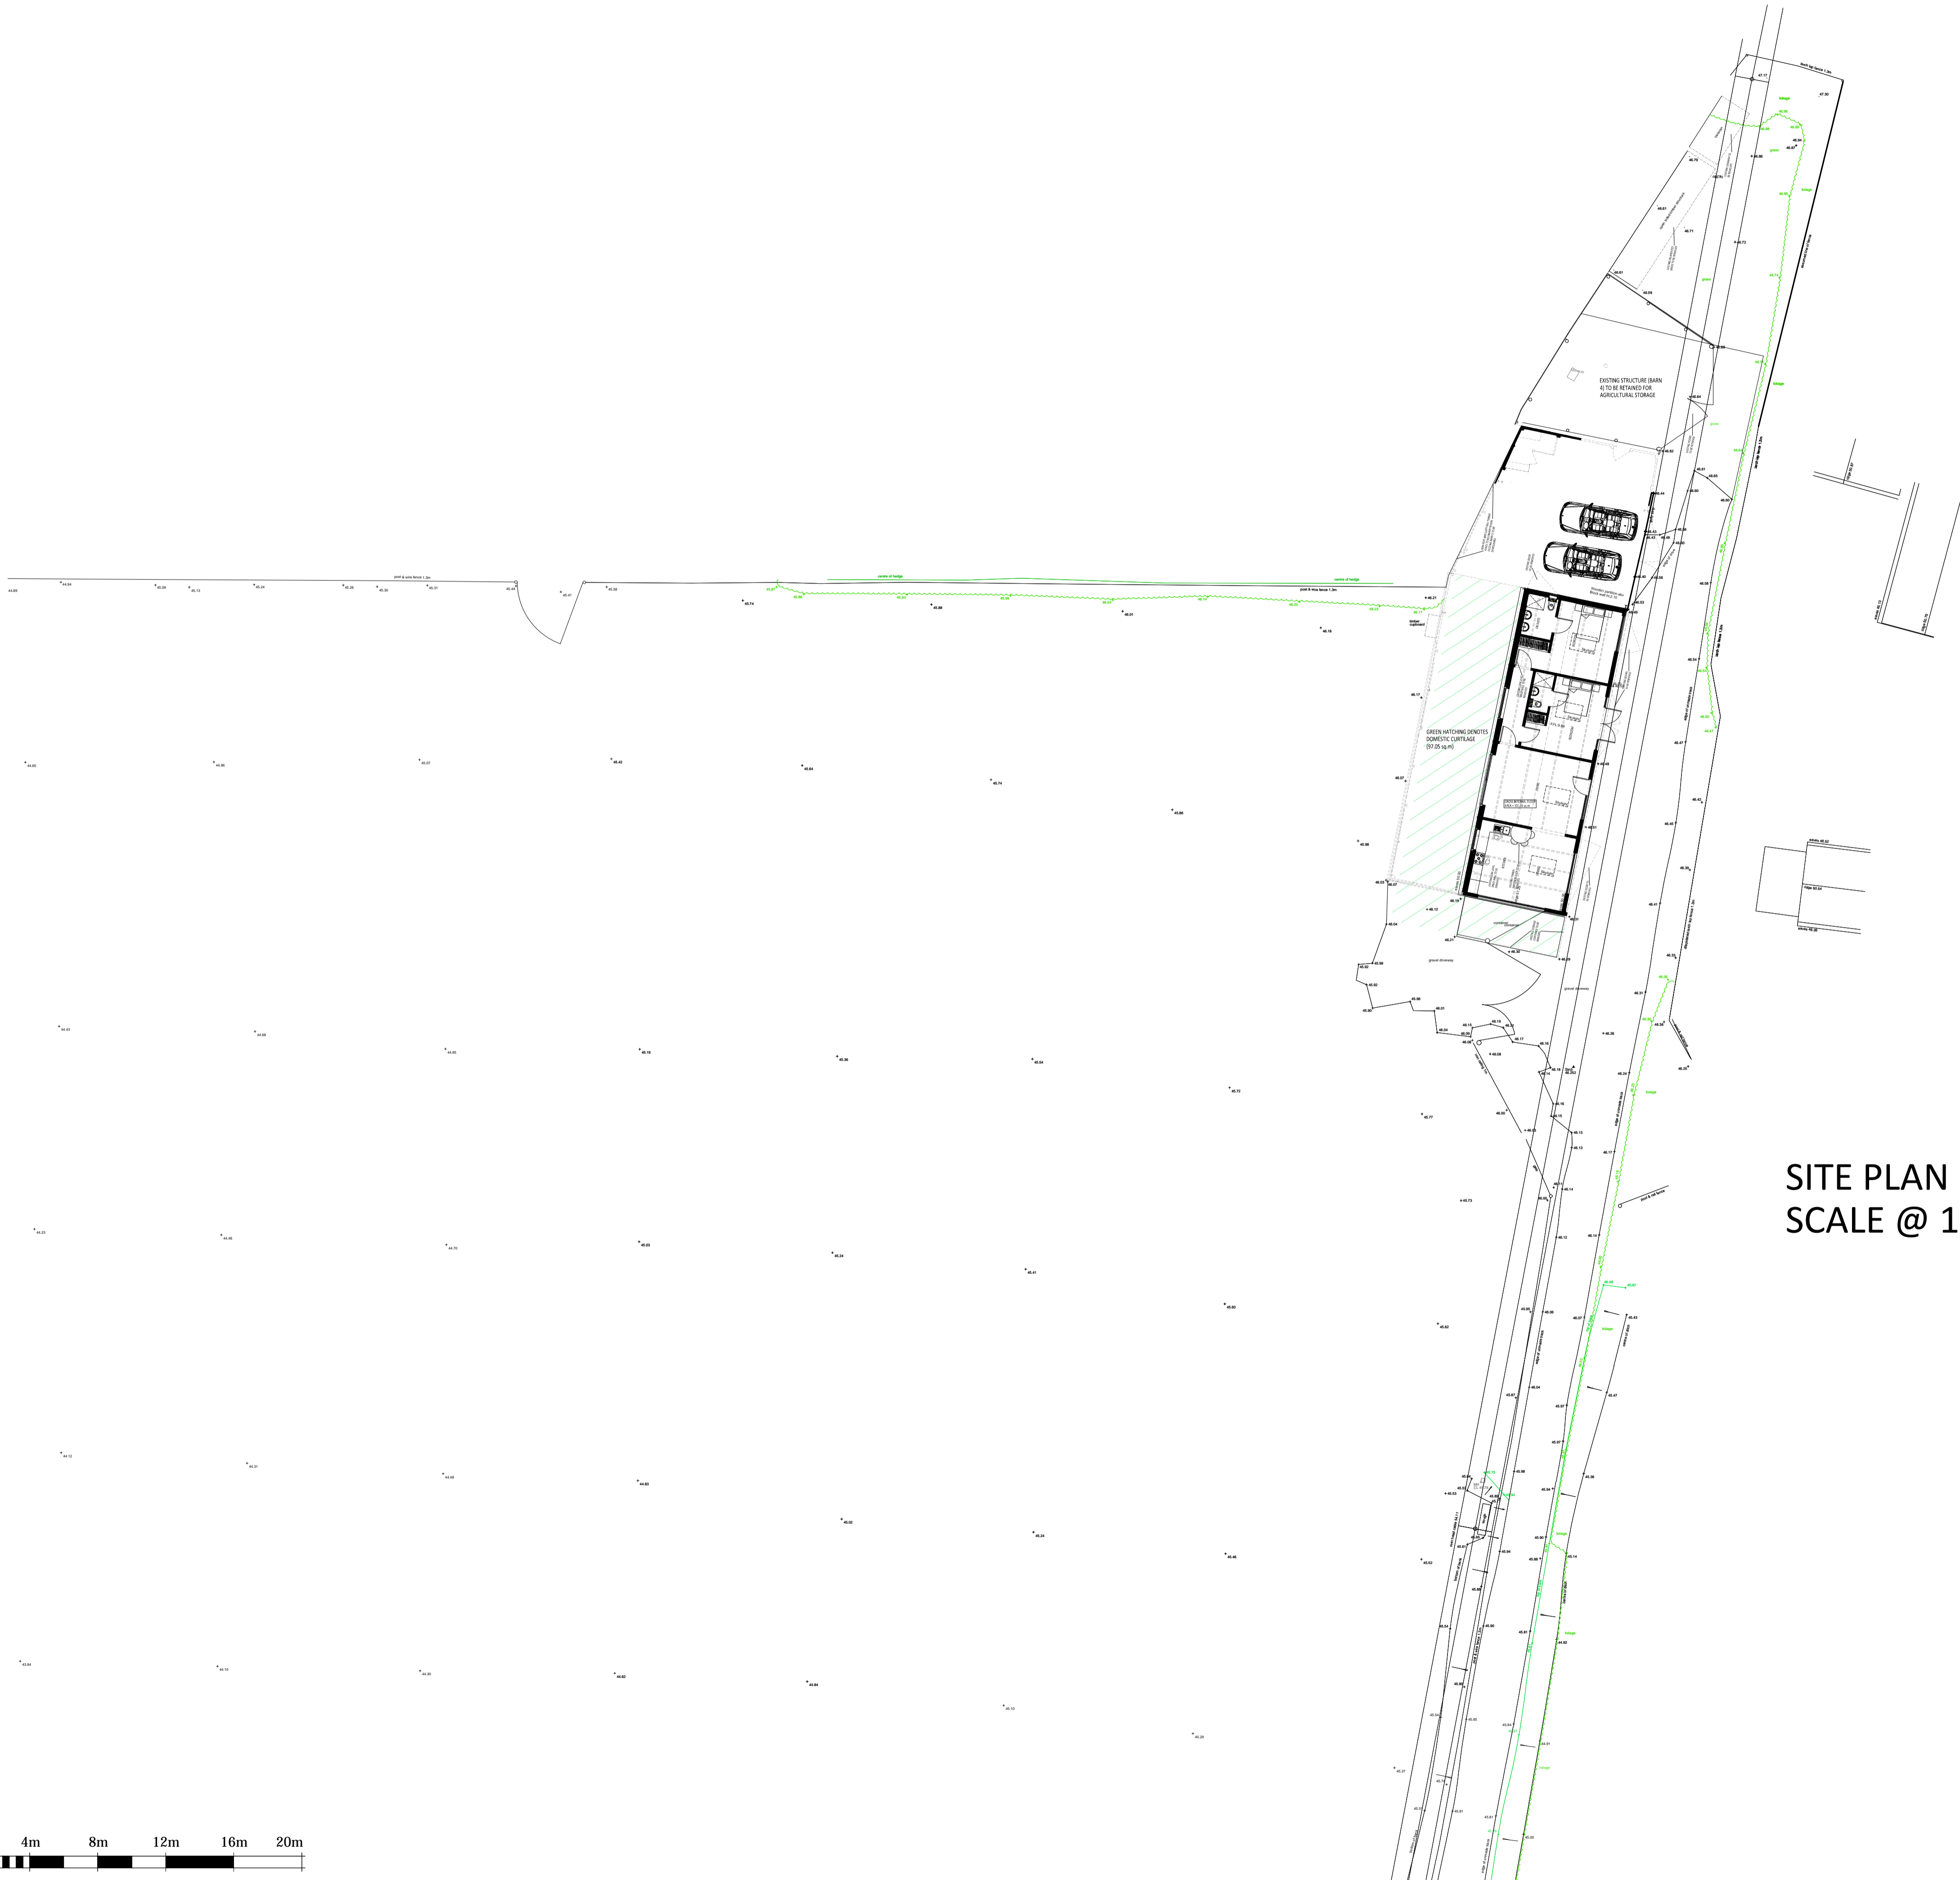

**SITE PLAN (PART) - AS PROPOSED
SCALE @ 1:200 ON AN A1 SHEET**

**PRELIMINARY
PRIOR
NOTIFICATION
APPLICATION**

REV.	DATE.	BY.	AMENDMENT.

GEORGE BAXTER ASSOCIATES
 GEORGE BAXTER ASSOCIATES LTD.
 3 LUCASTES MEWS
 PADDOCKHALL ROAD
 HAYWARDS HEATH
 WEST SUSSEX
 RH16 1HE
 (01444) 847455
 info@georgebaxterassociates.co.uk
 www.georgebaxterassociates.co.uk

CLIENT:
Mr. & Mrs. Couchman

PROJECT:
**Existing Buildings at Pakyns Farm,
Bullfinch Lane
Hurstpierpoint, West Sussex
BN6 9ER**

DRAWING:
Site Plan As Proposed

DATE: 11.06.2018	SCALE: 1:200 A1	DRAWN BY: RH CHECKED BY: MC
----------------------------	---------------------------	--

DRAWING NO.
2.02

