

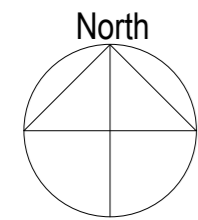
 




Site plan 1:1250

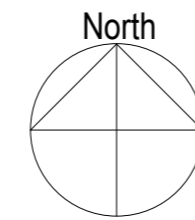

Block plan 1:500

 

Location plan 1:1250

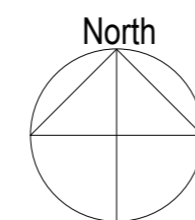 

amendments

bpm Architectural Services Ltd.

client T Challoner

project 48 Kems
Hurstpierpoint
West Sussex
BN6 9UE

project ref: 1861 Drawing No. 03

drawing title Site plan, location plan
& block plan

drawn by C Mitchell

date May 17 scale 1:50/100@ A2

www.bpmnet.co.uk
info@bpmnet.co.uk

Do not scale off drawing, check All goods materials workmanship to all dimensions on site before all conform with current building regs work is commenced BSS and COP's