


REV #	DATE	NAME	NOTES

Notes:
 Do not scale this drawing.
 All levels and dimensions are to be checked on site.
 This drawing is to be read in conjunction with all relevant consultative drawings and specifications, together with safety sign requirements.
 Copyright: This drawing must not be copied, amended nor reproduced without the prior written agreement.

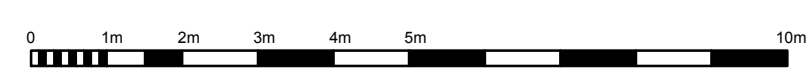

BUILDING SOLUTIONS CONSULTANTS LTD.

96 Church Road, Hove, East Sussex, UK, BN3 4EF. Tel: 0845 686 0036. Fax: 0845 686 0063

PROJECT St Johns House, Hurstpierpoint College			
DRAWING Existing Second Floor Plan			
STAGE Planning Application	JOB NO.: 688		DATE : 01/05/2018
DWG NO. AL-102	SCALE 1:100 @A1	REVISION : -	DRAWN : DB

Do not scale: use figured dimensions only: check dimensions on site: notify BSC if any discrepancies: copyright BSC Ltd