




NOTE:
 The contractor is to check all site dimensions and levels before work starts.
 Do not scale from the drawing. Notify Architect of any discrepancies.
 This drawing must be read with and checked against all structural and other specialist drawings, specifications and bills of quantities. Notify Architect of any discrepancies.
 The contractor is to comply with all current British Standards and Building Regulations whether or not specifically stated on these drawings.

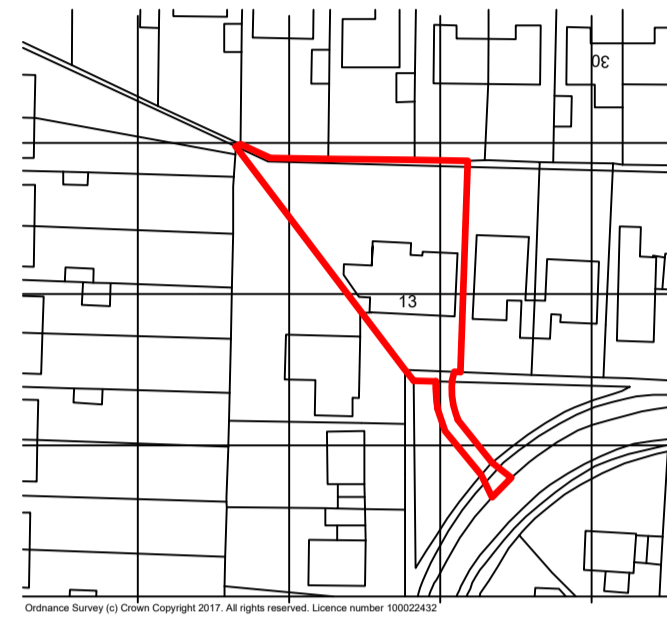


Location Plan

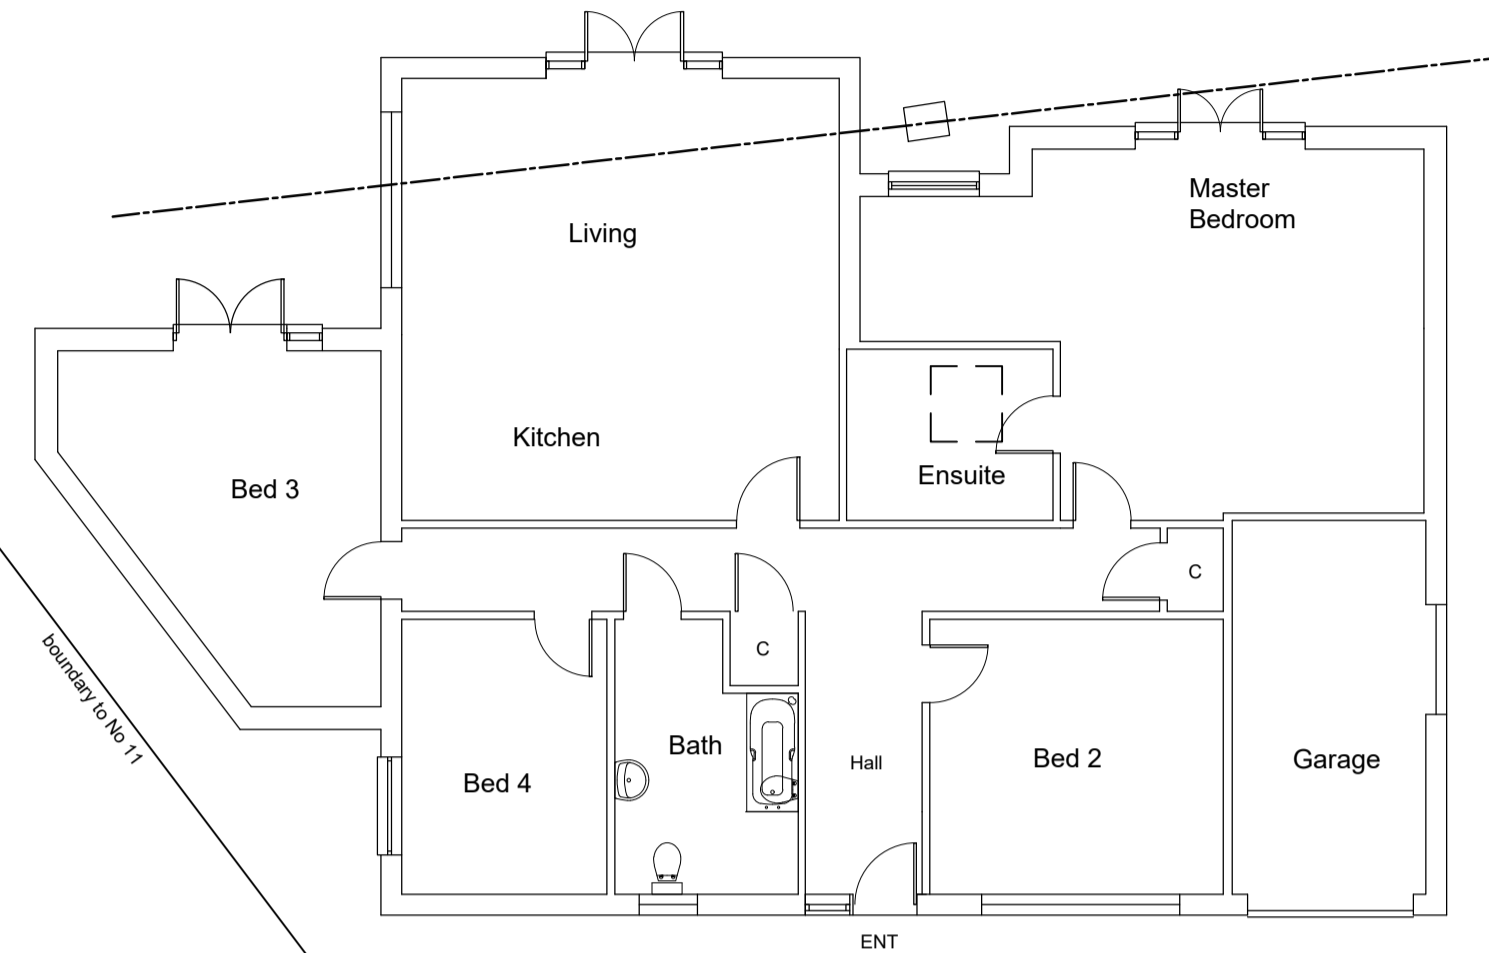


Existing Floor Plan (154sq m internal incl garage)

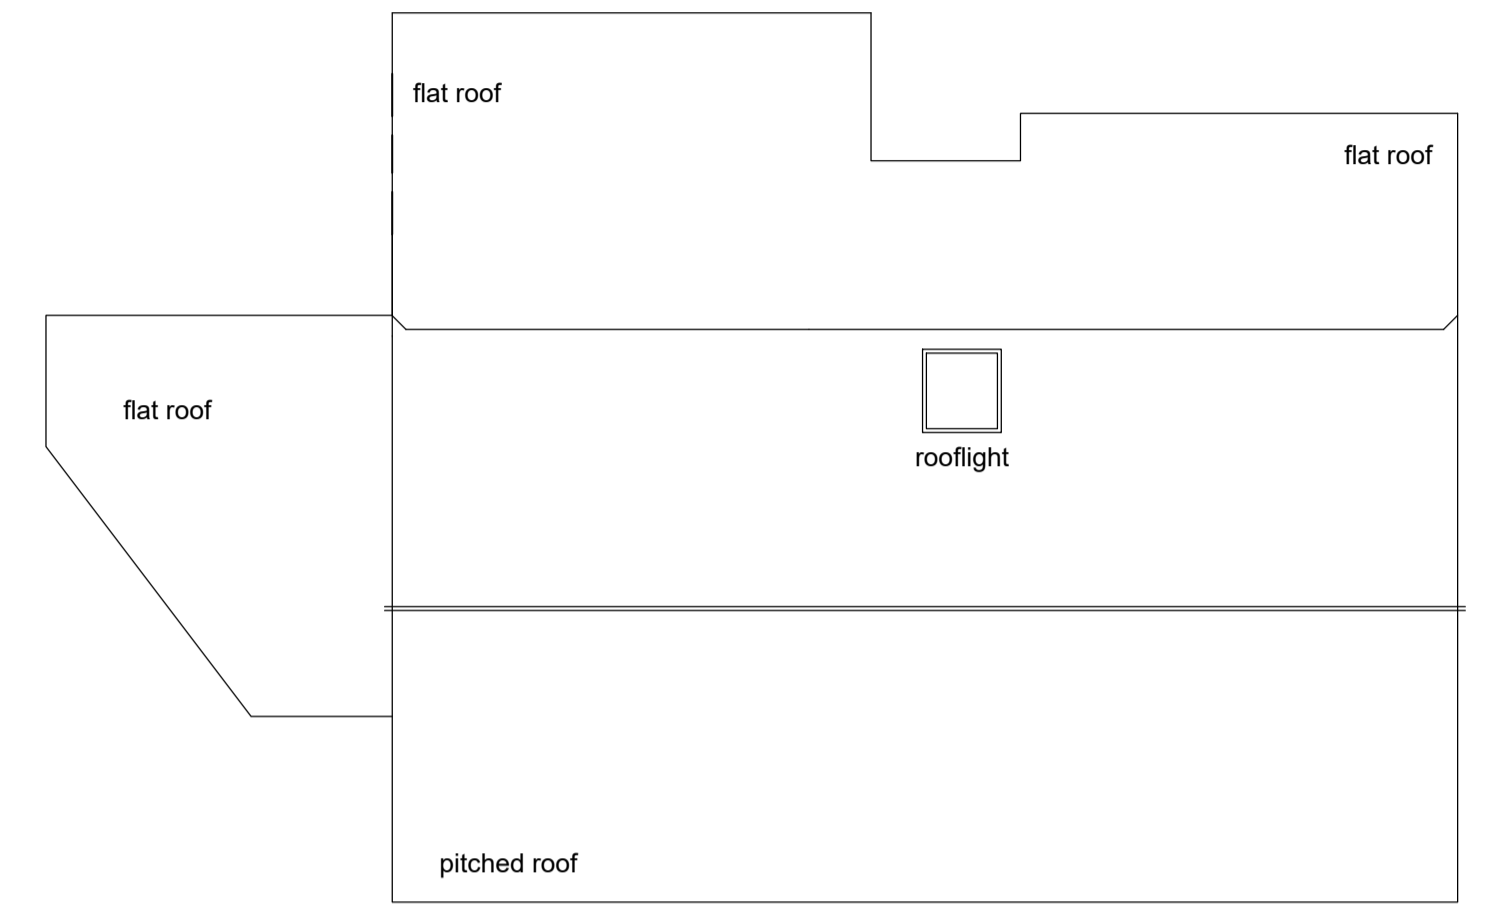

Existing Roof Plan

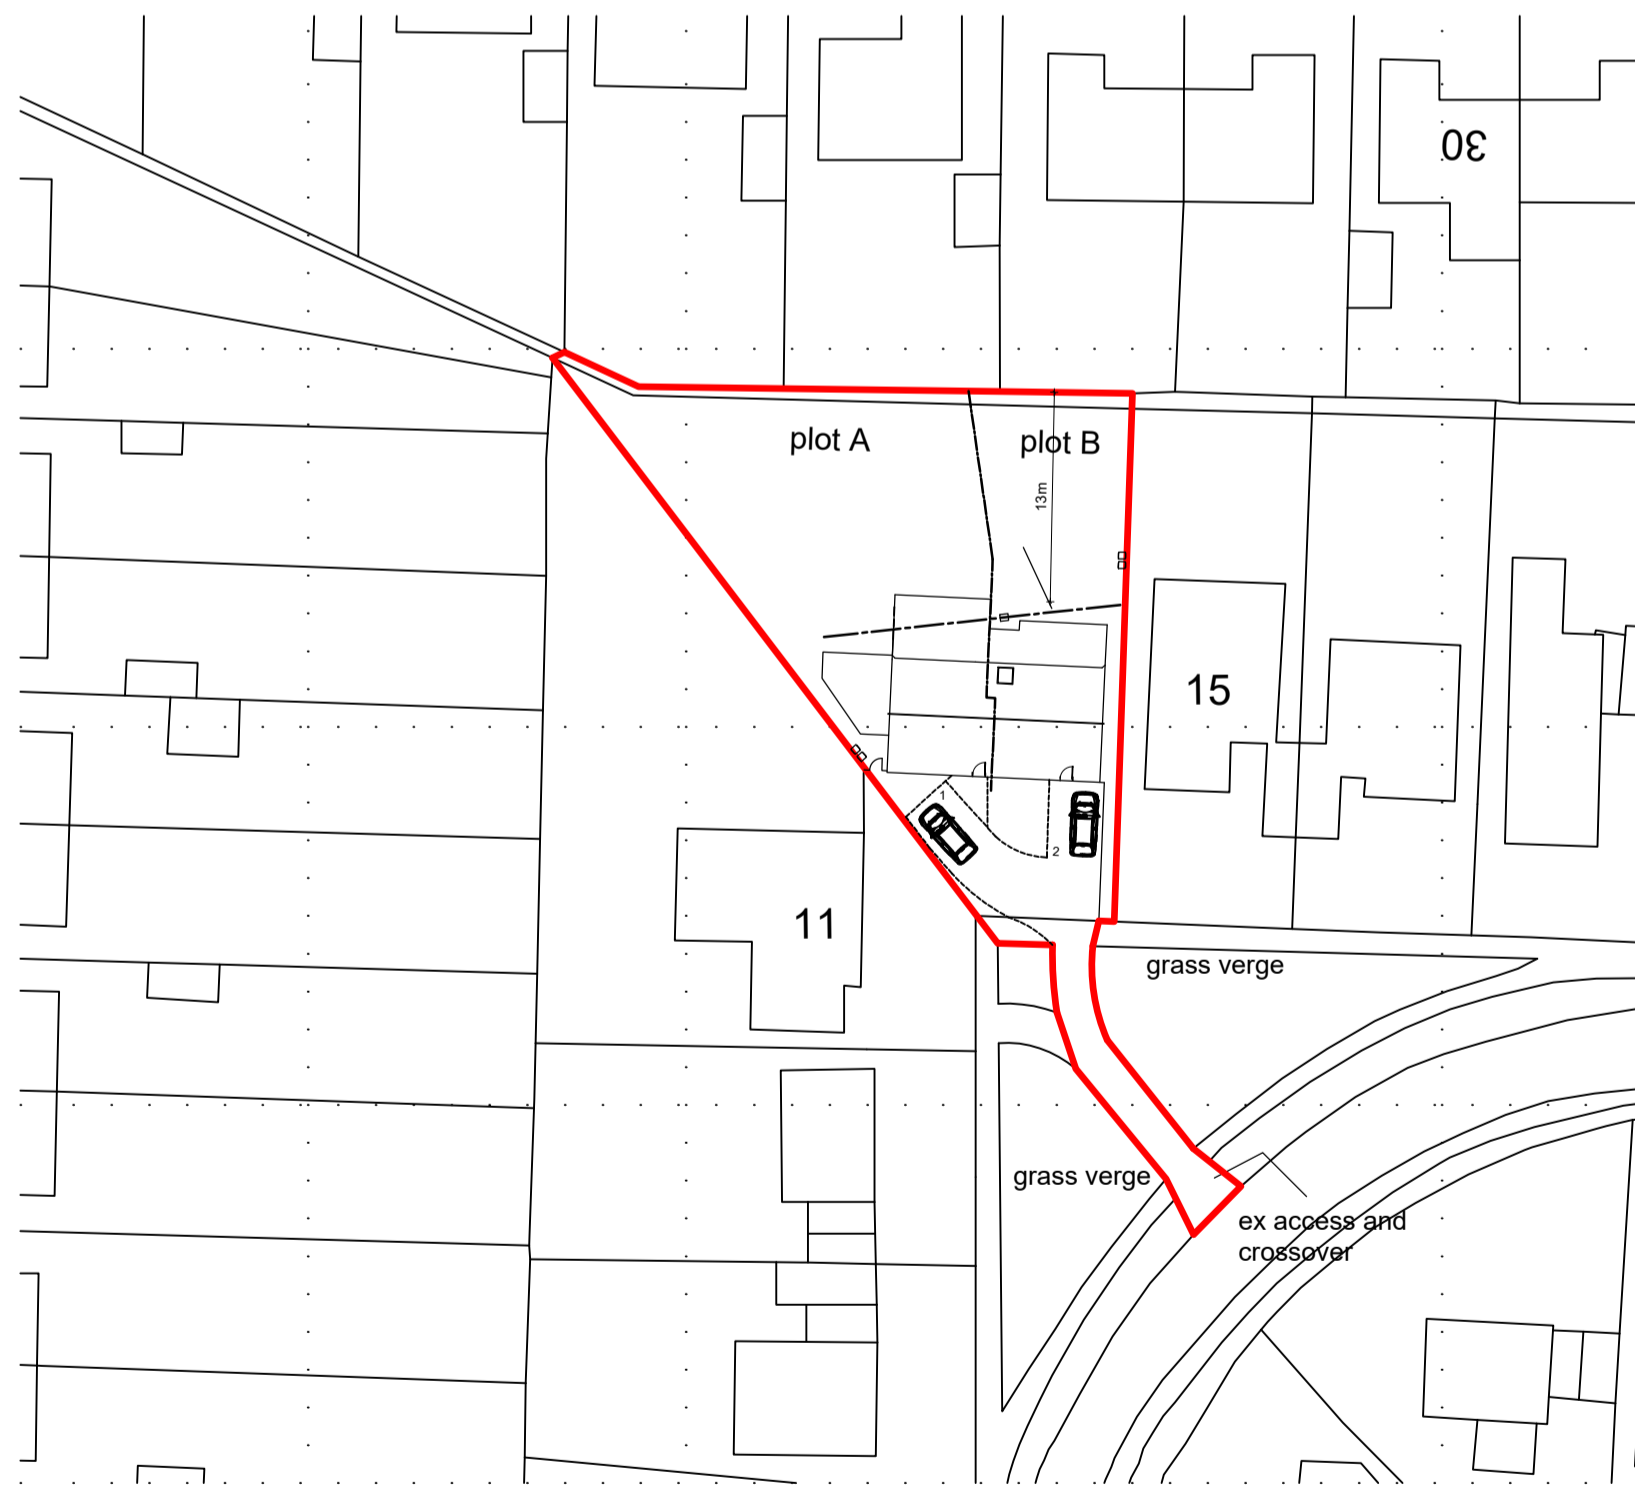


Block Plan

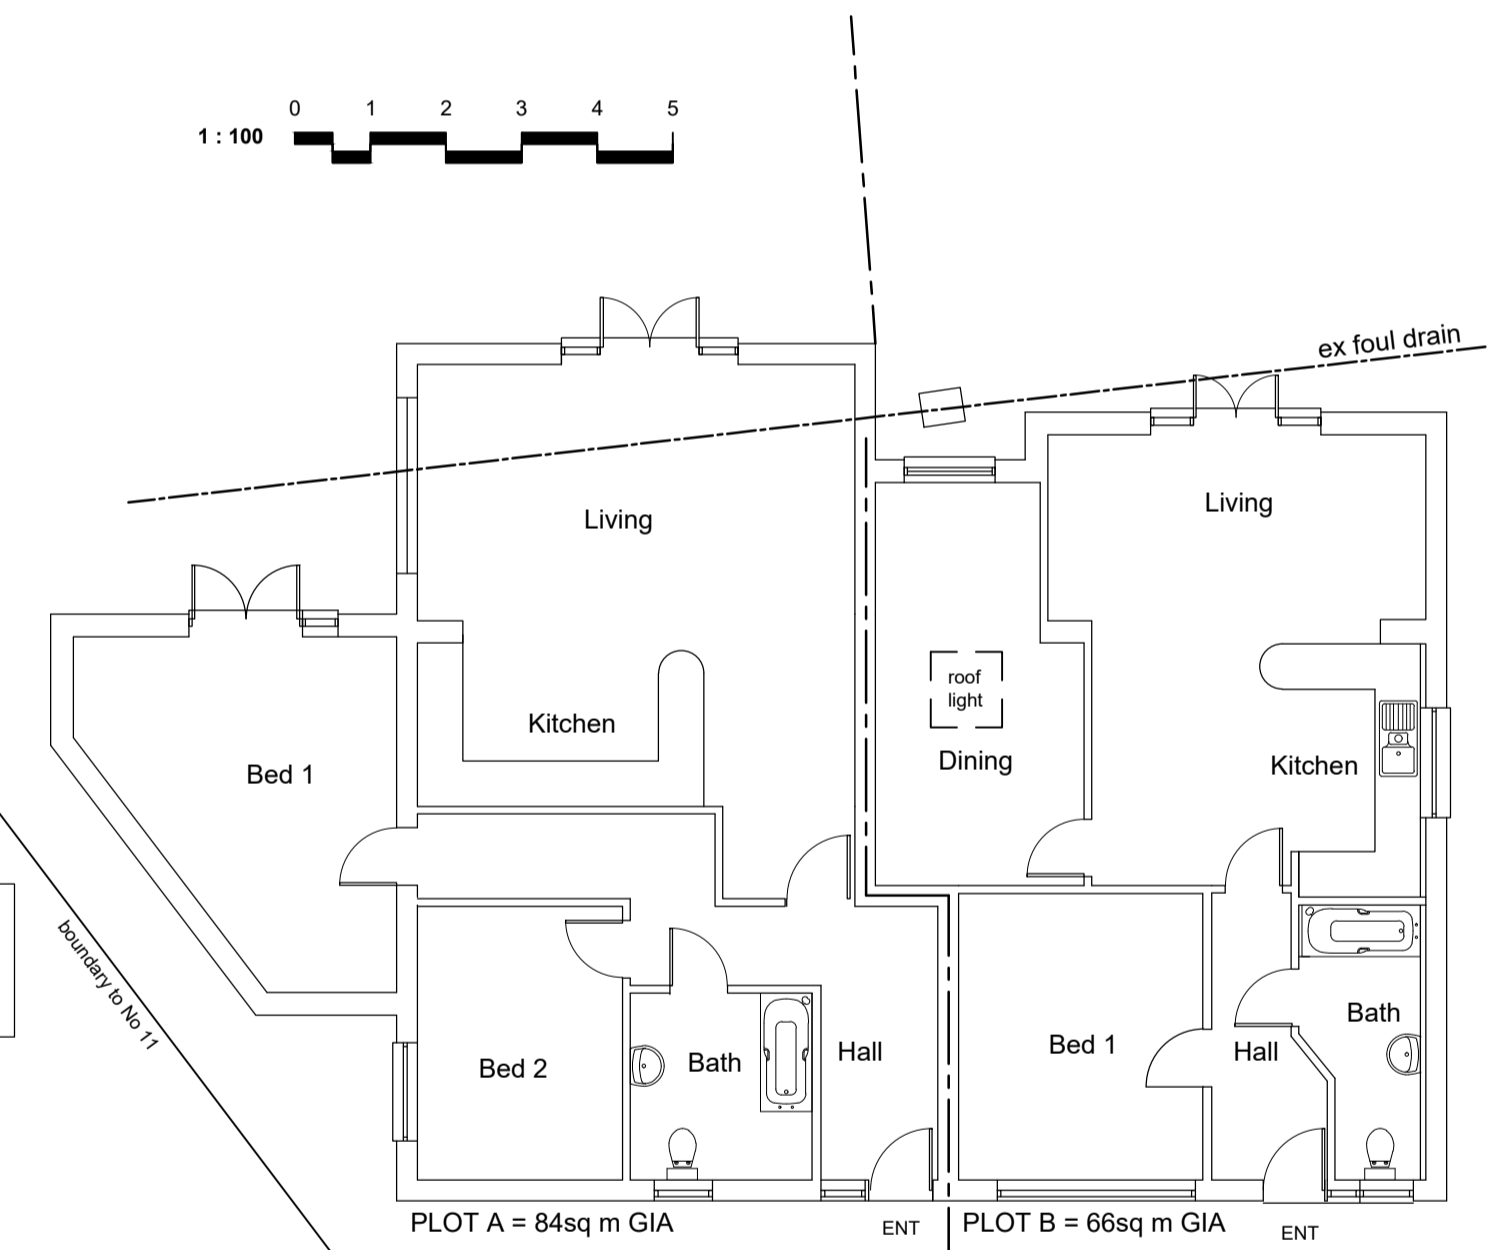

Proposed Floor Plan

Plot A amenity = 340sq m
 Plot B amenity = 145sq m

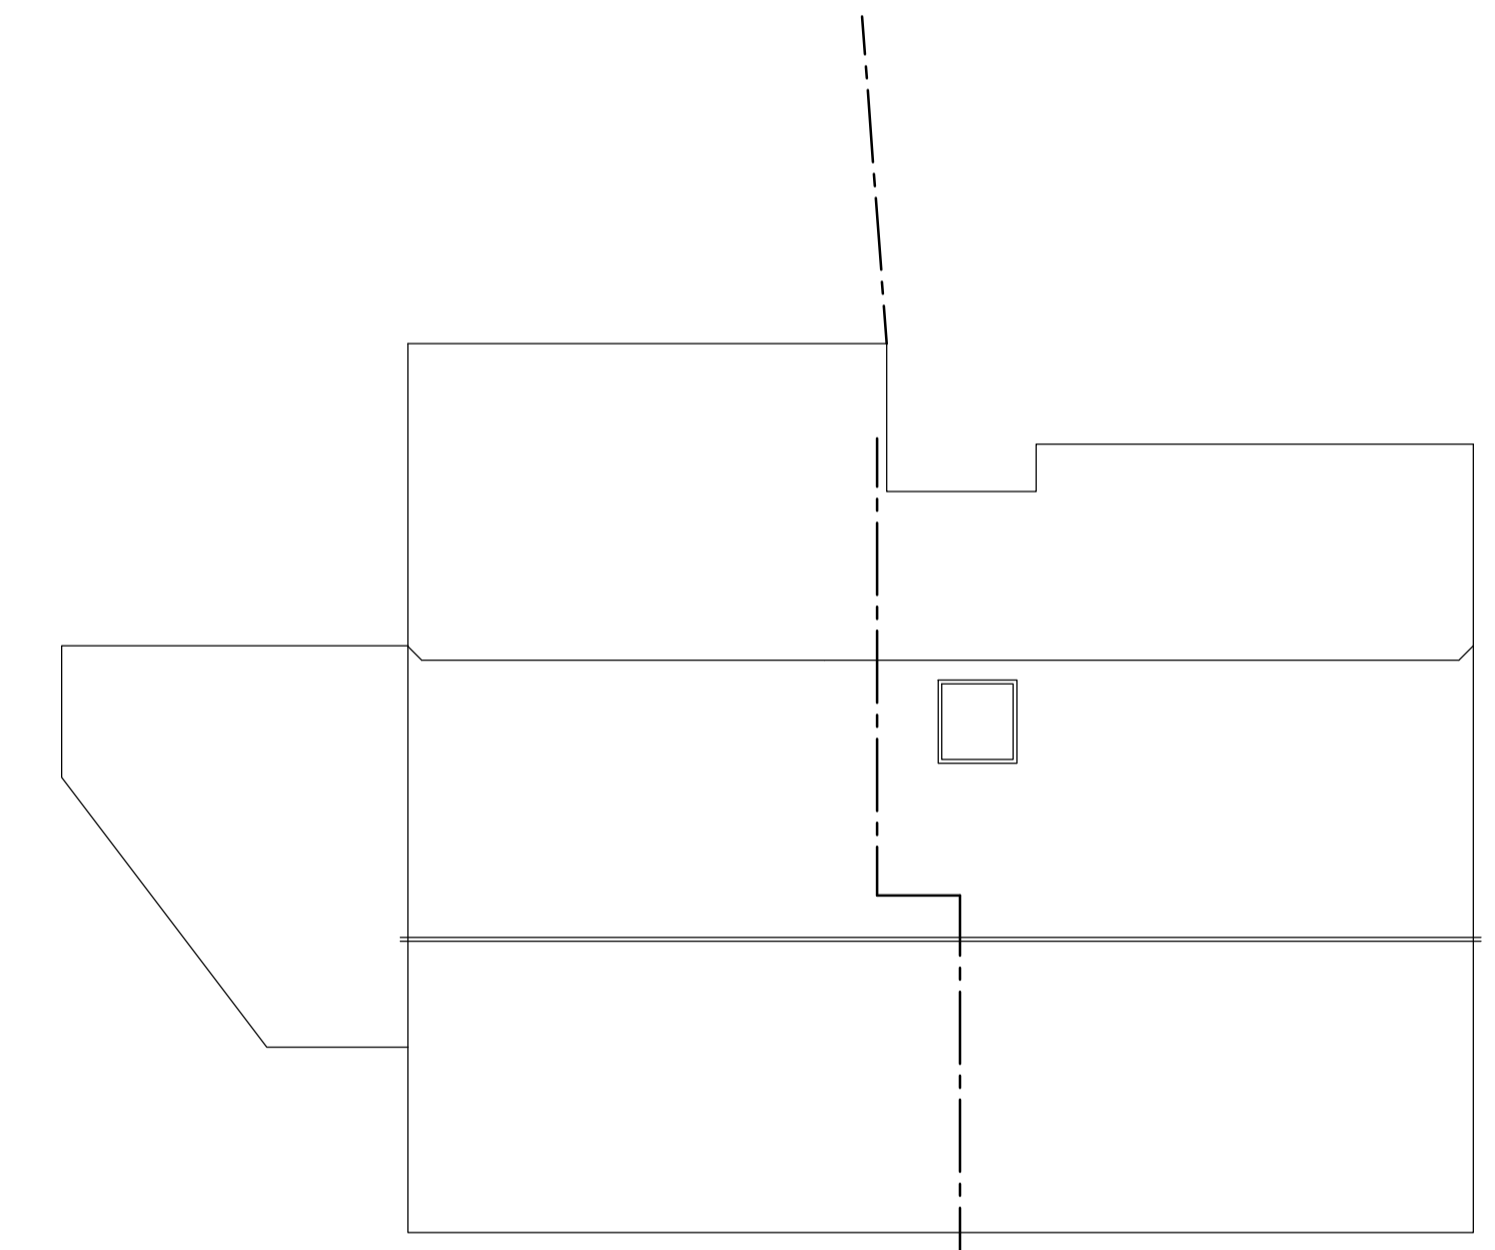

Proposed Roof Plan

Rev.	Date	Description	By

Client	Ms E Poland		
Project	13 Wilderness Road Hurstpierpoint		
Drawing Title	Proposed and Existing Floor Plans Location and Block Plans		
G W P Architects			
Fairfield House, Fairfield Road, Burgess Hill, West Sussex, RH15 8QB			
Tel: (01444) 239019 Fax: (01444) 230761			
Email: mail@gwparchitects.co.uk			
Scale	1:100 @ A1	Drawing Number	17/156/01h
Date	May 2018	Drawn	nam
© GWP Architects Ltd (UK) - 2018			

PLANNING