



**SIDE (EAST) ELEVATION - AS PROPOSED  
SCALE @ 1:50 ON AN A1 SHEET**

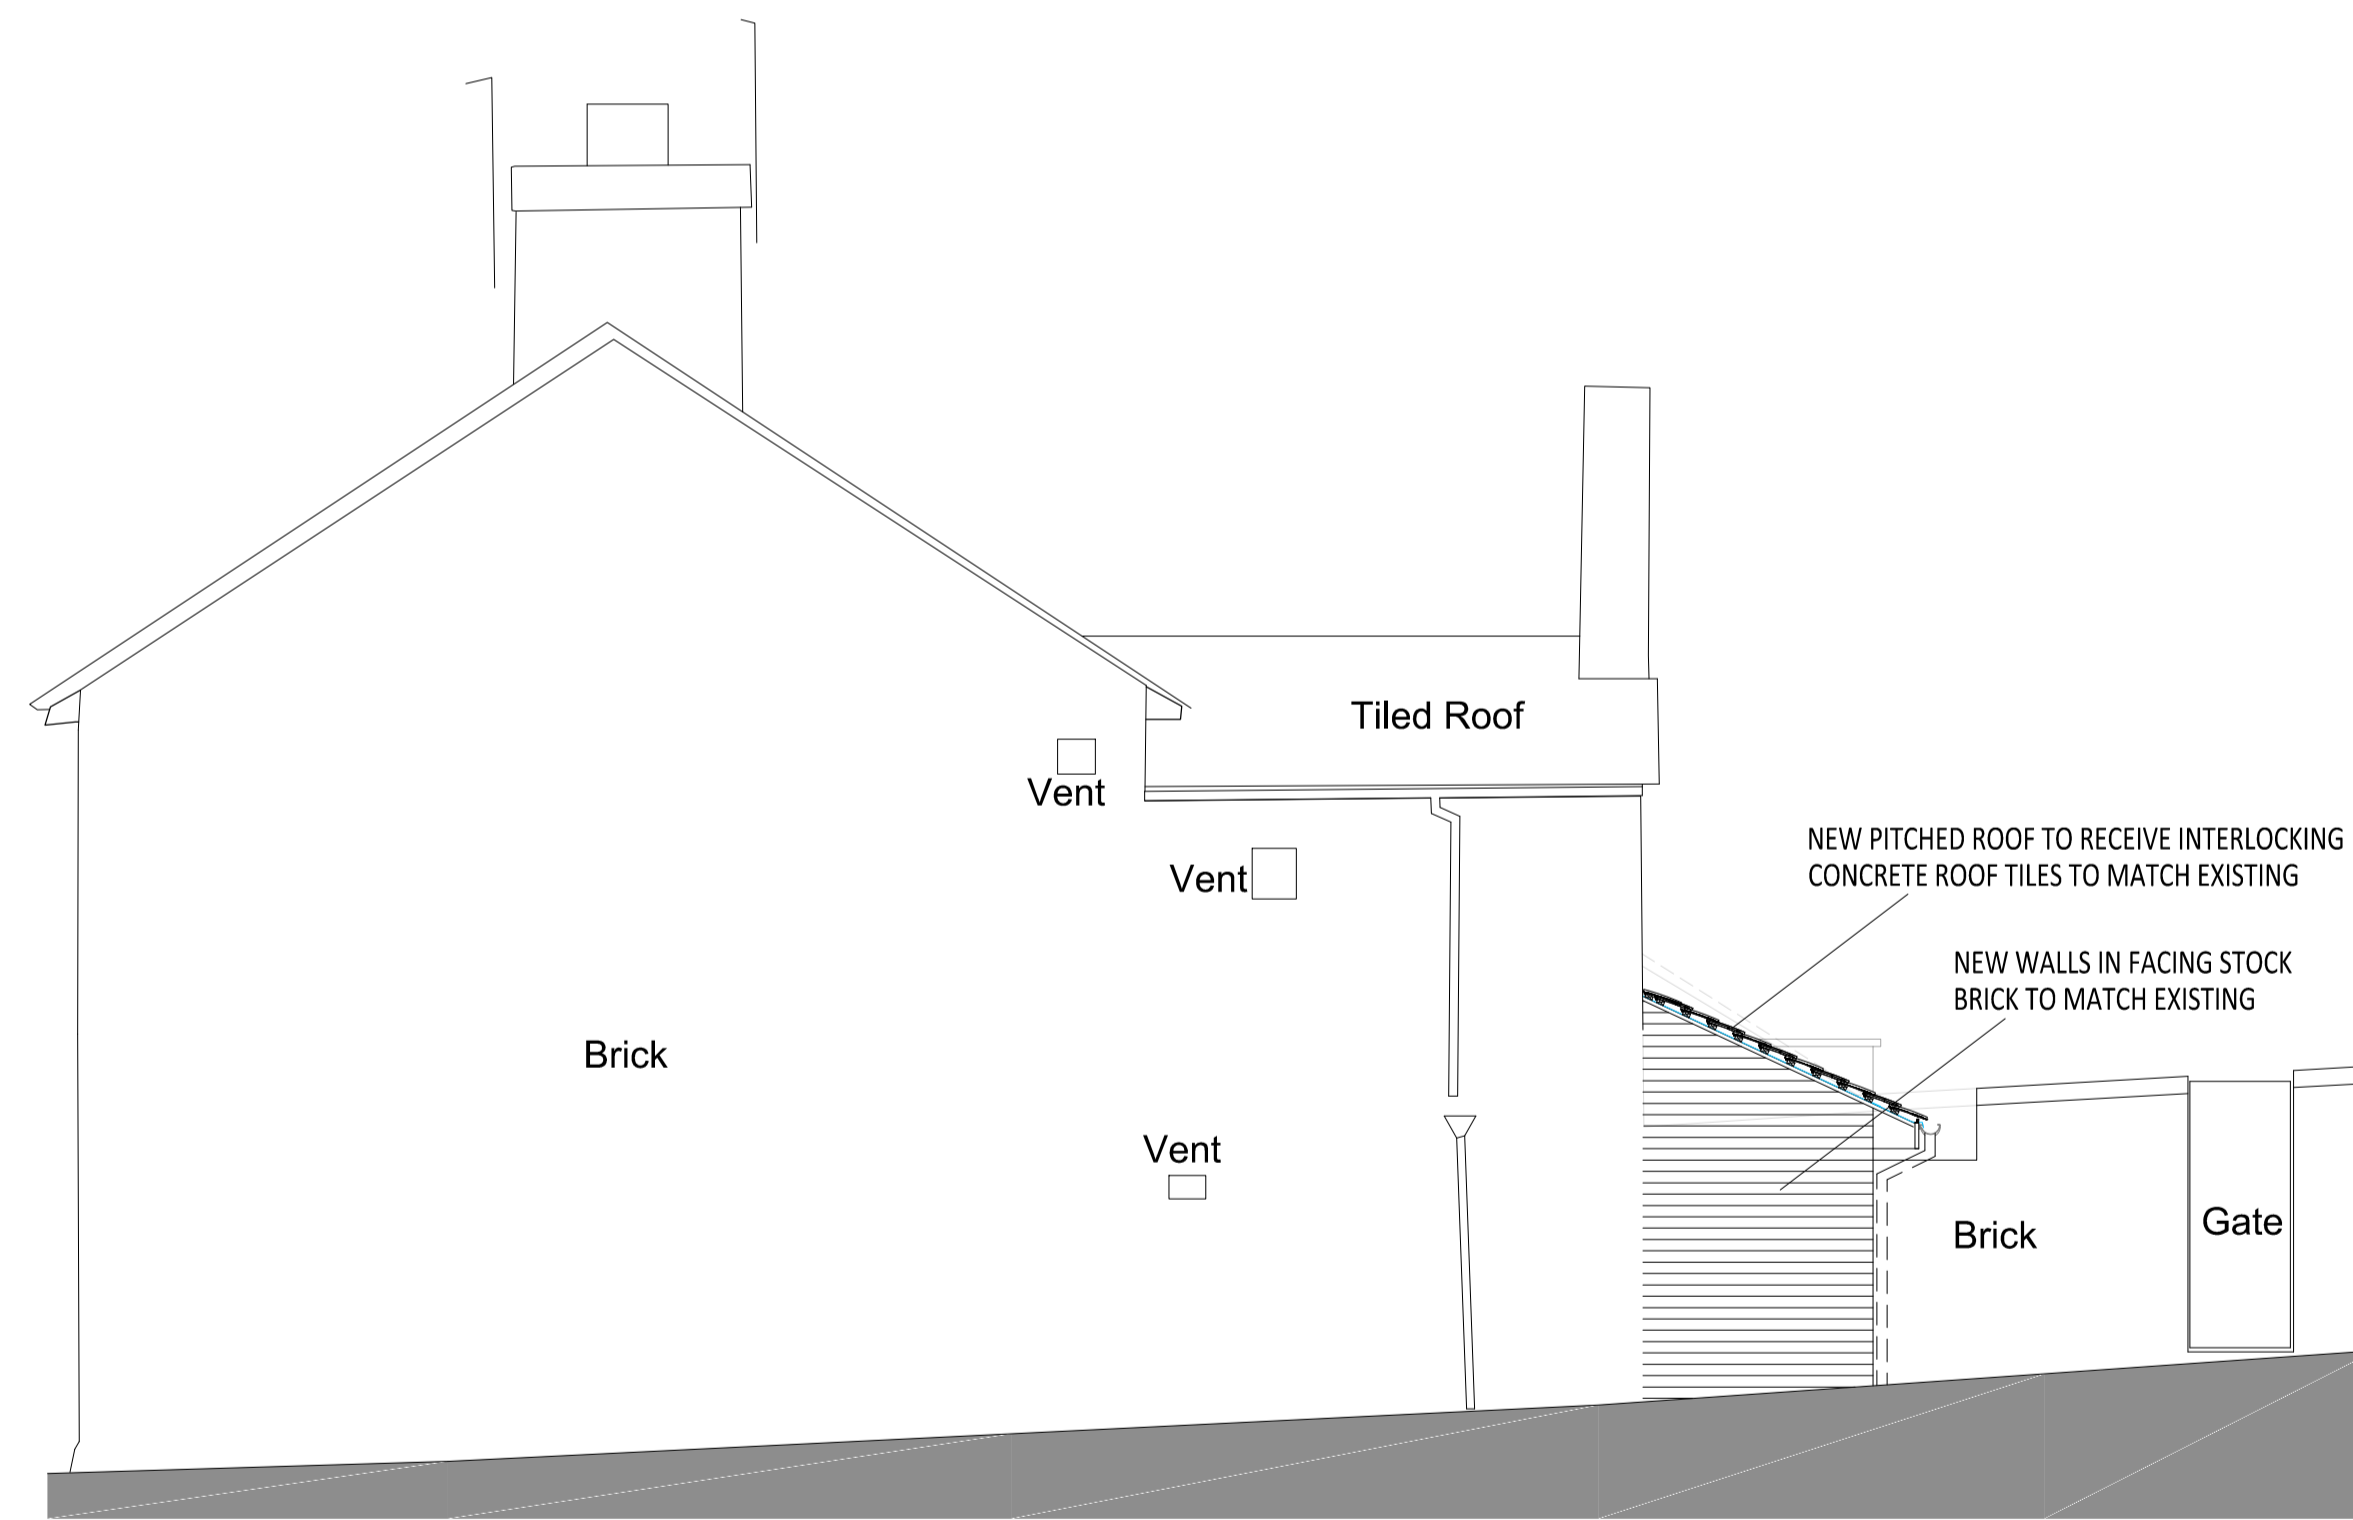

**SIDE (WEST) ELEVATION - AS PROPOSED  
SCALE @ 1:50 ON AN A1 SHEET**

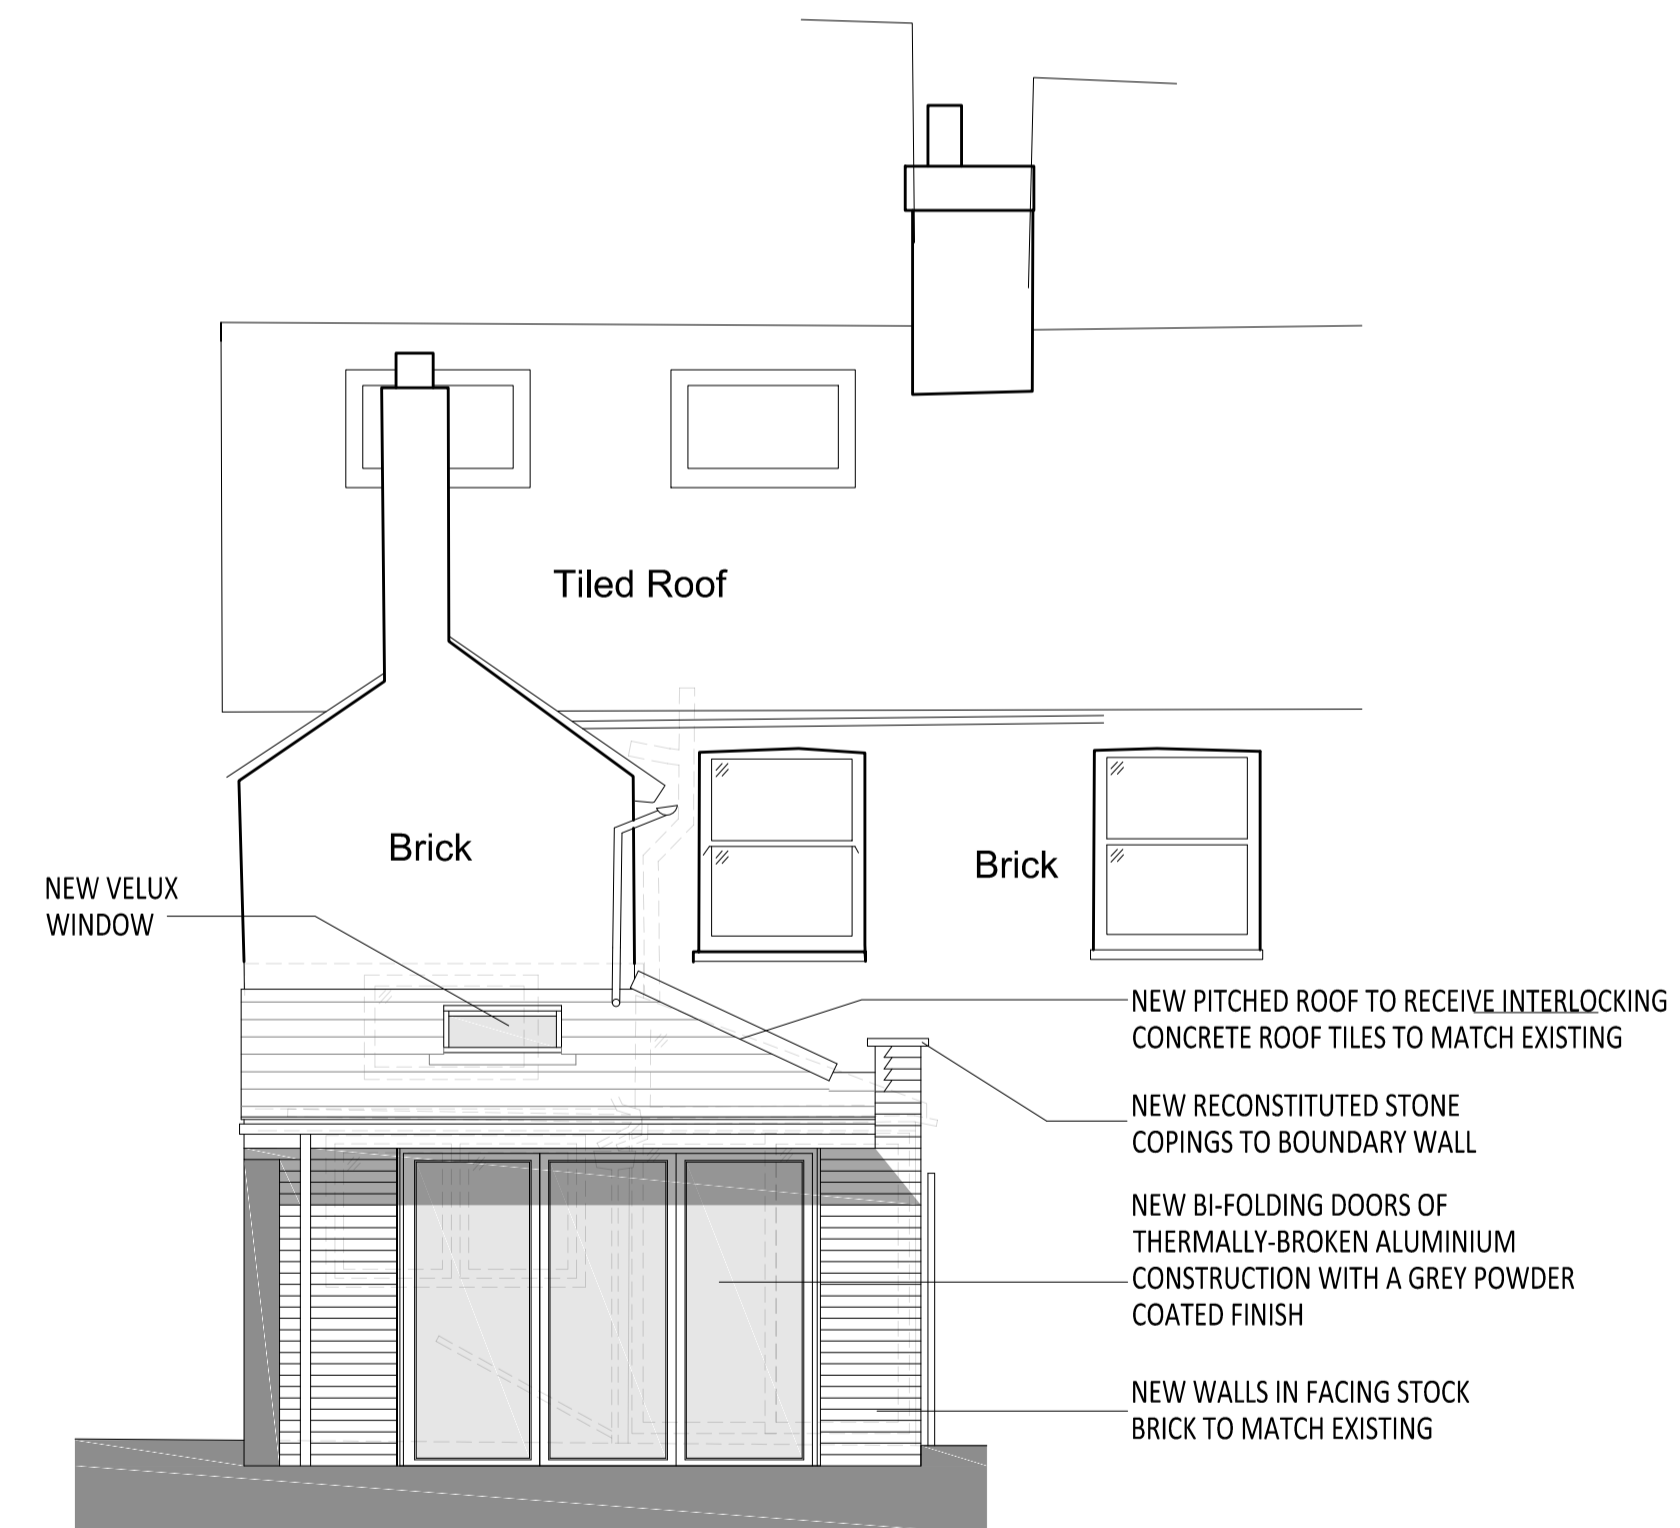

**REAR ELEVATION - AS PROPOSED  
SCALE @ 1:50 ON AN A1 SHEET**

**NOTES.**  
DO NOT SCALE OFF THIS DRAWING

CHECK ALL DIMENSIONS ON SITE BEFORE ANY WORK IS COMMENCED.

ALL GOODS MATERIALS AND WORKMANSHIP MUST CONFORM WITH CURRENT BUILDING REGULATIONS, BRITISH STANDARDS AND CODES OF PRACTICE.

R.I.B.A BASIC SERVICES GIVEN/ NOT GIVEN.

COPYRIGHT OF THIS DRAWING IS RETAINED BY GEORGE BAXTER ASSOCIATES LTD. AND IT MUST NOT BE REPRODUCED WITHOUT WRITTEN CONSENT.

**PLANNING**

REV.	DATE.	BY.	AMENDMENT.

**GEORGE BAXTER ASSOCIATES**

GEORGE BAXTER ASSOCIATES LTD.  
3 LUCASTES MEWS  
PADDOCKHALL ROAD  
HAYWARDS HEATH  
WEST SUSSEX  
RH16 1HE

(01444) 847455  
info@georgebaxterassociates.co.uk  
www.georgebaxterassociates.co.uk

CLIENT:  
Mr. & Mrs. A. Bhagwat

PROJECT:  
2 North Lodge Cottages,  
Manor Road,  
Hurstpierpoint, West Sussex  
BN6 9UH

DRAWING:  
Elevations As Proposed

DATE.	SCALE.	DRAWN BY. RH
09.10.2018	1:50 A1	CHECKED BY. CD

DRAWING NO.  
**2.02**

