


NOTE: This drawing remains the copyright of RT Architectural Services (Robert Thomas Architectural Services Ltd.), and must not be reproduced without the express permission of RT Architectural Services.


The Contractor is to check all site dimensions and levels before work starts. Do not scale from the drawing, unless for Planning Purposes. Notify Architectural Technologist of any discrepancies.

This drawing must be read with and checked against all structural and other specialist drawings, specifications and bills of quantities.


The Contractor is to comply with all current British Standards and Building Regulations whether or not specifically stated on these drawings.

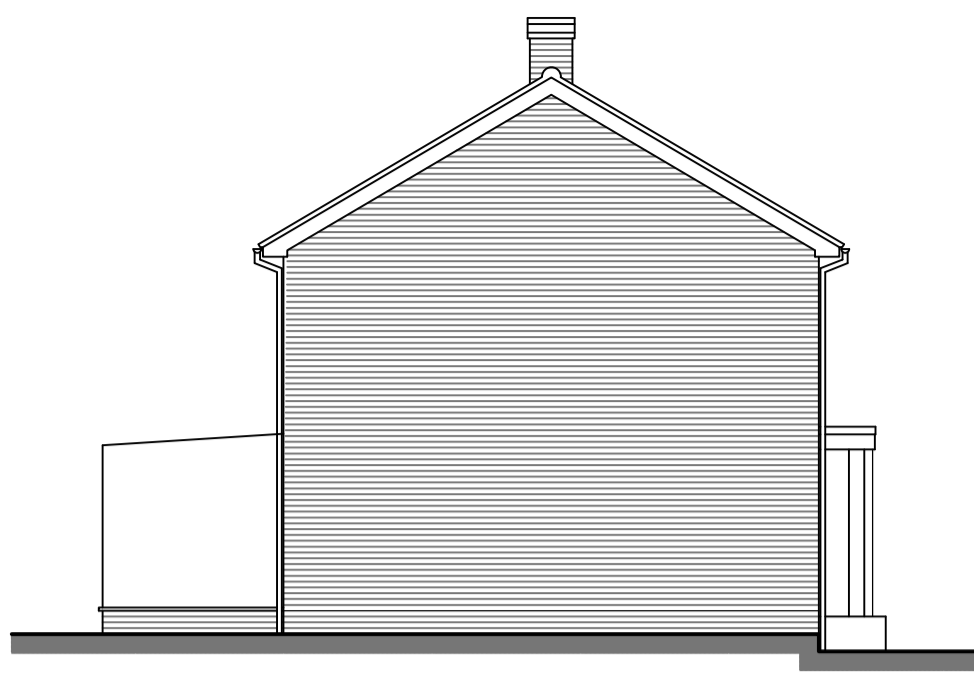


EXISTING NORTH ELEVATION
Scale 1:100

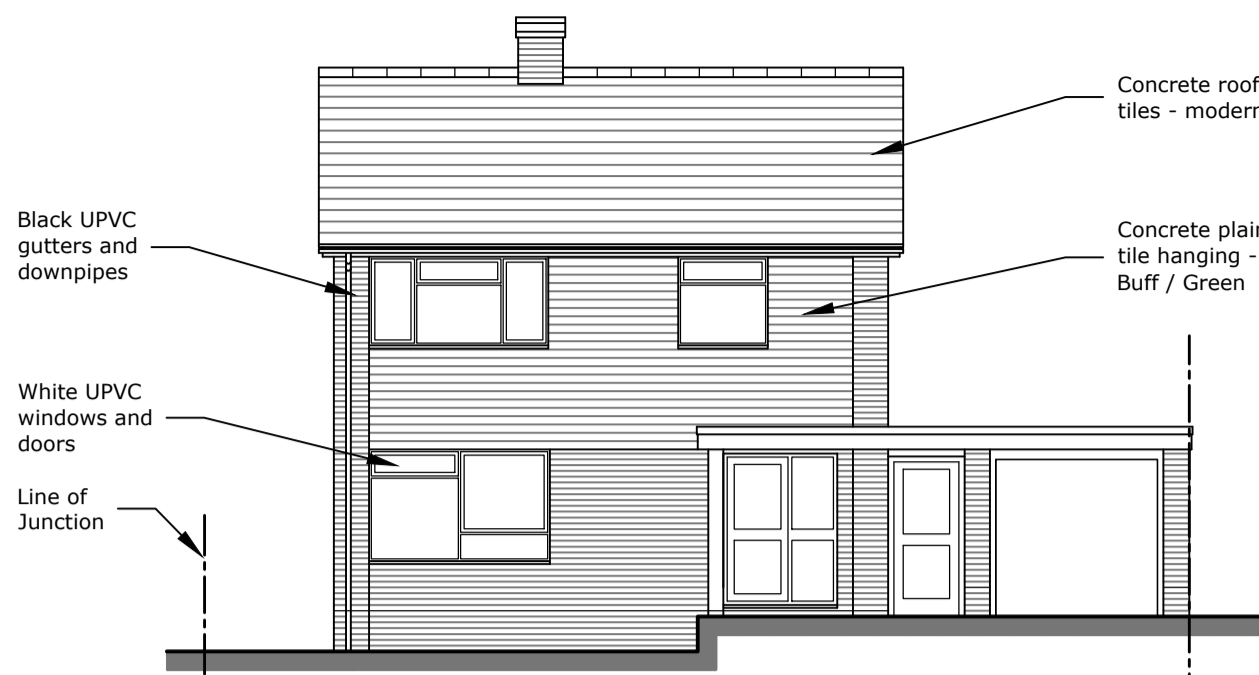


EXISTING WEST ELEVATION
Scale 1:100

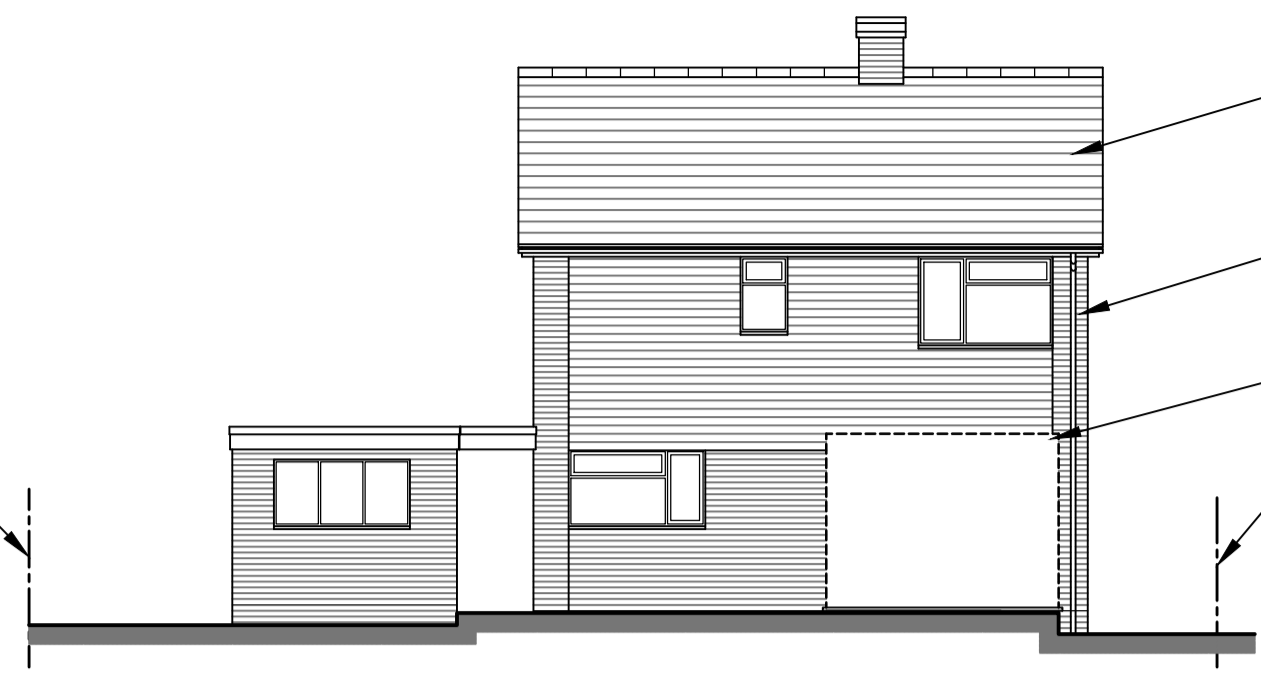


EXISTING EAST ELEVATION
Scale 1:100

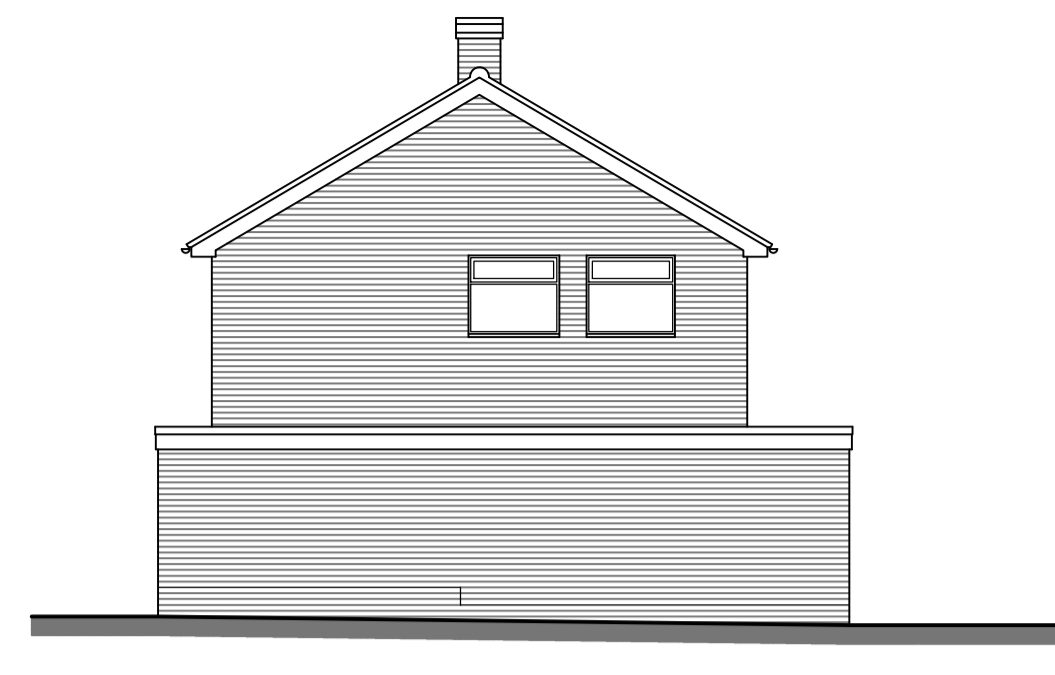


EXISTING SOUTH ELEVATION
Scale 1:100

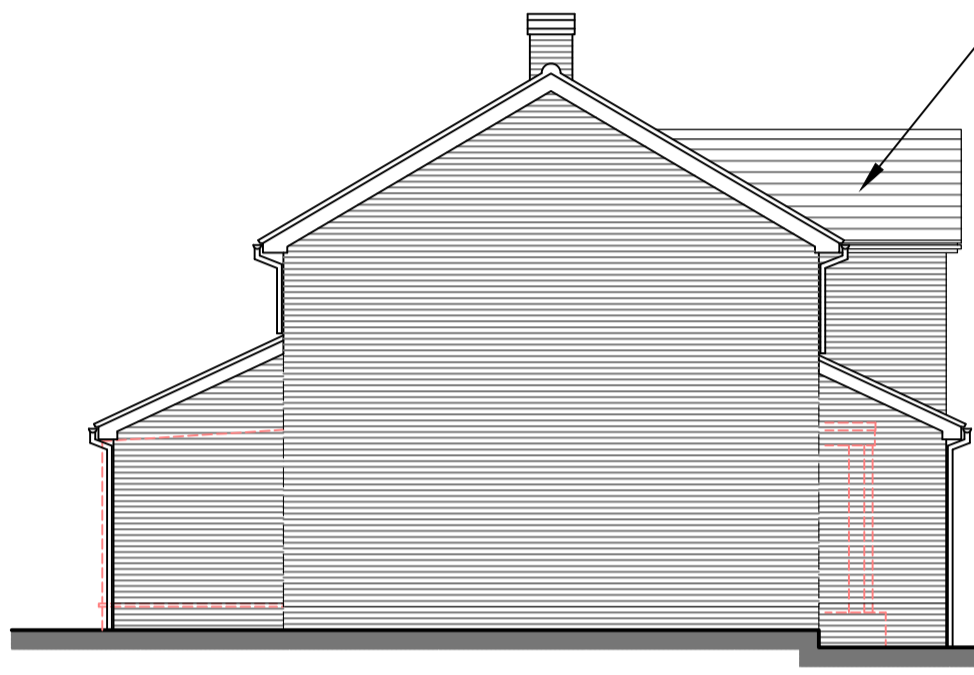


PROPOSED NORTH ELEVATION
Scale 1:100

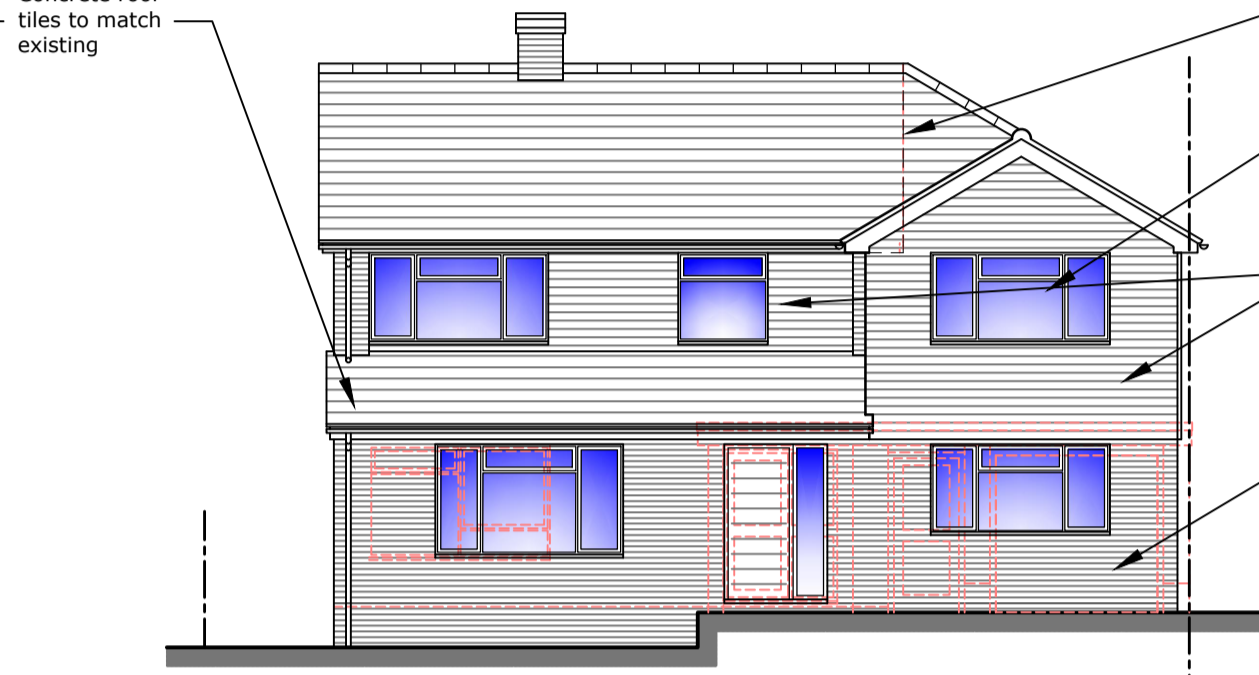







PROPOSED WEST ELEVATION
Scale 1:100

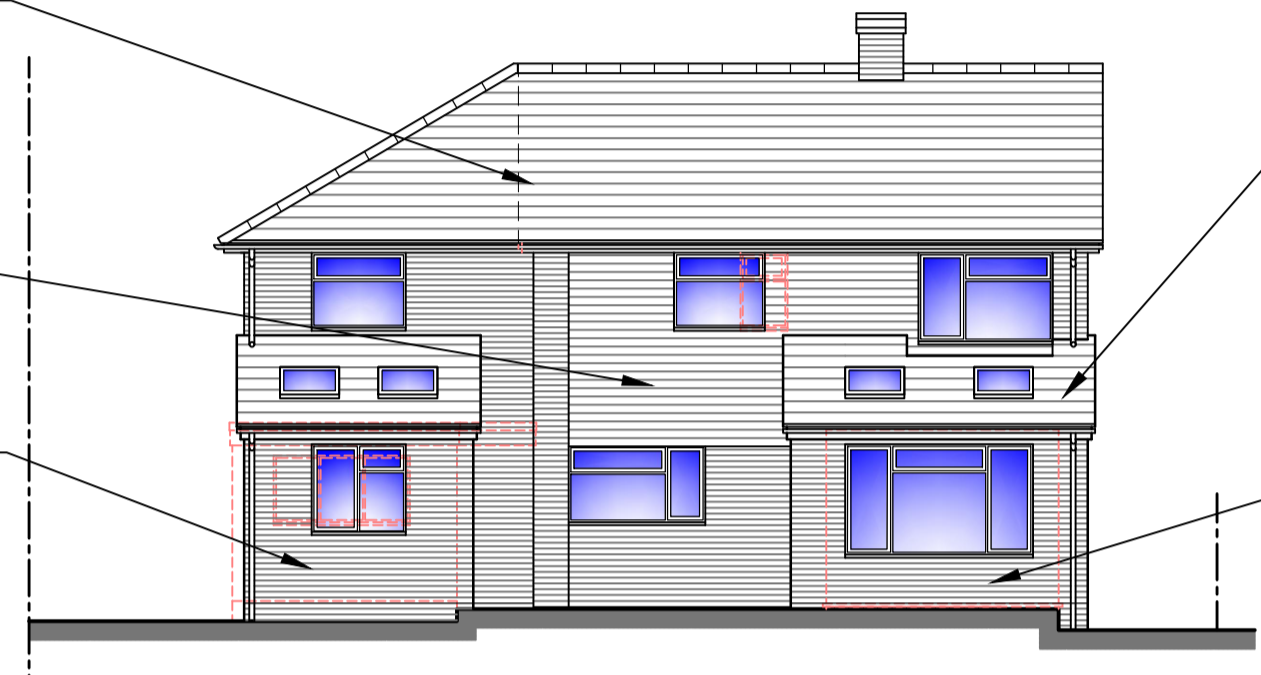


PROPOSED EAST ELEVATION
Scale 1:100

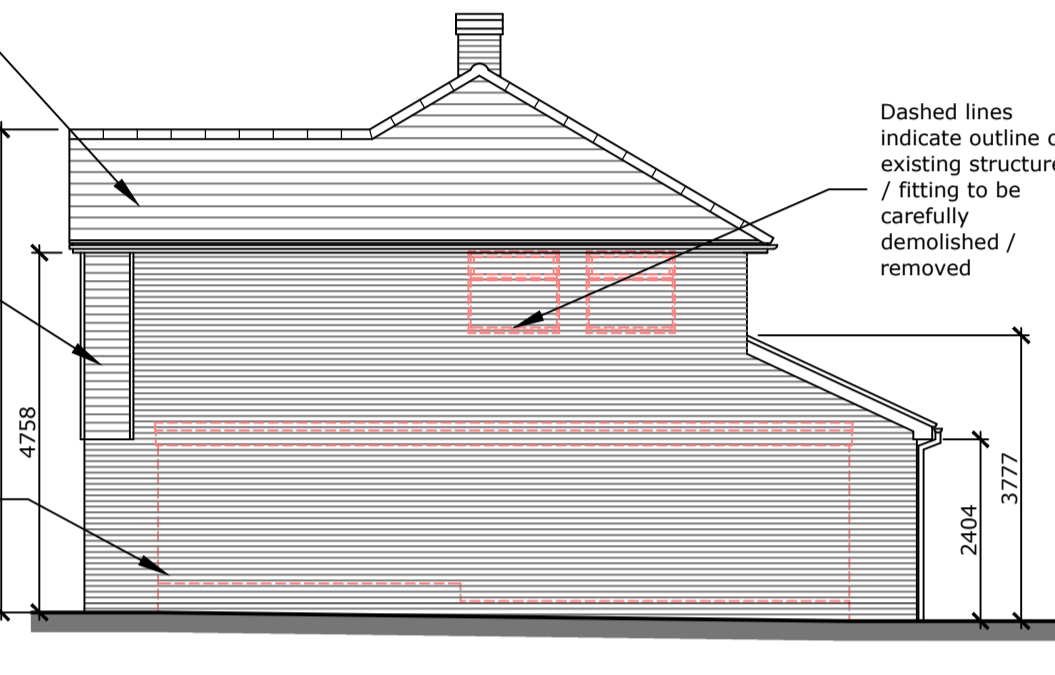


PROPOSED SOUTH ELEVATION
Scale 1:100

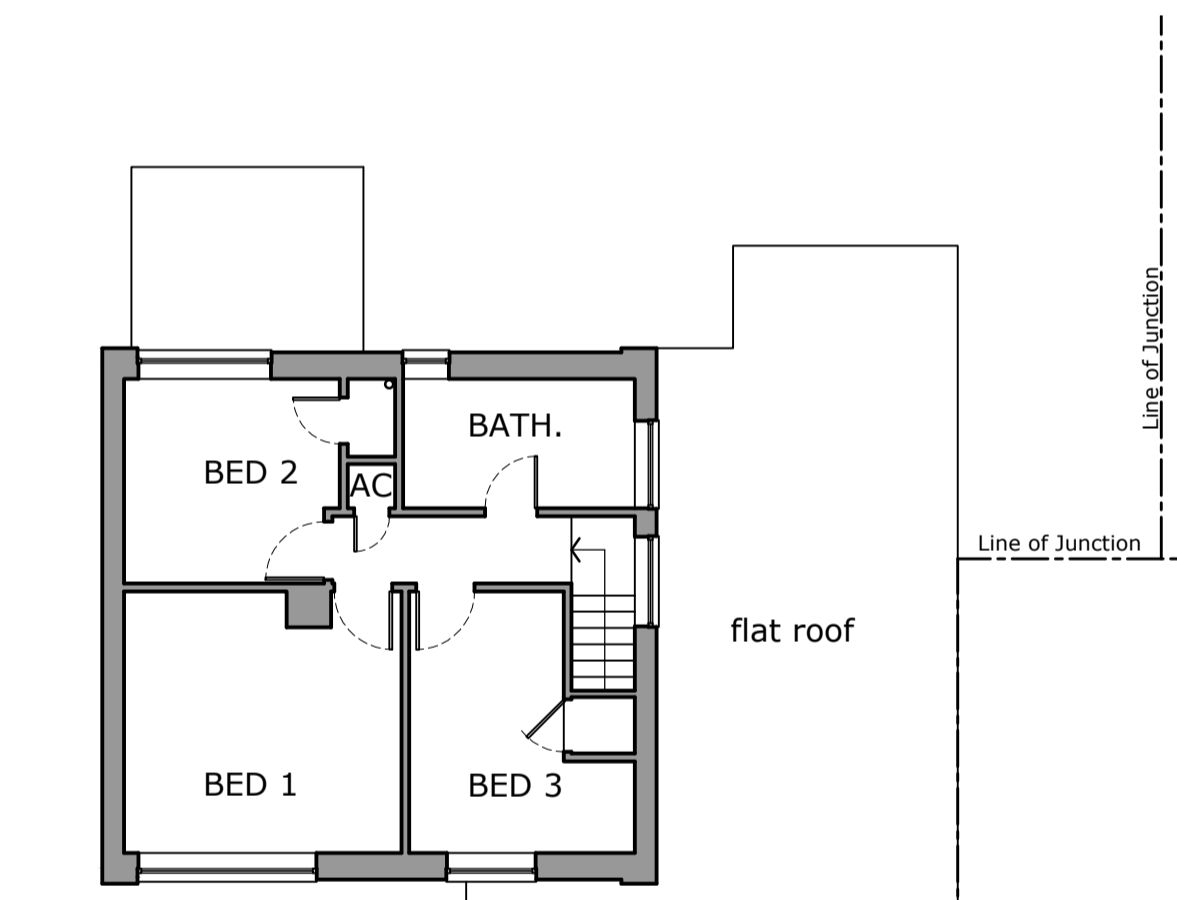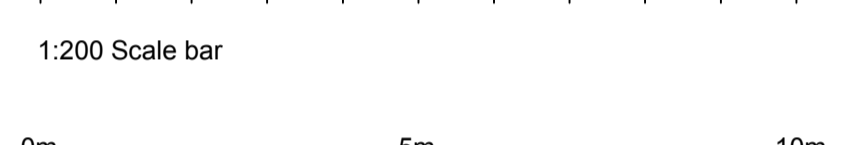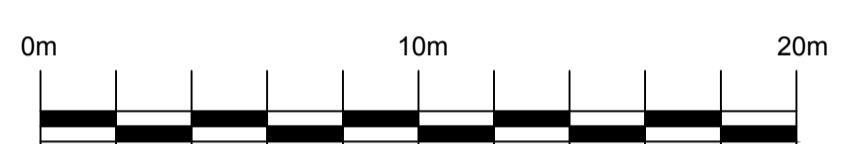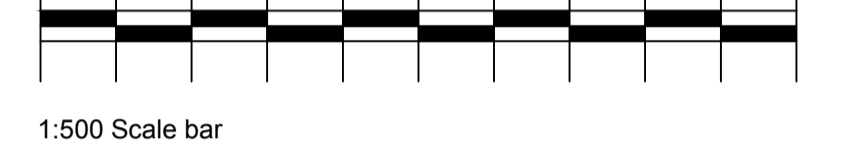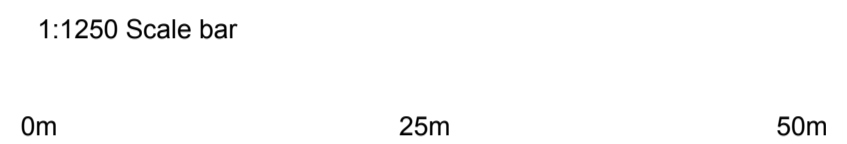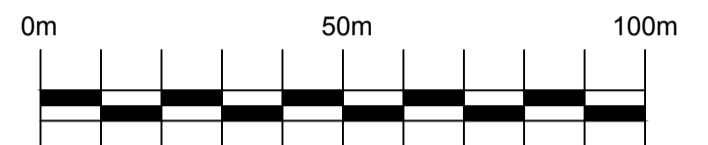


EXISTING FIRST FLOOR PLAN
Scale 1:100

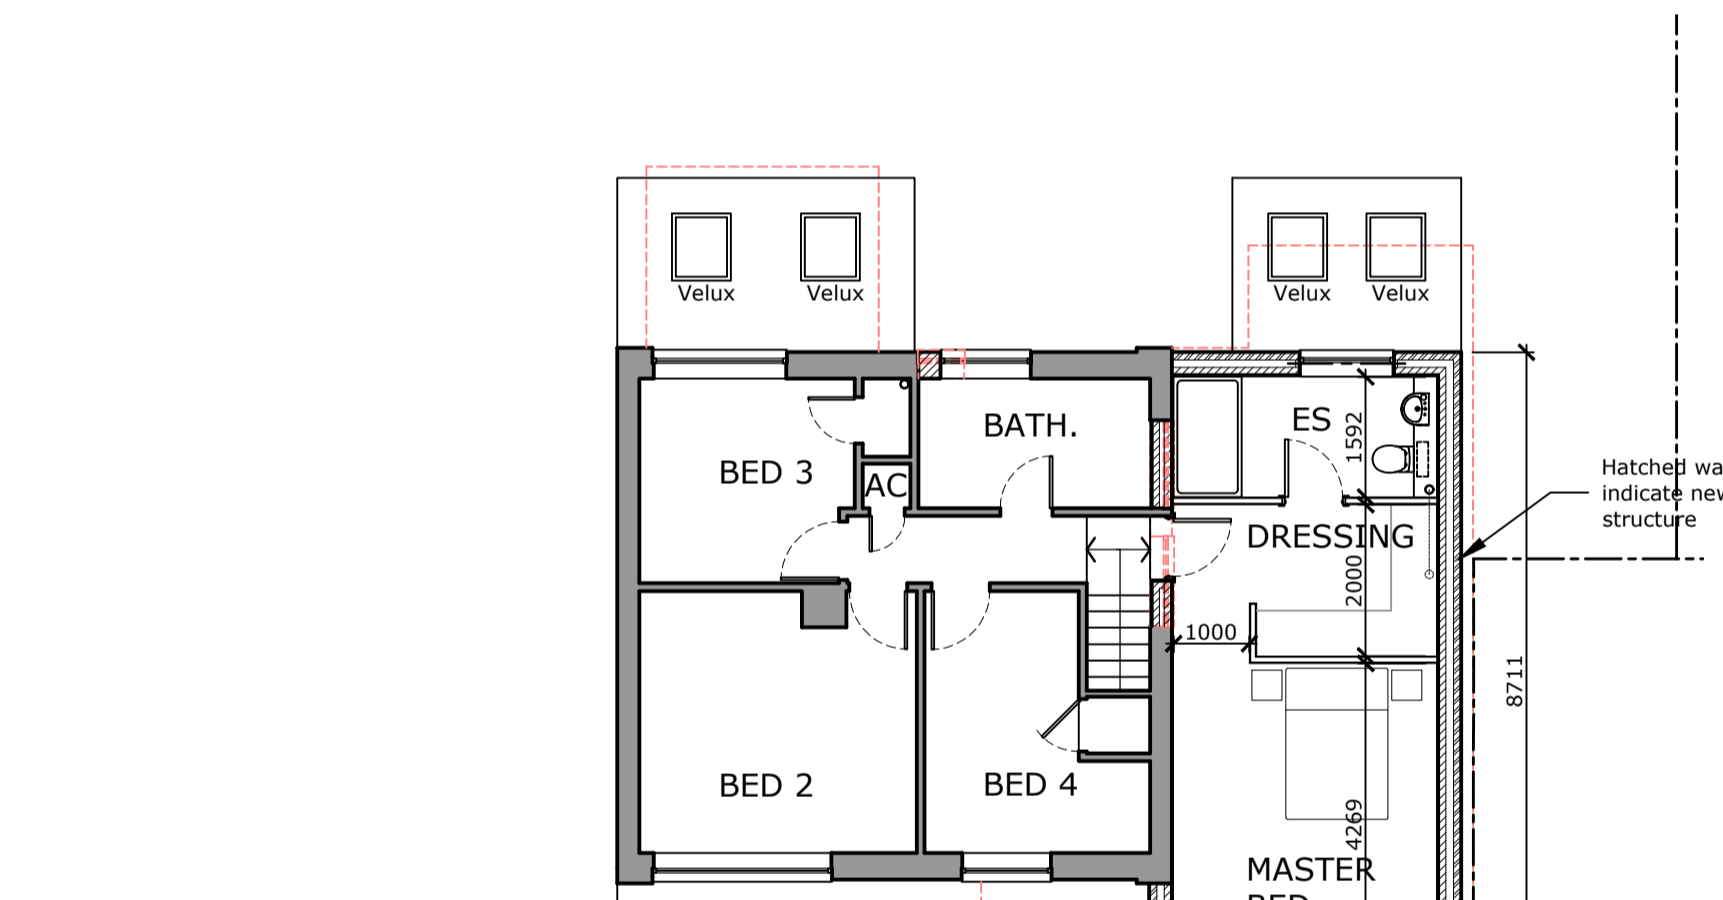


PROPOSED FIRST FLOOR PLAN
Scale 1:100

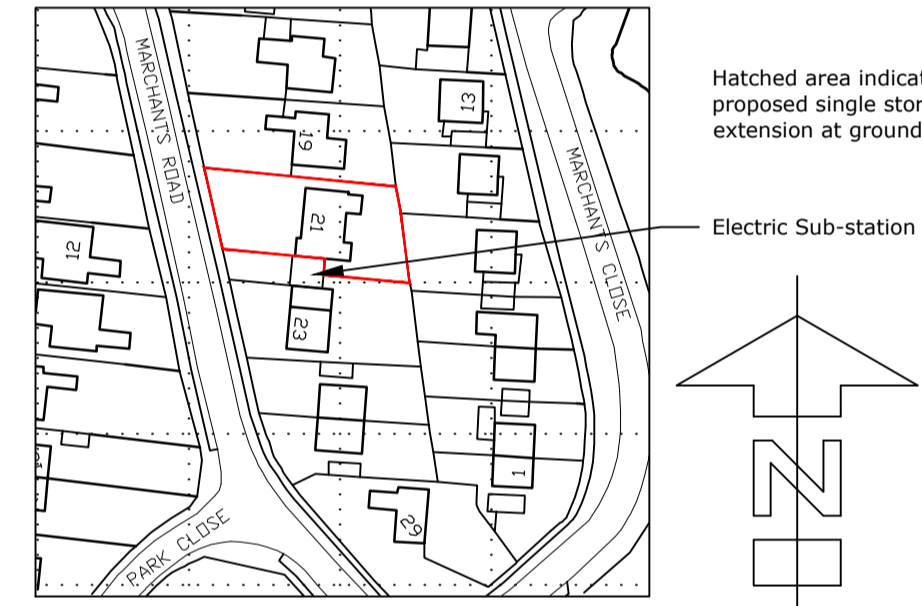

LOCATION PLAN
Scale 1:1250

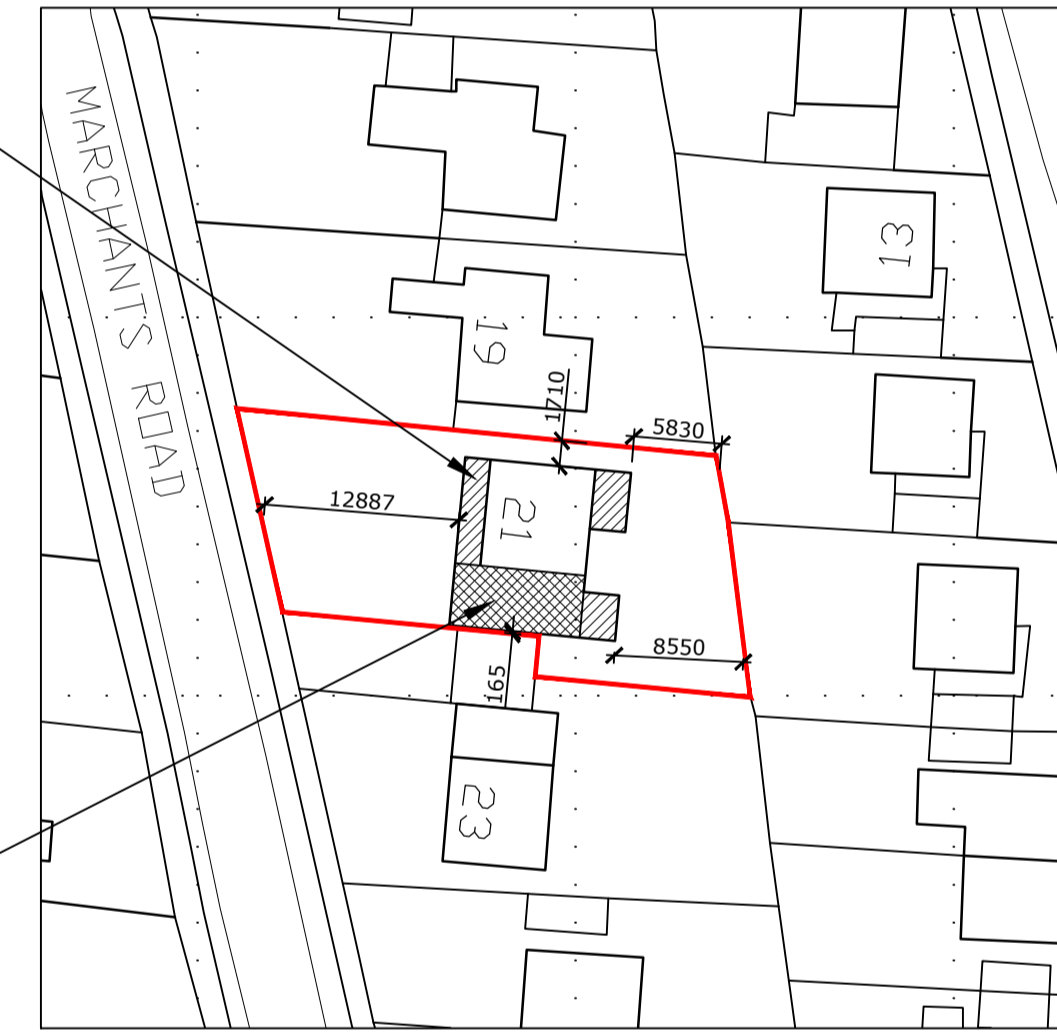

BLOCK PLAN
Scale 1:500

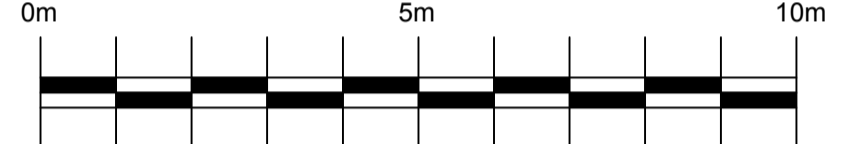

REV.	DATE	DESCRIPTION	By



Architectural Services
Architecture • Party Wall • Construction Consultant

61 Coulstock Road, Burgess Hill
West Sussex, RH15 9XZ
Tel : 01444 672952 / 07546 220976

Email : info@rtarchitecturalservices.co.uk
Website : www.rtarchitecturalservices.co.uk
Facebook : www.facebook.com/rtarchitecturalservicesltd

CLIENT

Mr Giles

PROJECT
EXTENSIONS AT
21 Marchants Road
Hurstpierpoint
West Sussex, BN6 9UR


DRAWING TITLE
**Extg. Plans & Elevations
Prop. Plans & Elevations
Block & Location Plans**

SCALE | DATE | DRAWN BY
A1 as noted | 06/07/18 | R Thomas


DRAWING NUMBER | REVISION
1829 / P01 | -

1829 / P01


<input type="checkbox"/> Preliminary	<input type="checkbox"/> Issued for Tender
<input type="checkbox"/> Issued for Planning approval	<input type="checkbox"/> Issued for Construction
<input type="checkbox"/> Issued for Building Regulation approval	<input type="checkbox"/> As Built

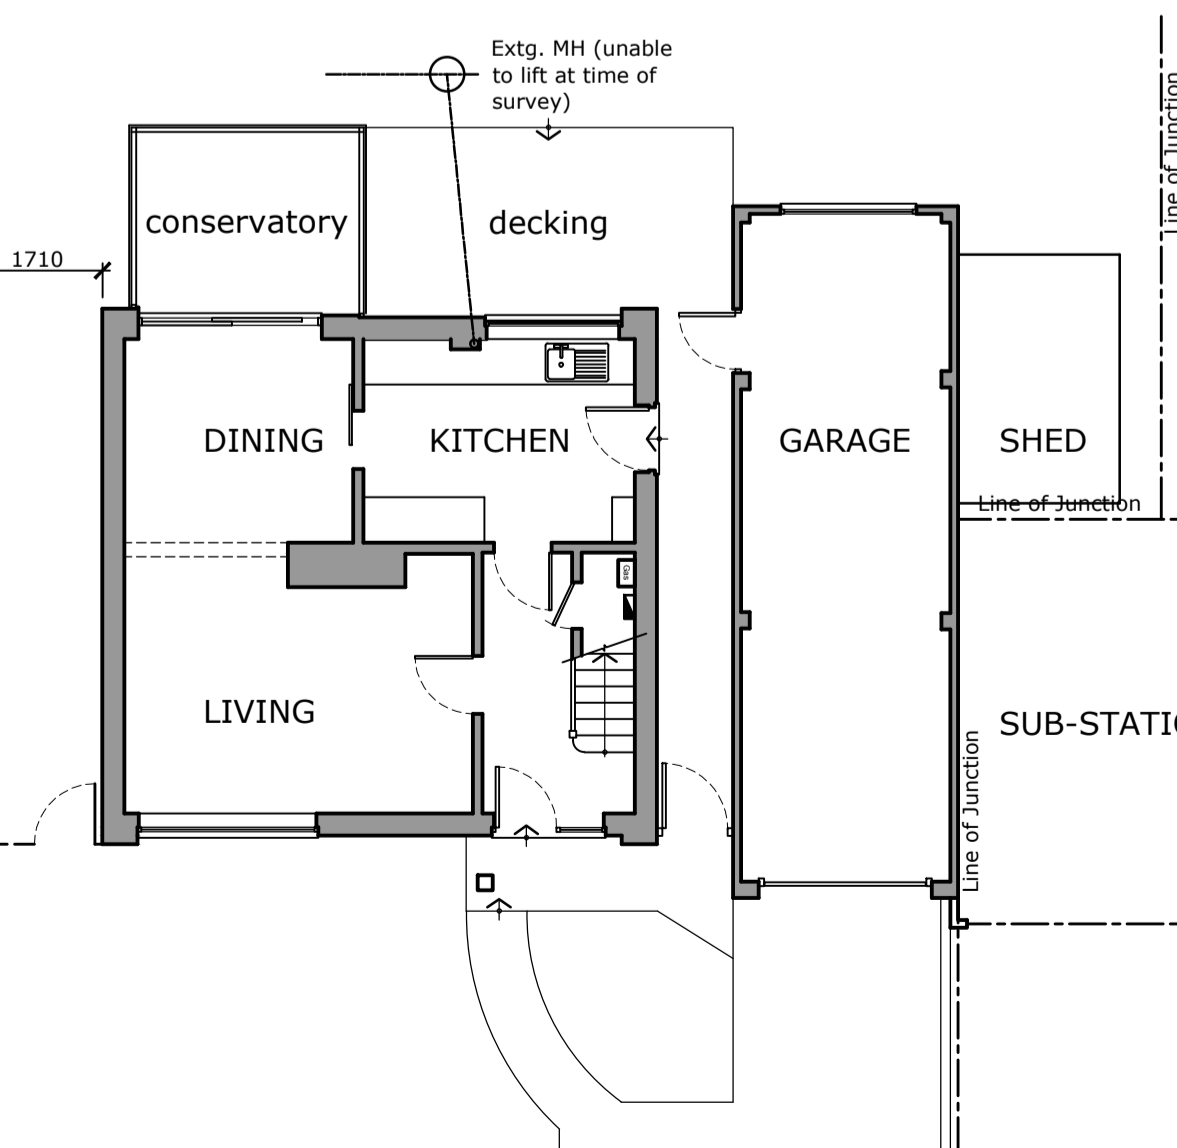


EXISTING GROUND FLOOR PLAN
Scale 1:100

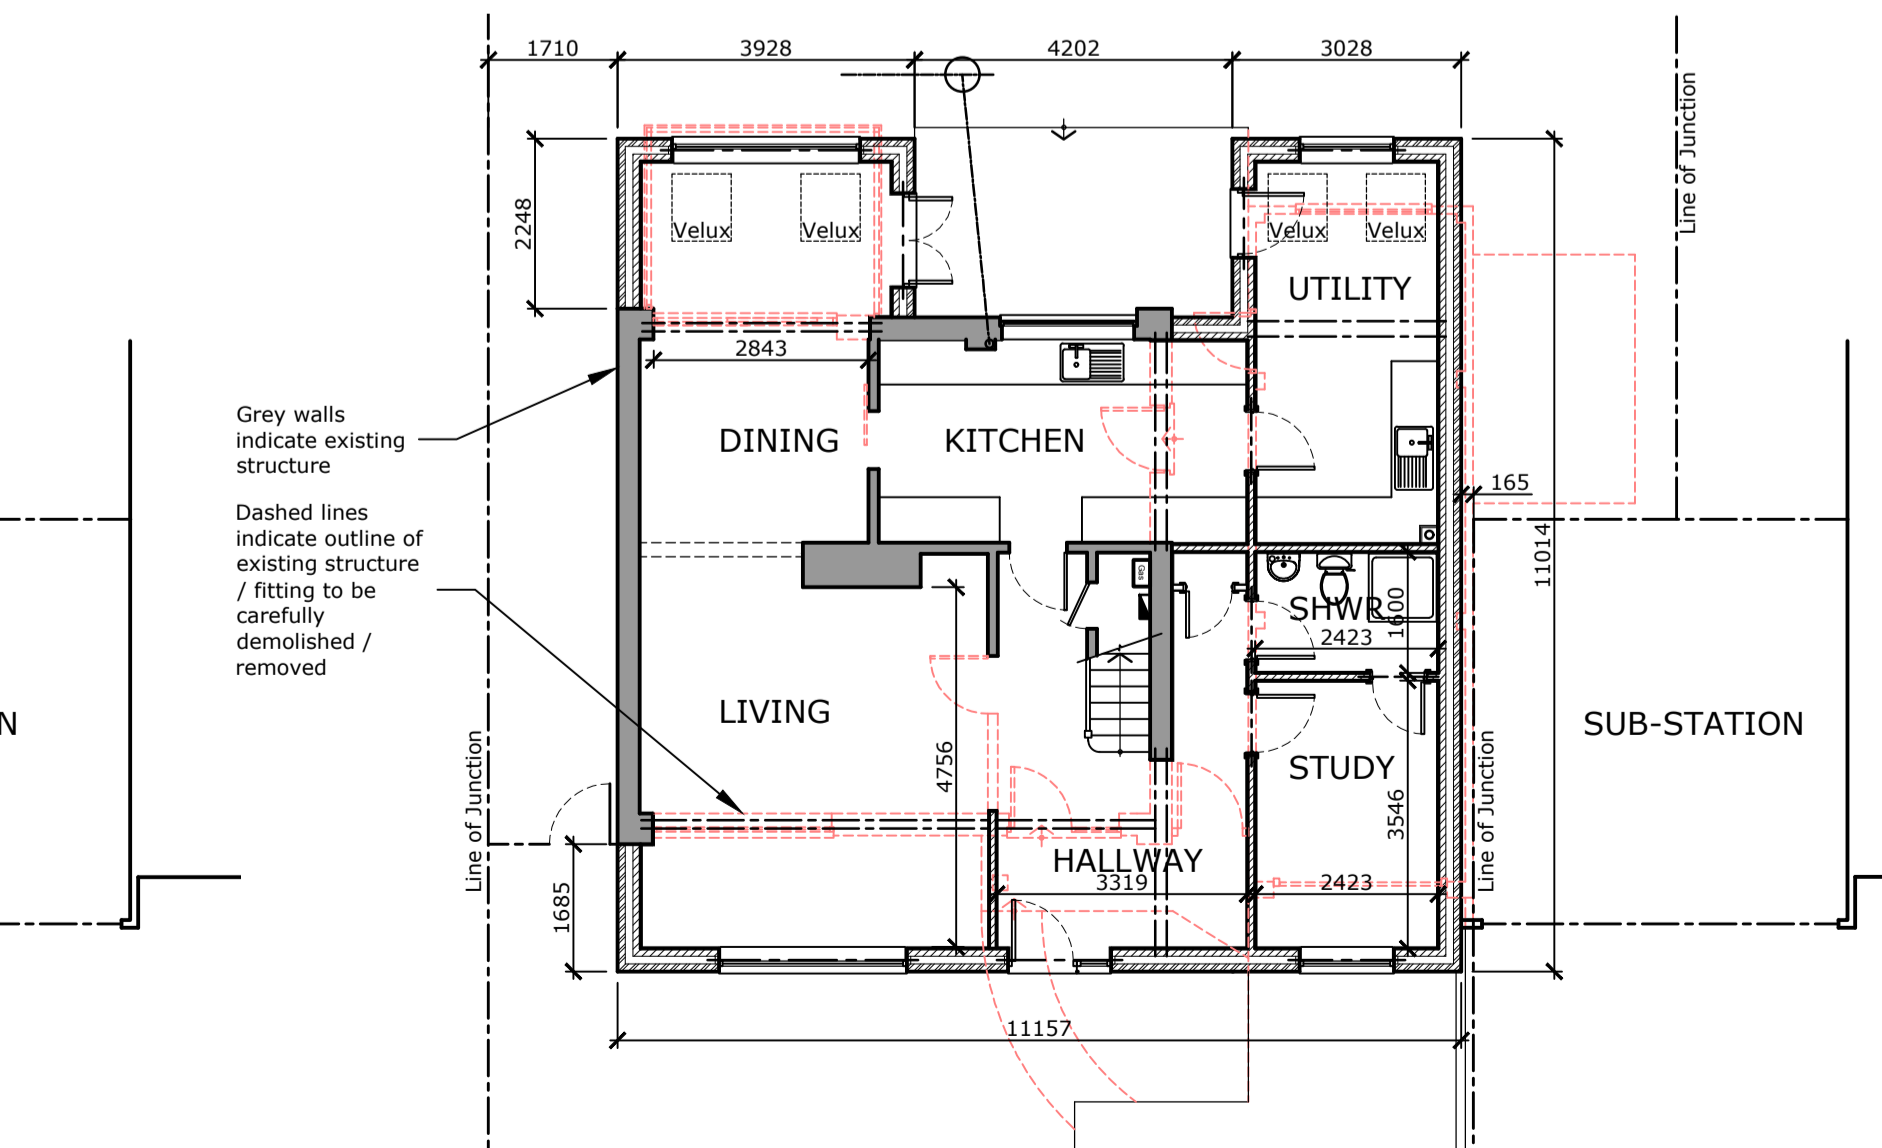

PROPOSED GROUND FLOOR PLAN
Scale 1:100

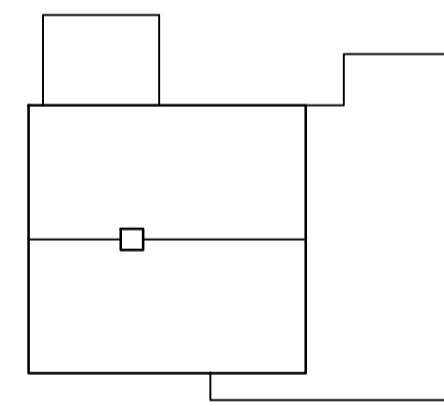

EXISTING ROOF PLAN
Scale 1:200

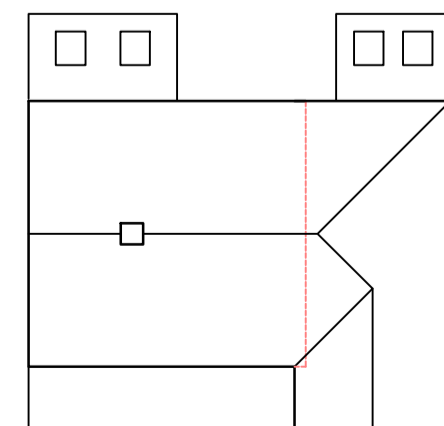

PROPOSED ROOF PLAN
Scale 1:200



PHOTO SHOWING FRONT OF EXISTING PROPERTY AND SUB-STATION



PHOTO SHOWING REAR OF EXISTING PROPERTY