



FIRST FLOOR PLAN - As Proposed 1:100

APPROVED

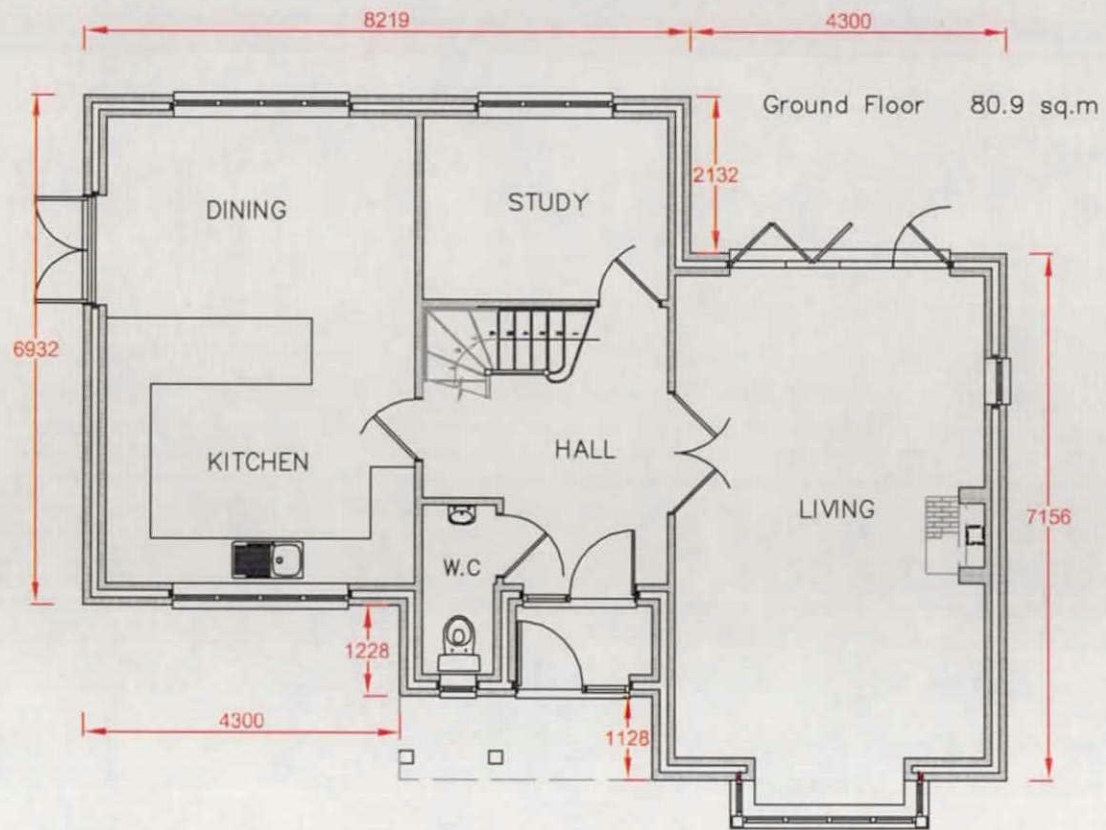

GROUND FLOOR PLAN - As Proposed 1:100

APPROVED

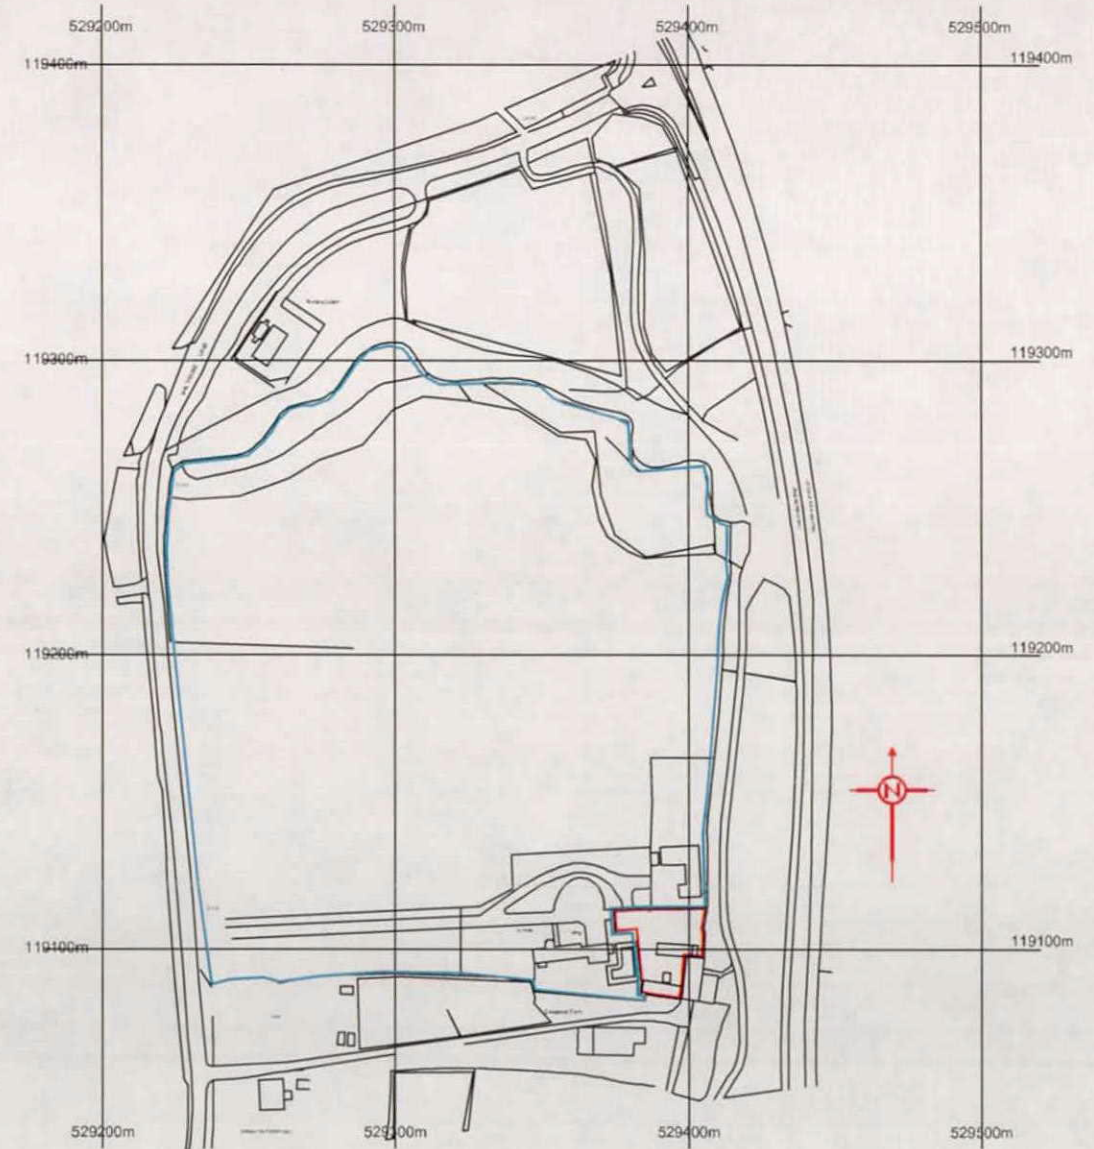

LOCATION PLAN - 1:2500

A: Drawing updated April 2017

Demolition of Existing Sub-Standard Dwelling and its replacement with a New Eco-Home

Project Address:
The Barn - Turrets
Malthouse Lane
Hurstpierpoint

Floor Plans & Location Plan

MIDGLEY DESIGN CONSULTANTS
4 Donkey Row
Brighton Road, Newtimber
W Sussex BN6 9BS
Tel: 01273 857066

Scale: 1:100 Date: March 2017 A3 DRAWING

Drawing No. TUR .17.1 Revision A

