

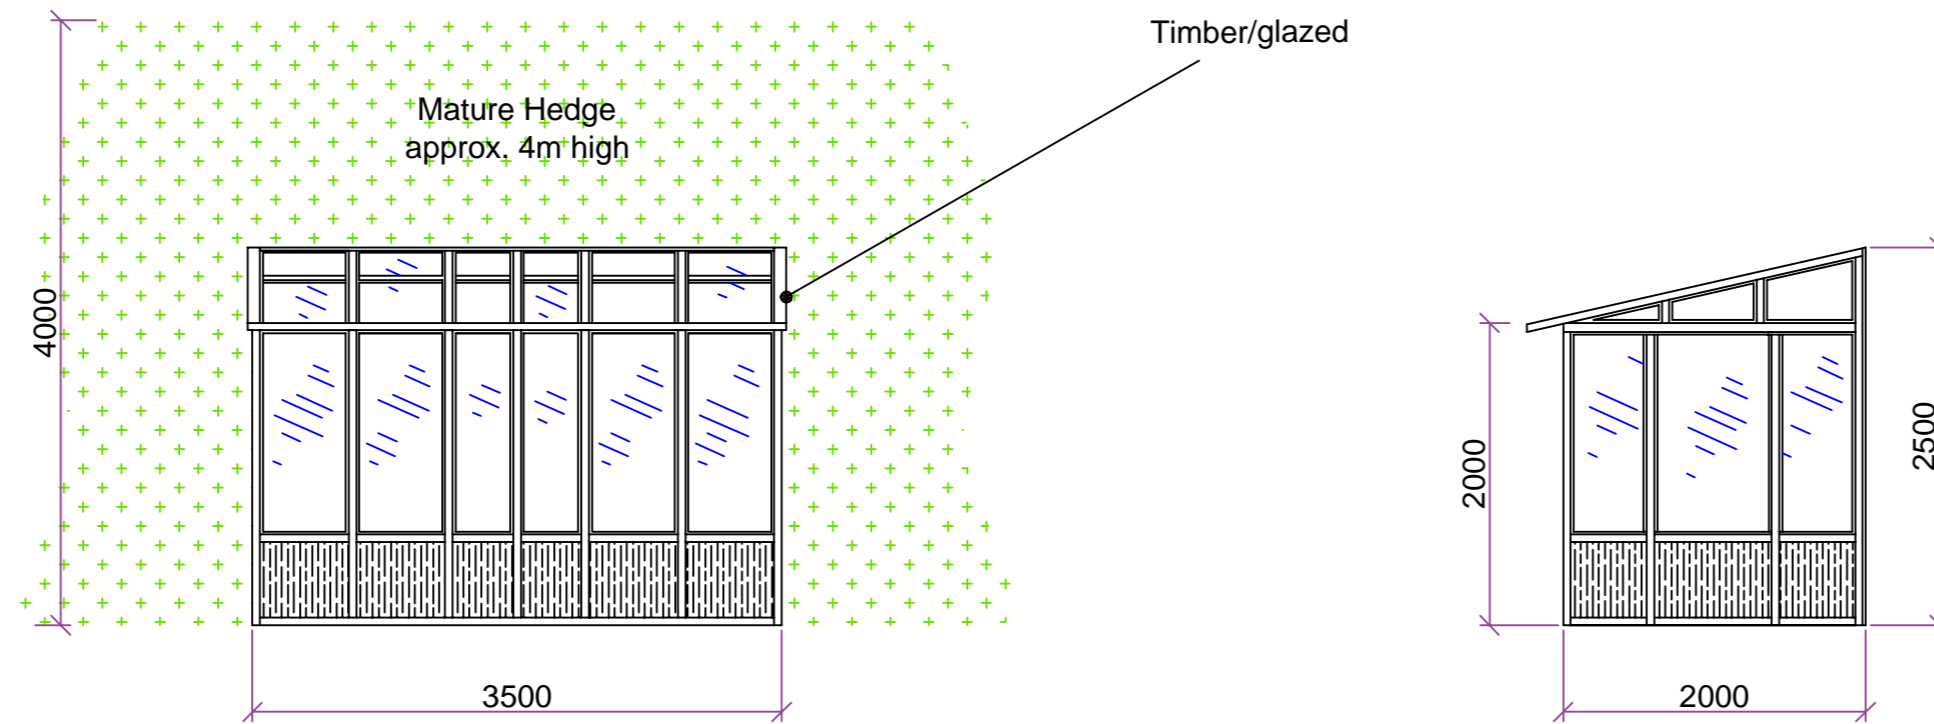


# EXISTING

## Greenhouse Front/side Elevation

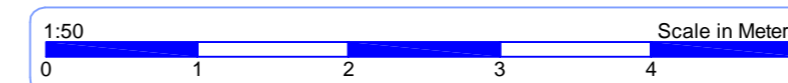

## Greenhouse Internal Floor Plan

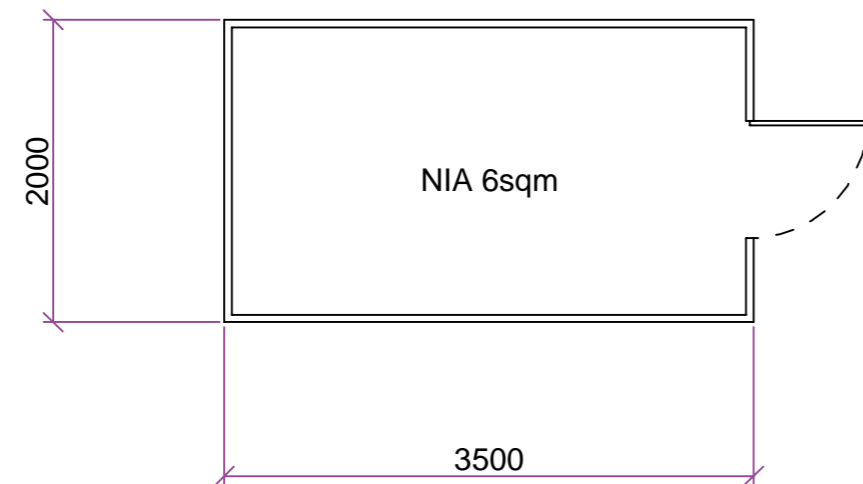

### NOTES

A2

This drawing is copyright and shall not be reproduced nor used for any other purpose without written permission of the authors.

Do not copy from this drawing, use figured dimensions only.

The drawing must be read in conjunction with all other related drawings and documentation.

It is the contractor's responsibility to ensure compliance with the Building Regulations.

It is the contractor's responsibility to check all dimensions on site, any discrepancy to be reported immediately.

Details and sizes shown are indicative only and are subject to confirmation by the relevant Specialist Sub-contractor.

| Revisions |      |             |    |
|-----------|------|-------------|----|
| Rev       | Date | Description | By |
| A         |      |             |    |

|  |  |  |  |
|--|--|--|--|
| Client: Phil Melling                             |  |  |  |
| Project: 2 Foxhole Cottage Works to lower garden |  |  |  |
| Drawing Title: Existing                          |  |  |  |

|  |                                 |                                       |
|--|---------------------------------|---------------------------------------|
| Scale: 1:50<br>(when printed @ A2)           | Drawn By: ACV                   | Date: 19/01/18                        |
| Preliminary <input type="checkbox"/>         | Checked By: -                   | Date: --/--/18                        |
| Planning <input checked="" type="checkbox"/> | Tender <input type="checkbox"/> | Construction <input type="checkbox"/> |

|            |             |        |
|------------|-------------|--------|
| Job: P.001 | Dwg No: 003 | Rev: B |
|------------|-------------|--------|

PLANNING

A2