

GENERAL NOTE

Do not scale from this drawing Except for planning purposes

All Dimensions to be checked on site prior to commencing works

Any discrepancy between drawings must be reported to the Architect Immediately

All materials and workmanship shall conform with the relevant British standard specifications and codes of practice

This drawing is issued on condition that it is not copied, reprinted or disclosed to a third party without the prior written consent of Didacious Designs Ltd.

No work to commence until all planning or listed building conditions have been approved. All work to be carried out in accordance with the approved drawings/planning and listed building consent.

No alteration shall be undertaken to the design and/or drawings without the prior written consent of the architect.

A licence for the use of these drawings is subject to agreement

NOT FOR CONSTRUCTION

NOTE

Skirting boards, architraves, picture rails, dado rails, doors and fittings replaced where appropriate as per original pattern.

Existing modern glass replaced with Slimlite Double Glazed system.
Radiators relocated to allow restoration of Vertical sash shutters.

Fireplace reconstructed to match original

B 28.02.18 Bathroom Windows added
A 26.02.18 Grey Lines/Lineweights Amended

Rev	Date	Note
B	28.02.18	Bathroom Windows added
A	26.02.18	Grey Lines/Lineweights Amended





Plumpton Pit Stop,
Ditchling Rd,
Plumpton,
East Sussex
BN17 3AF

DD Architects

© copyright Didacious Designs Ltd

Job Title Gothic House		
Drawing Title Proposed First Floor Plan		
Client The Llewellyns'		
Drawn AH	Checked CH	Date 12/11/17
Scale 1:100	Drawing No. 1603 - SK23	Revision B

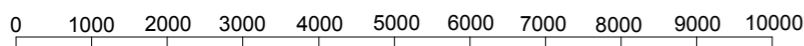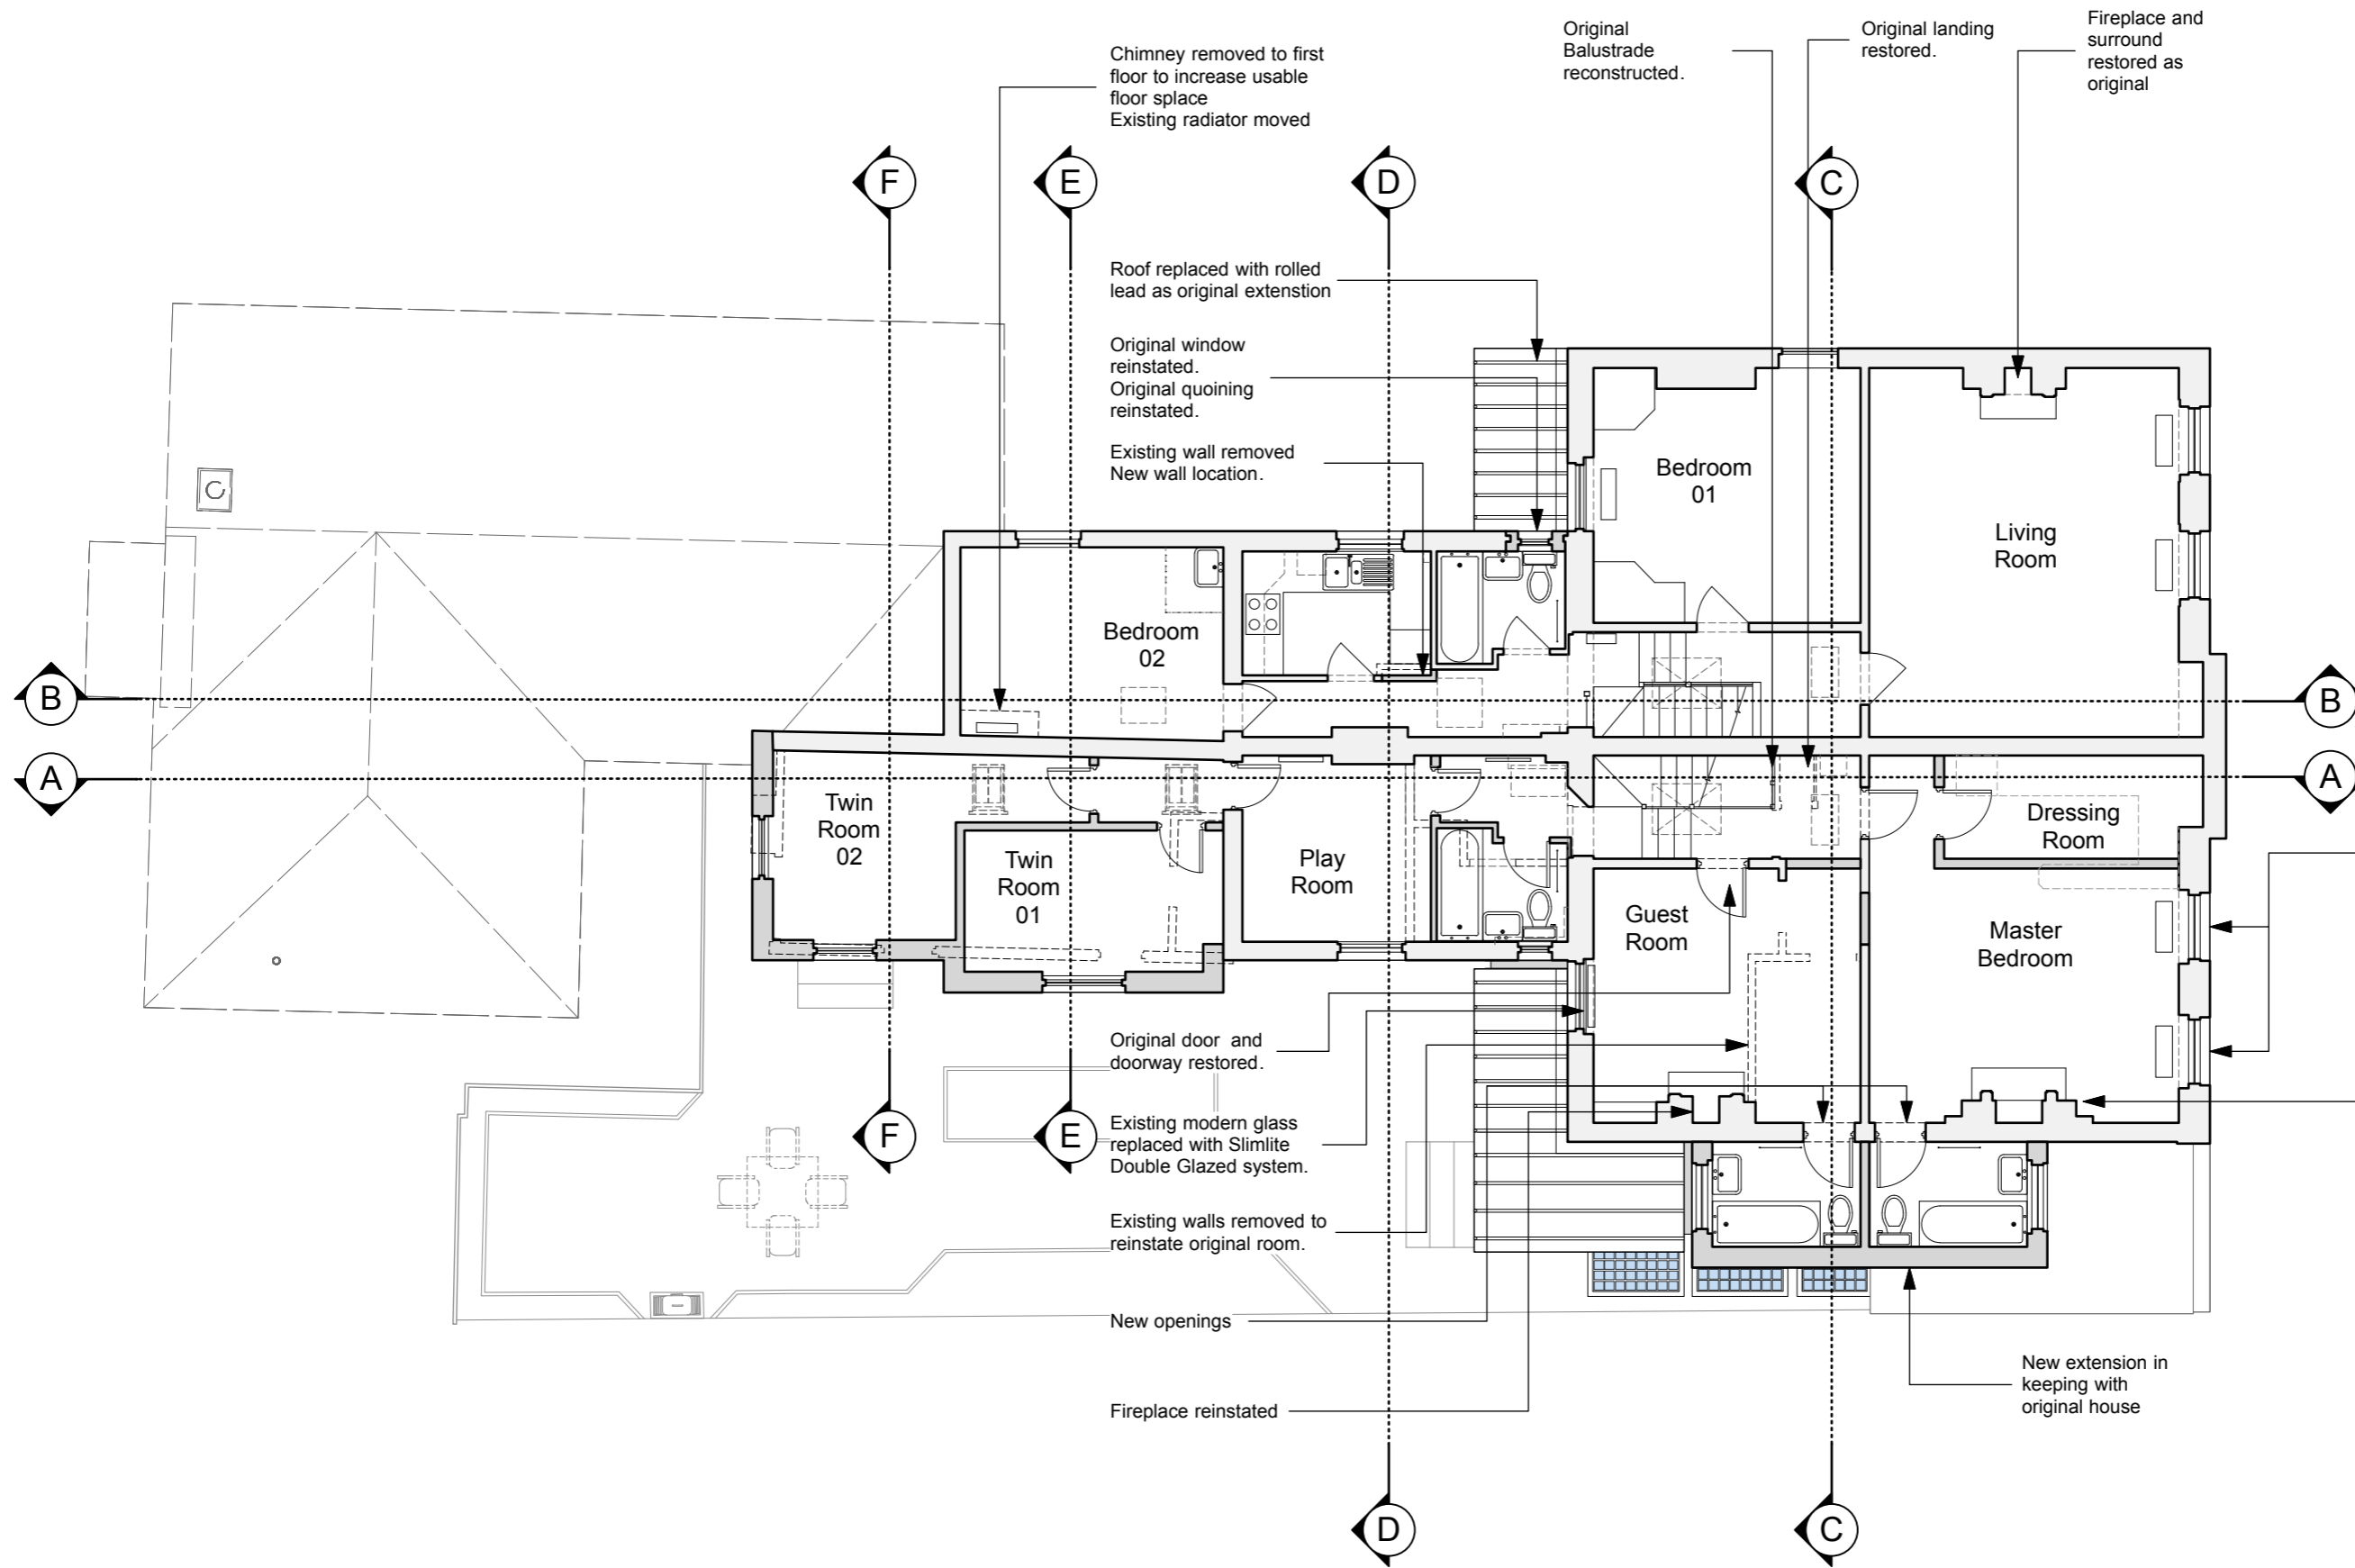

millimeters
scale 1:100

Proposed First Floor Plan
Scale 1:100