



EXISTING ROOF PLAN




EXISTING REAR ELEVATION

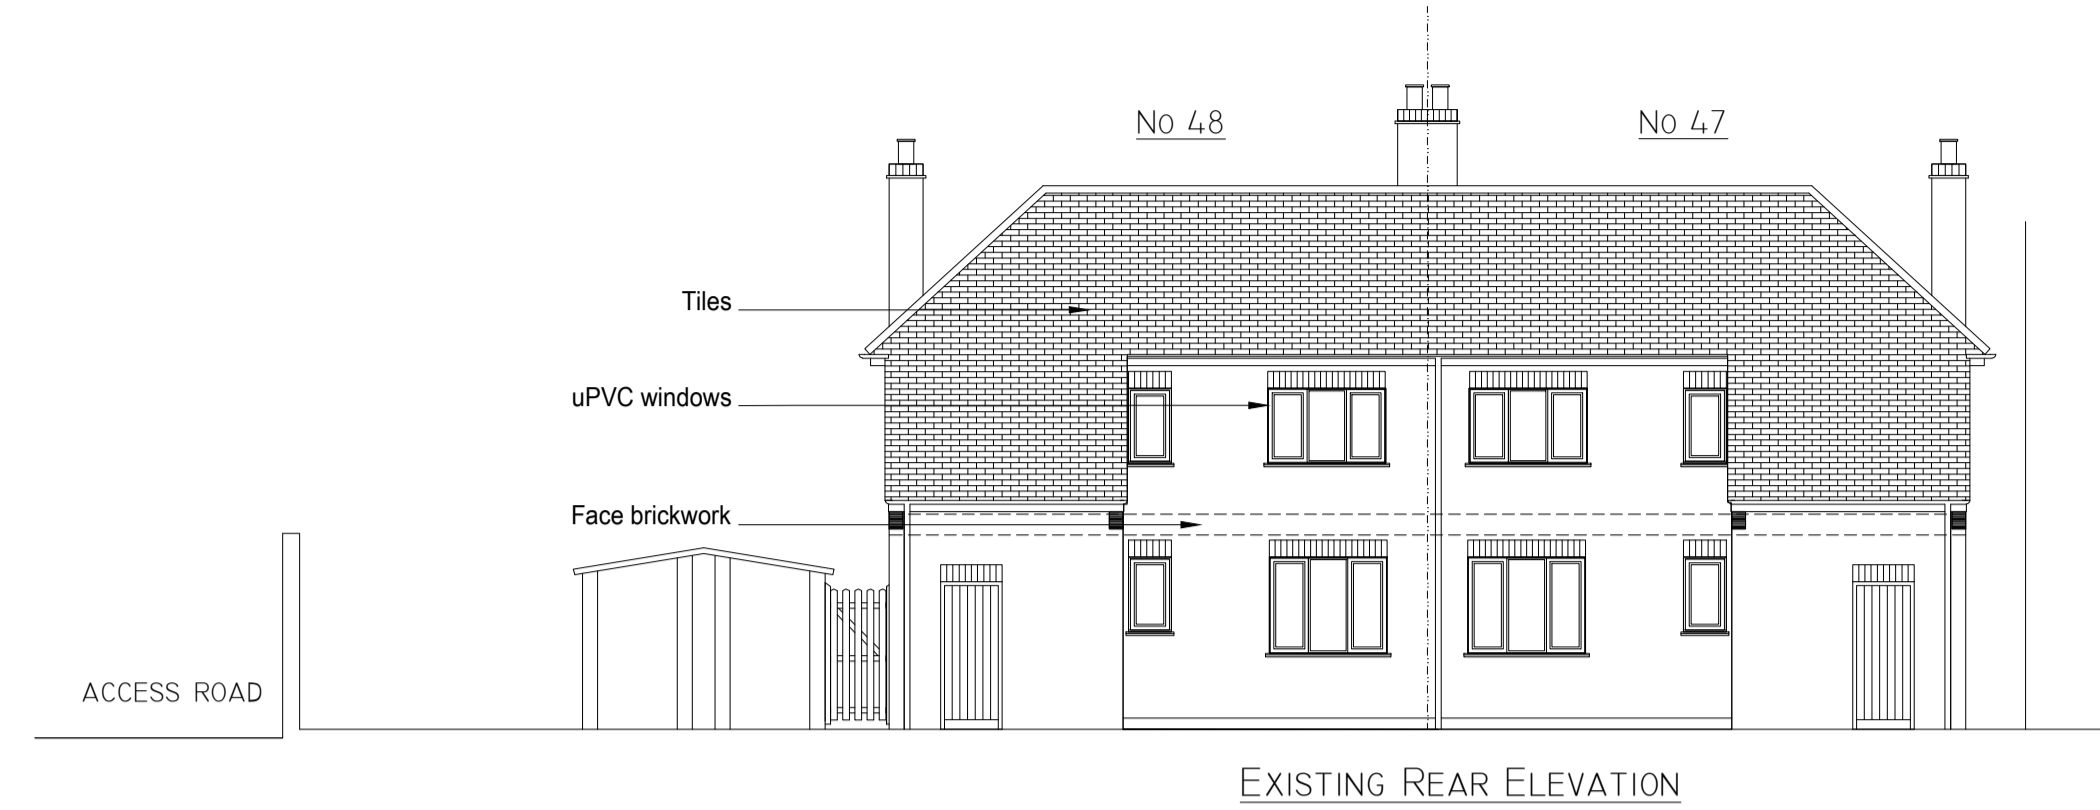

EXISTING SIDE ELEVATION

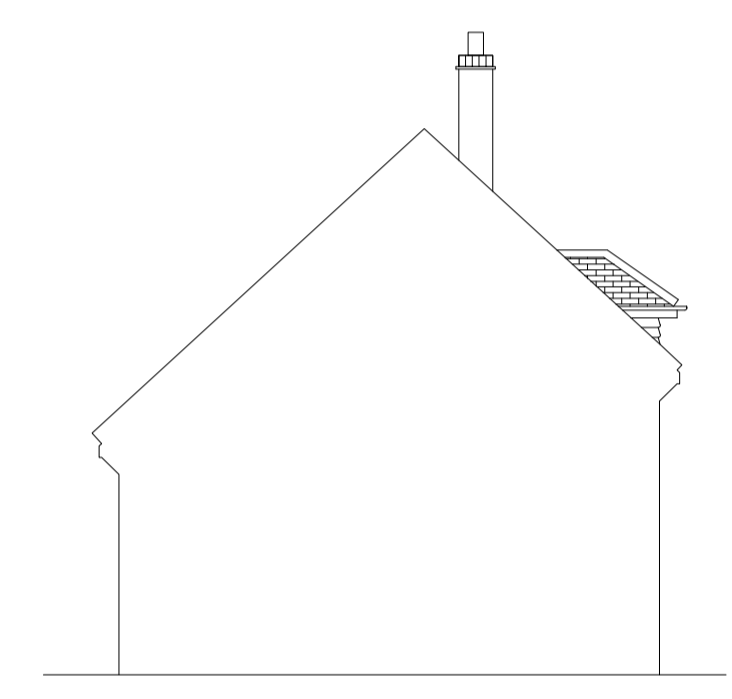


EXISTING SIDE ELEVATION
SHOWING WEST FACE OF NO 48)

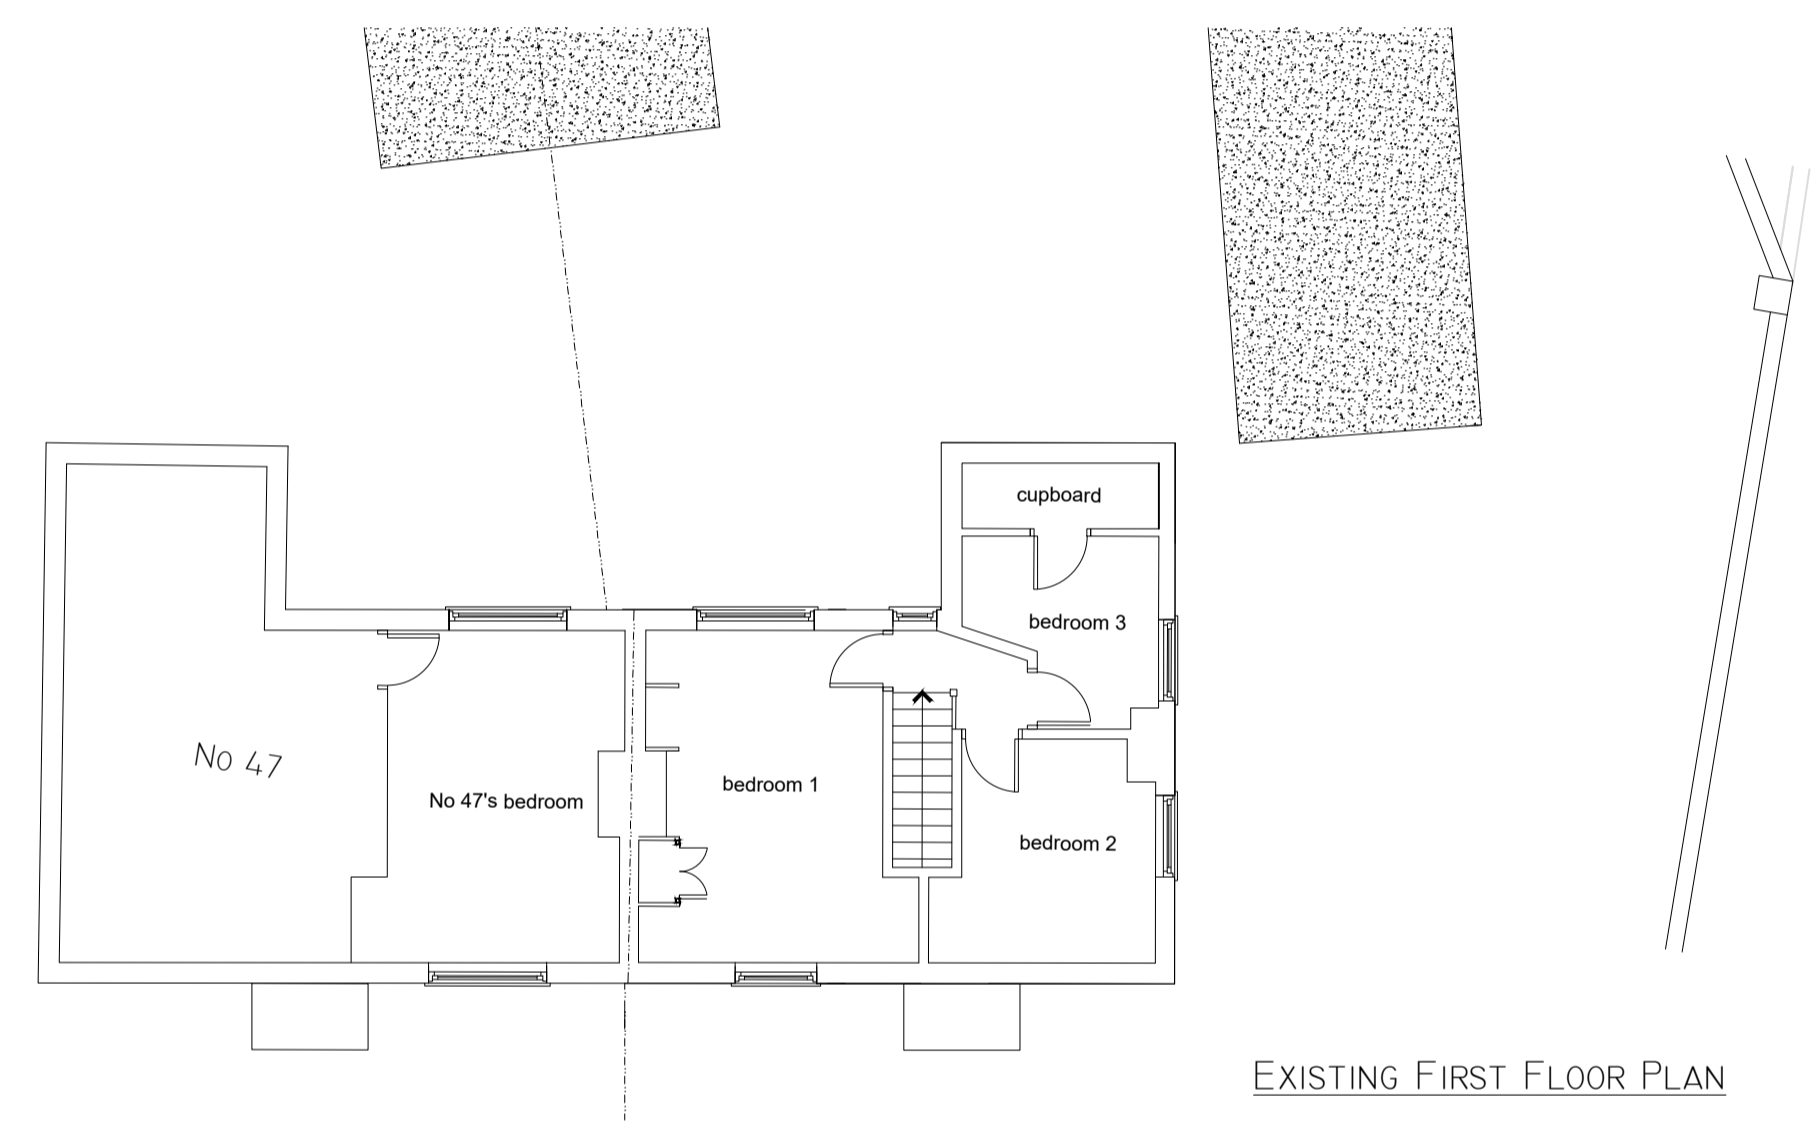


EXISTING FIRST FLOOR PLAN



EXISTING STREET SCENE

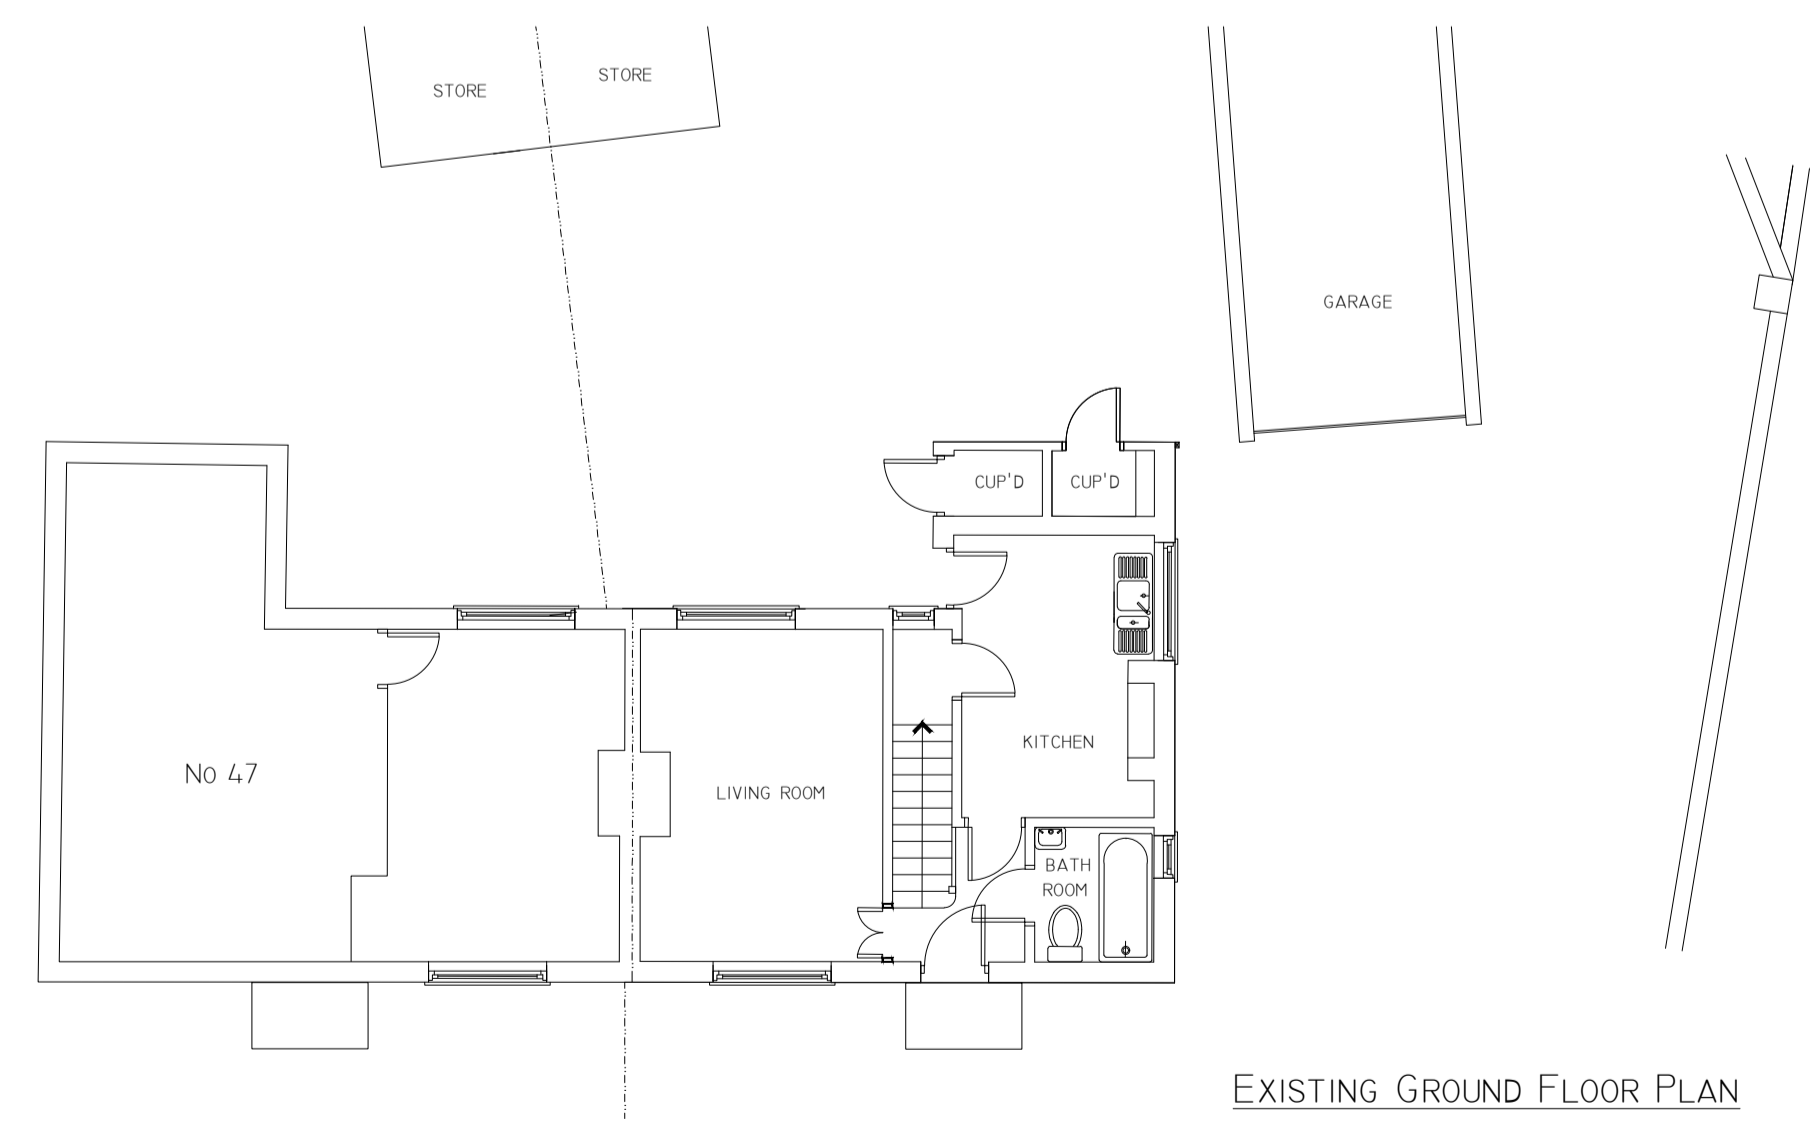

EXISTING GROUND FLOOR PLAN

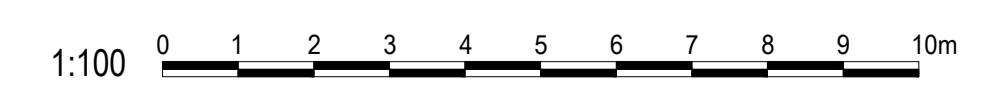

amendments	
bpm Architectural Services Ltd.	
client	T Challoner
project	48 Kemps Hurstpierpoint West Sussex BN6 9UE
project ref.	1861 Drawing No. 01
drawing title	Existing plans and elevations
drawn by	J Boys
date	Apr 18 scale 1:100@ A1
www.bpmnet.co.uk info@bpmnet.co.uk	
Do not scale off drawing, check all goods materials workmanship to all dimensions on site before all work is commenced conform with current building regs BSS and COP's	