


Hardstanding 2 Blossomswell

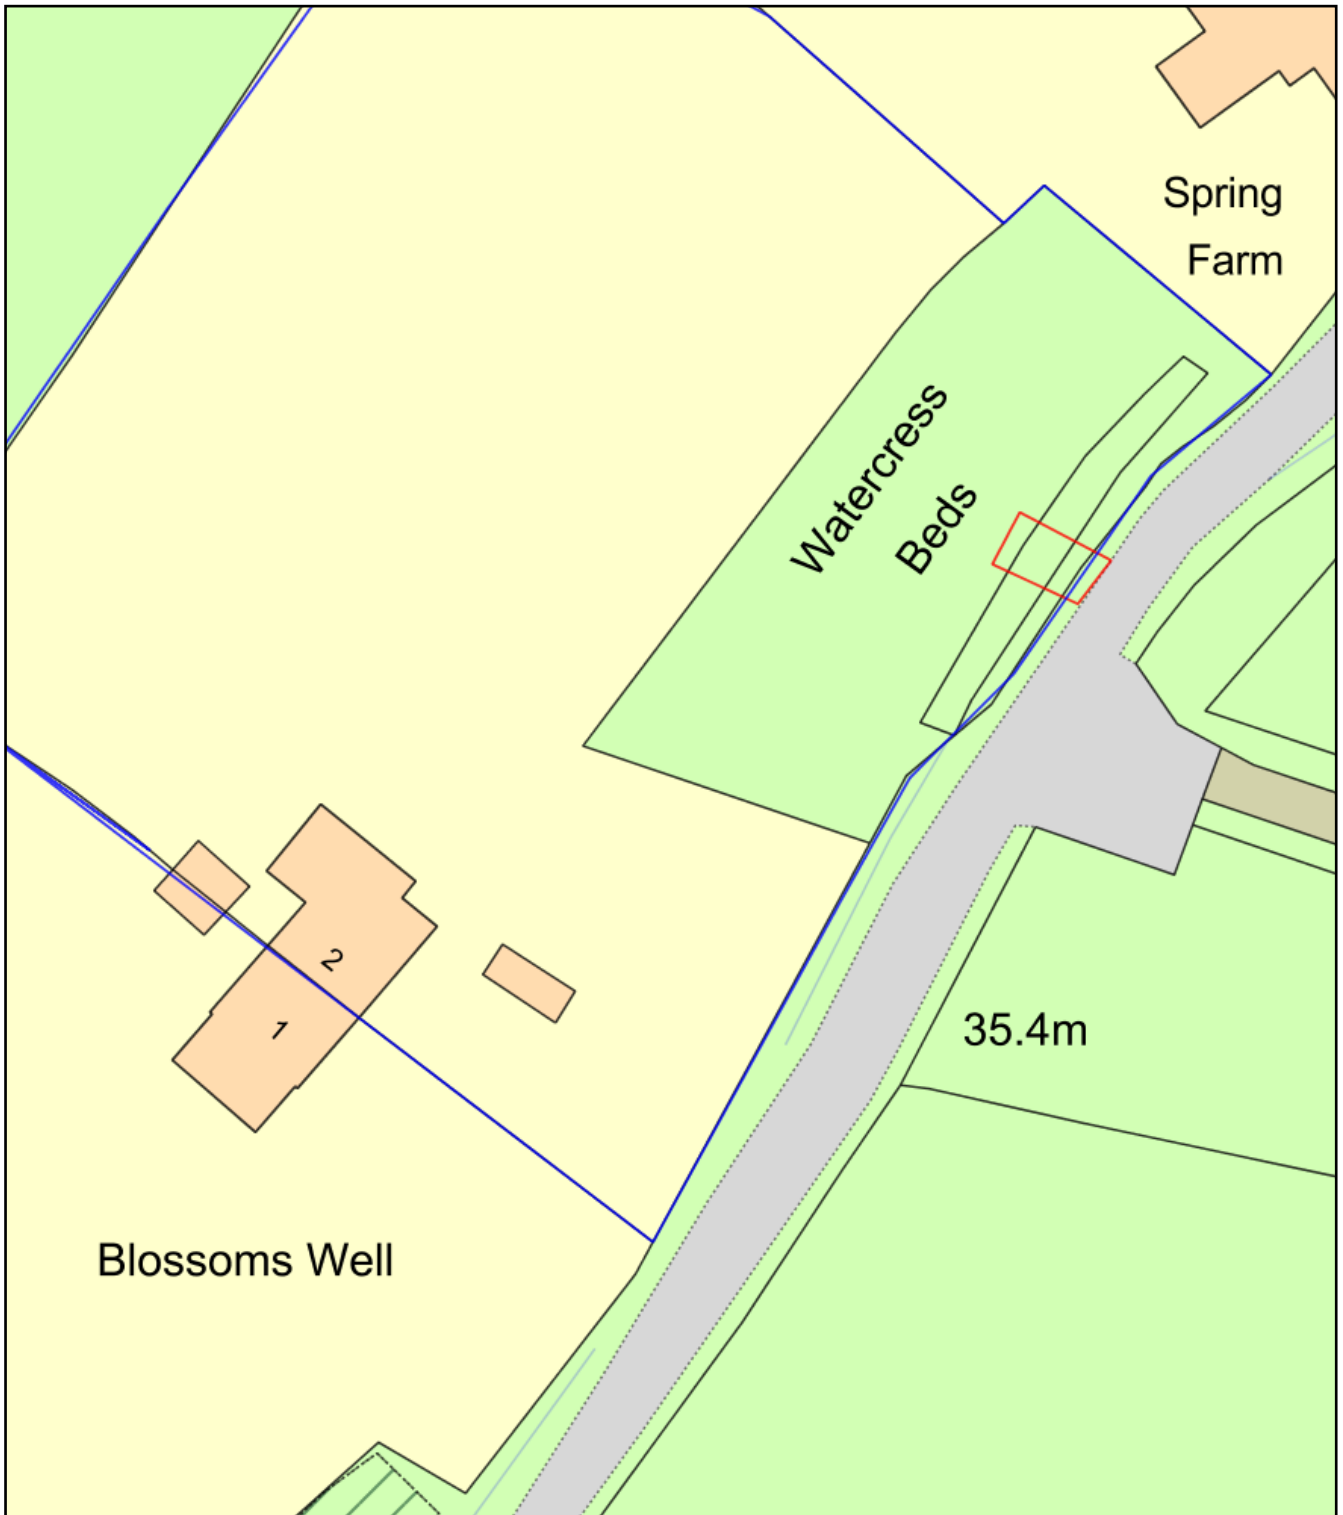

Plan Produced for: Mr and Mrs Rand

Date Produced: 24 May 2018

Plan Reference Number: TQRQM18144184909346

Scale: 1:500 @ A4