



Langton lane

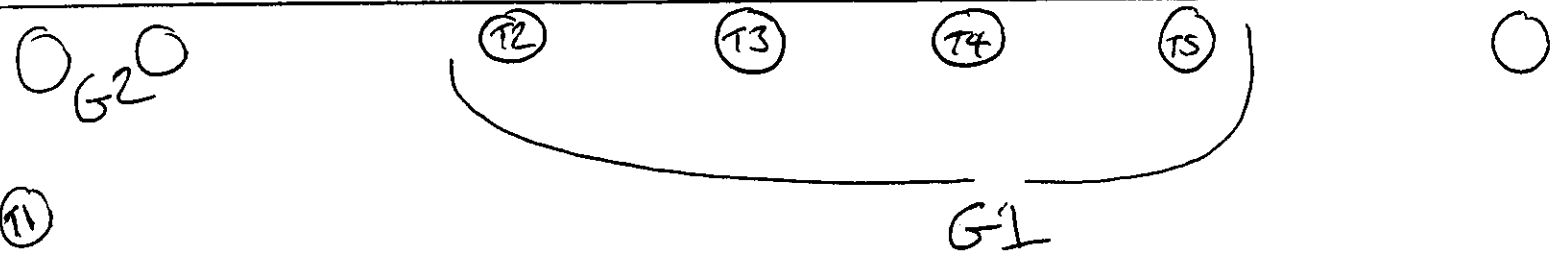

Albourne Road B2116

Beech hedge

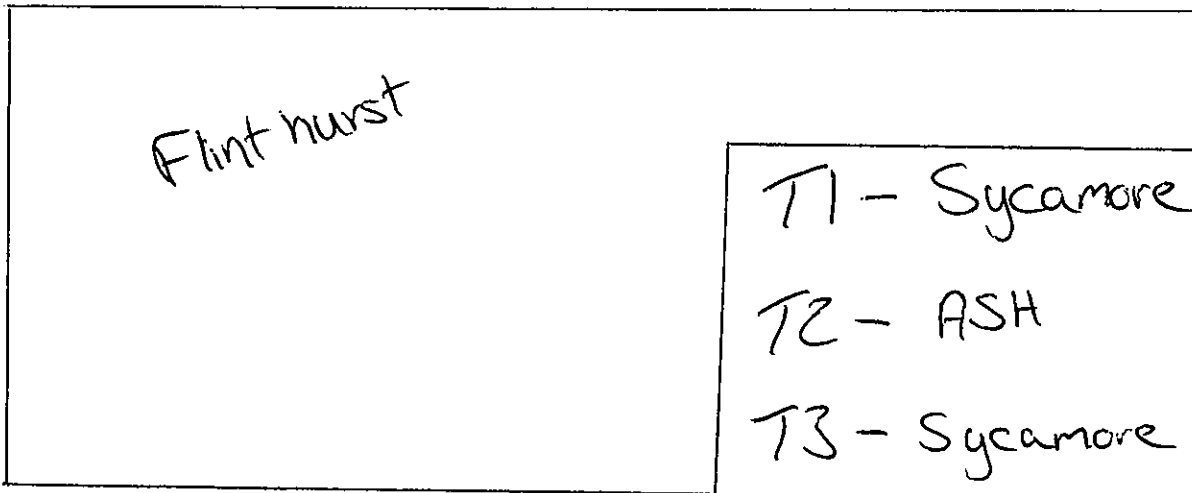

- T1 - Sycamore
- T2 - ASH
- T3 - Sycamore
- T4 - ASH
- T5 - OAK
- G2 - ASH
Sycamore

MID SUSSEX DC
ENVIRONMENT DIVISION

10 MAY 2018

Scale bar for use with plans

0cm 1 2 3 4 5