



NOTE:
 The contractor is to check all site dimensions and levels before work starts.
 Do not scale from the drawing. Notify Architect of any discrepancies.
 This drawing must be read with and checked against all structural and other specialist drawings, specifications and bills of quantities. Notify Architect of any discrepancies.
 The contractor is to comply with all current British Standards and Building Regulations whether or not specifically stated on these drawings.

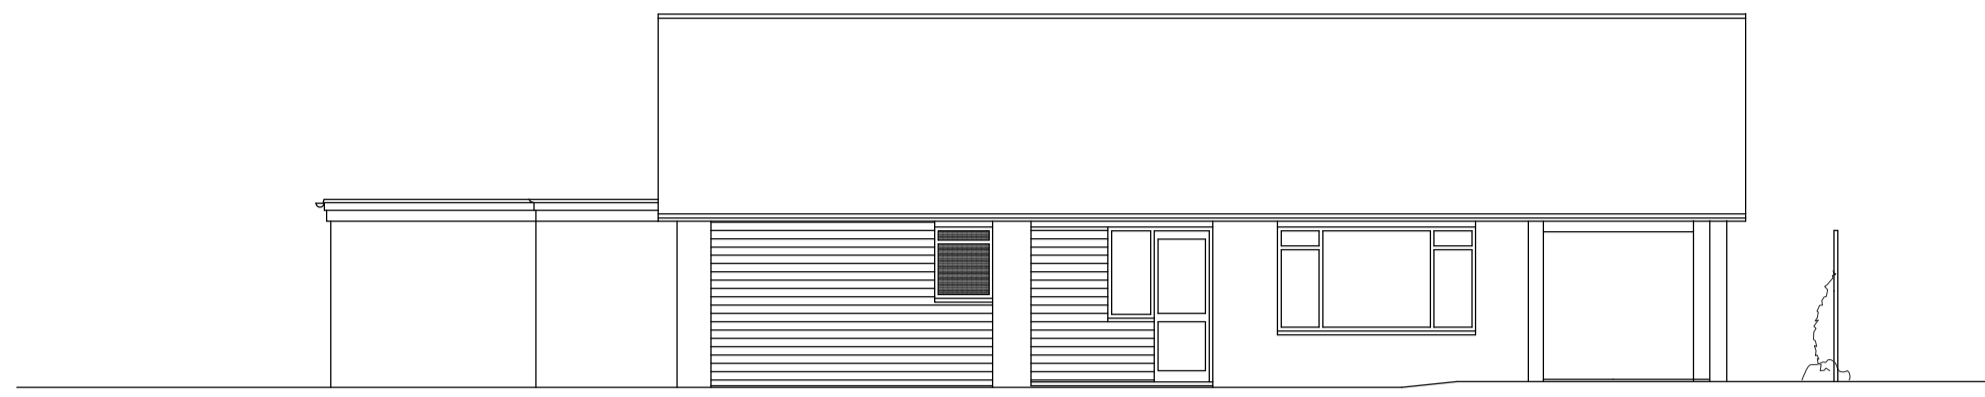


Existing Front (South) Elevation


1:100
 0 1 2 3 4 5

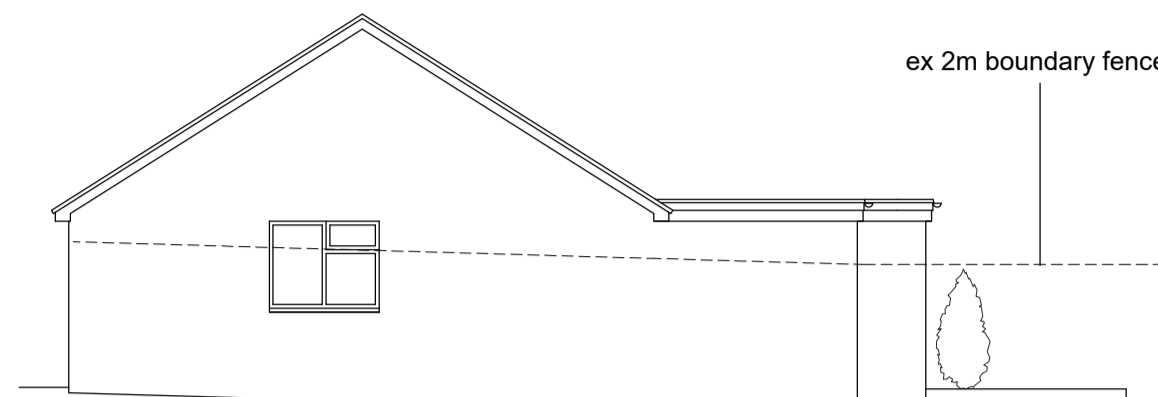

Existing Side (East) Elevation


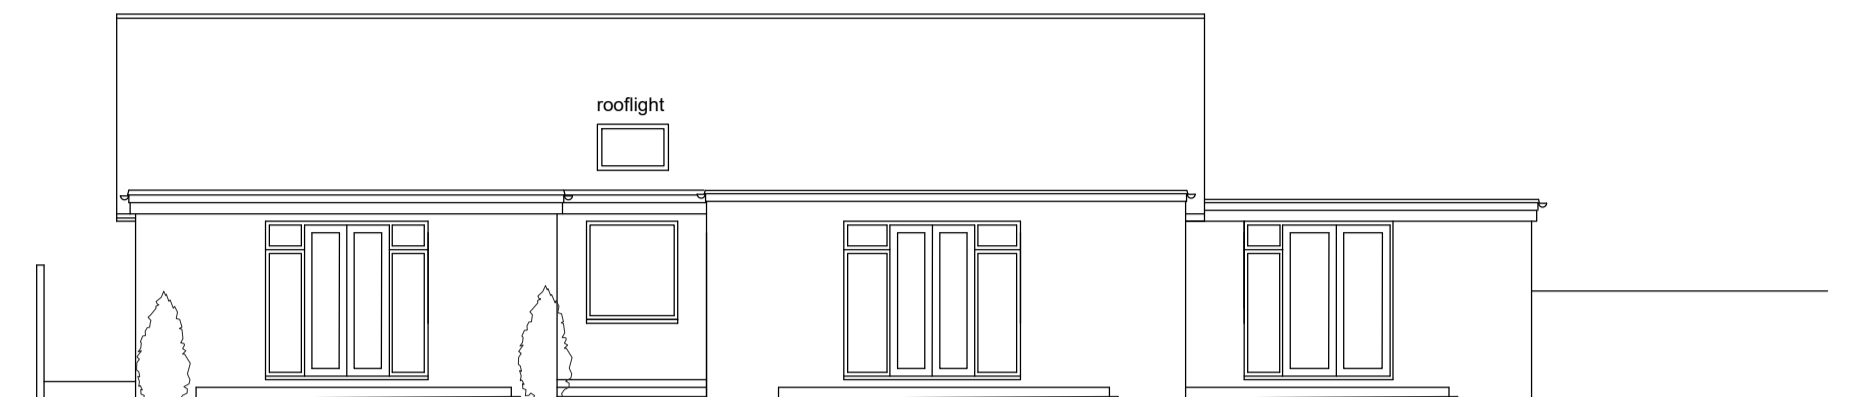


Existing Rear (North) Elevation

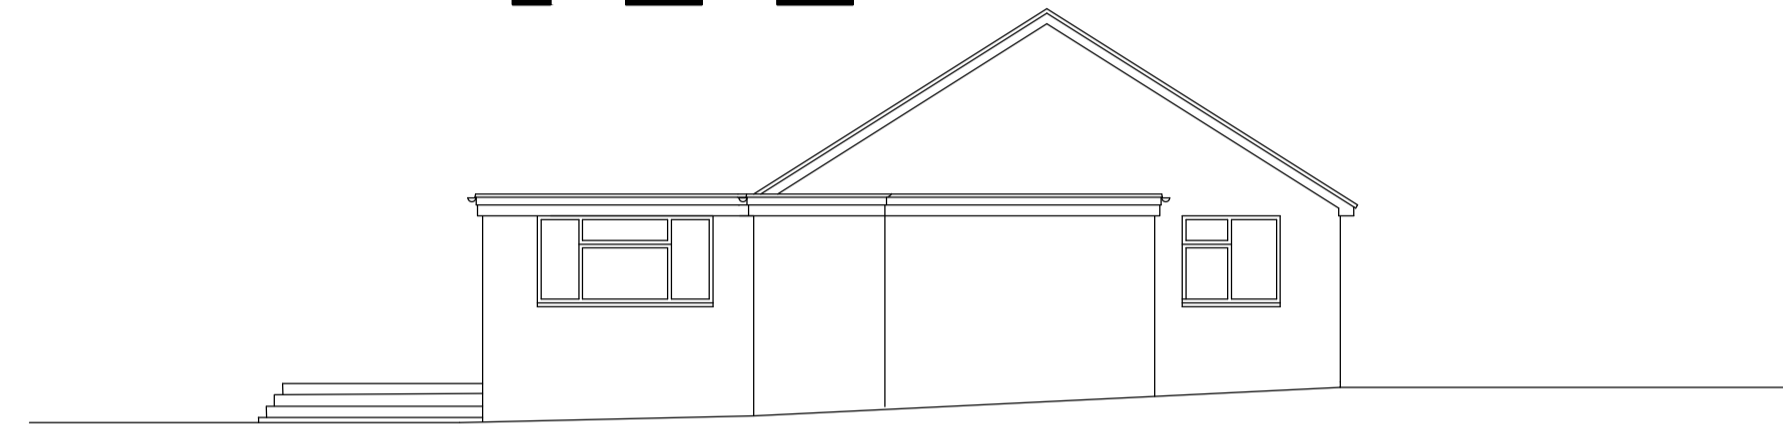


Existing Side (West) Elevation

hatched windows denotes obscure glass

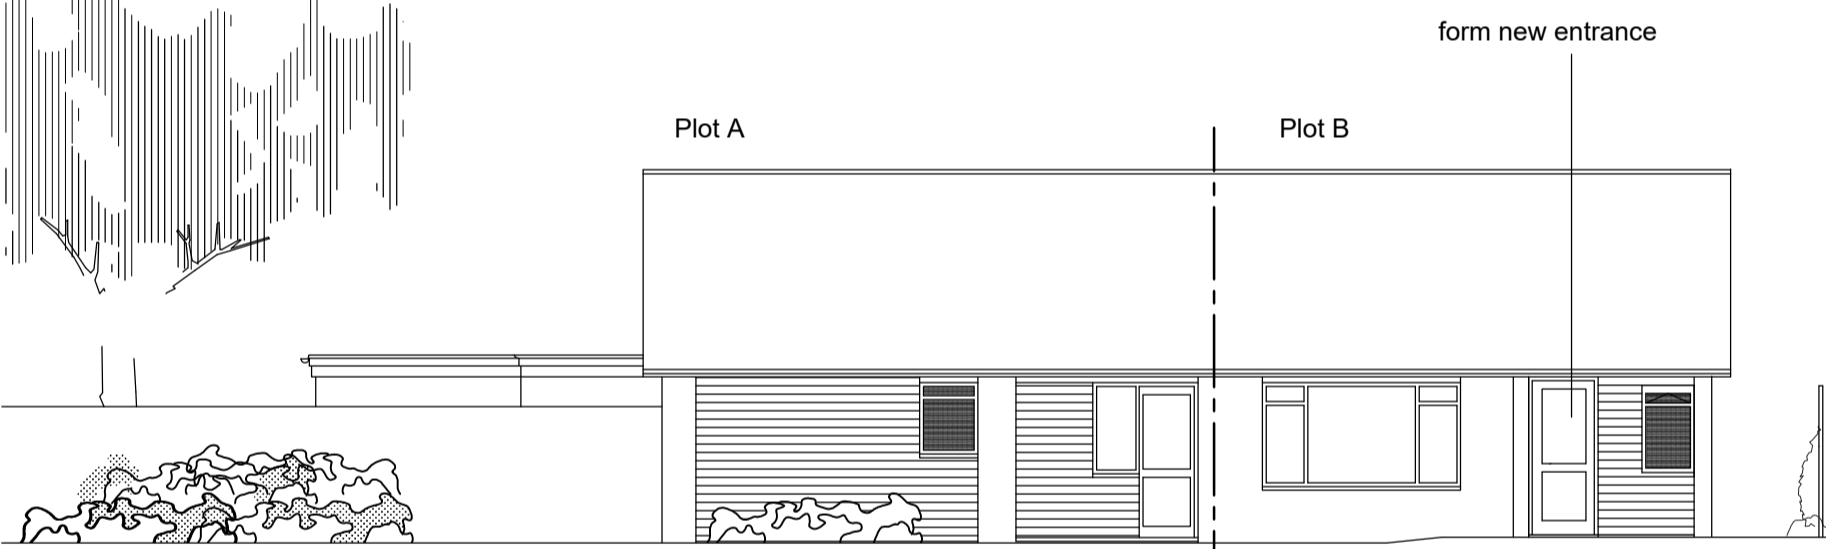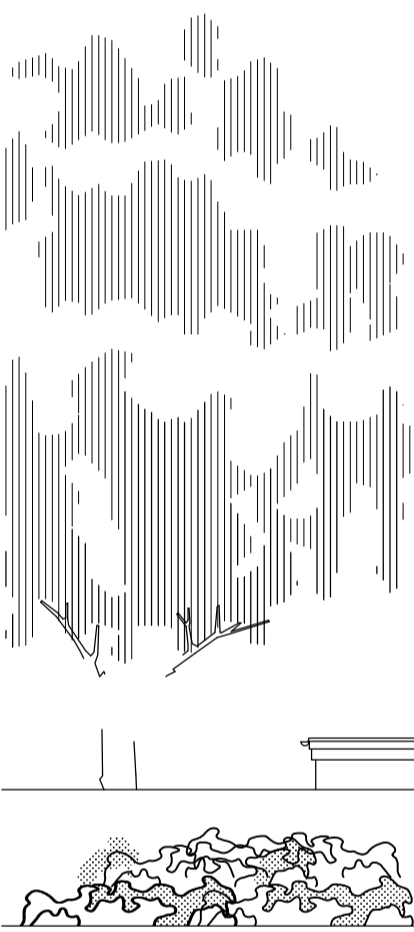


Proposed Front (South) Elevation

1:100
 0 1 2 3 4 5

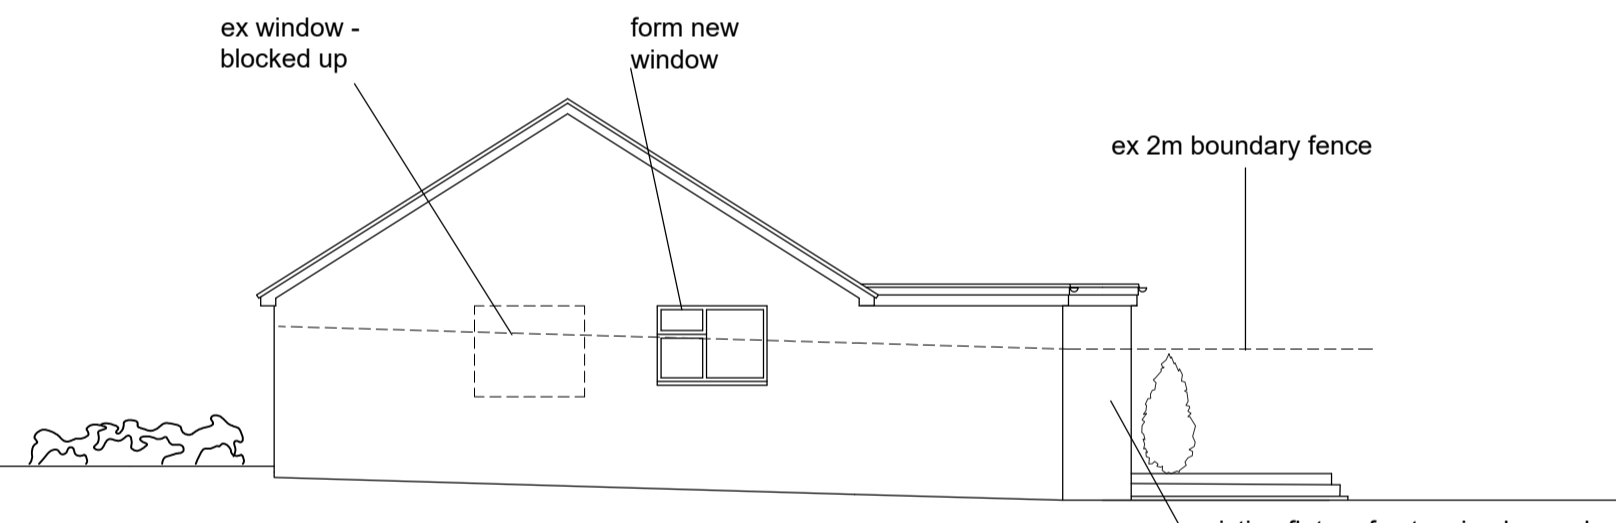



Proposed Side (East) Elevation

1:100
 0 1 2 3 4 5

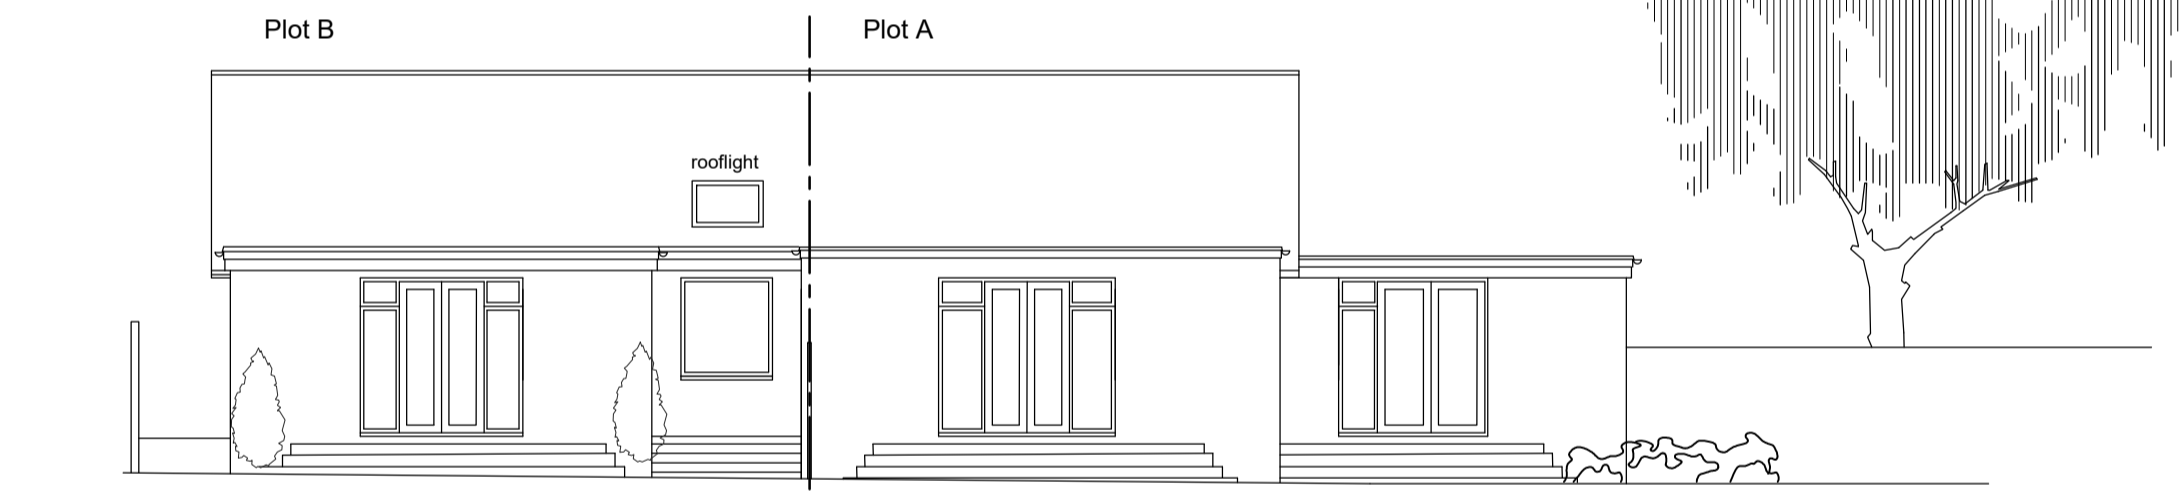

Proposed Rear (North) Elevation

1:100
 0 1 2 3 4 5

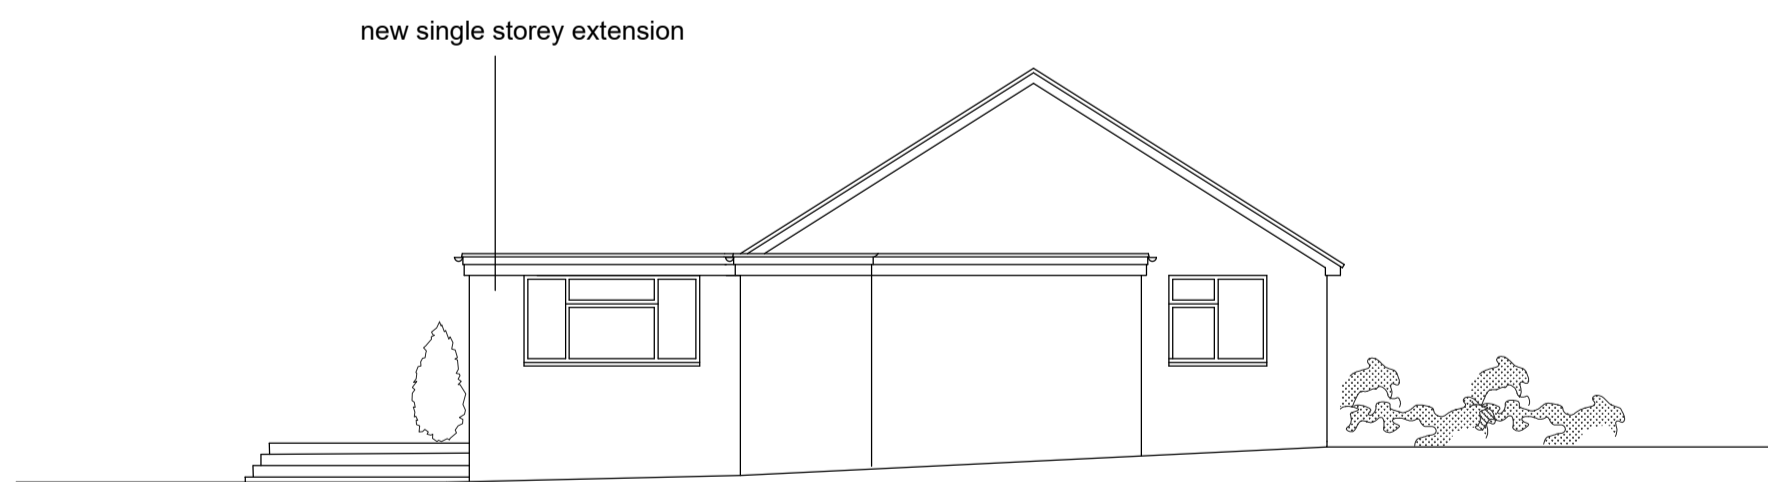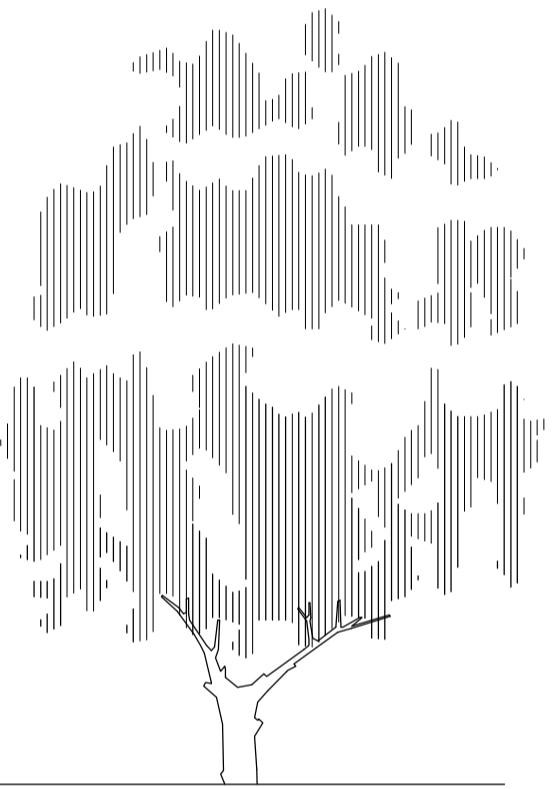

Proposed Side (West) Elevation

1:100
 0 1 2 3 4 5


Rev.	Date	Description	By
------	------	-------------	----

Client
Ms E Poland

Project
**13 Wilderness Road
 Hurstpierpoint**

Drawing Title
**Proposed and Existing
 Elevations**

G W P Architects
 Fairfield House,
 Fairfield Road,
 Burgess Hill,
 West Sussex, RH15 8QB
 Tel: (01444) 239019 Fax: (01444) 230761
 Email: mail@gwparchitects.co.uk

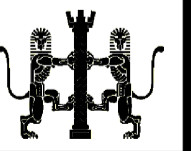

Scale 1:100 @ A1	Drawing Number 17/156/02g
Date May 2018	Drawn nam

PLANNING