



This drawing is the copyright of MSDC. It is for planning application purposes only & may not be reproduced in whole or in part without permission. Drawings lodged for planning approval may be reproduced by the Planning Authority in accordance with the 'Copyright (Material Open to Public Inspection) (Marking of Copies of Plans and Drawings) Order 1990 and must carry the relevant copyright restriction note. Do not scale from drawings.

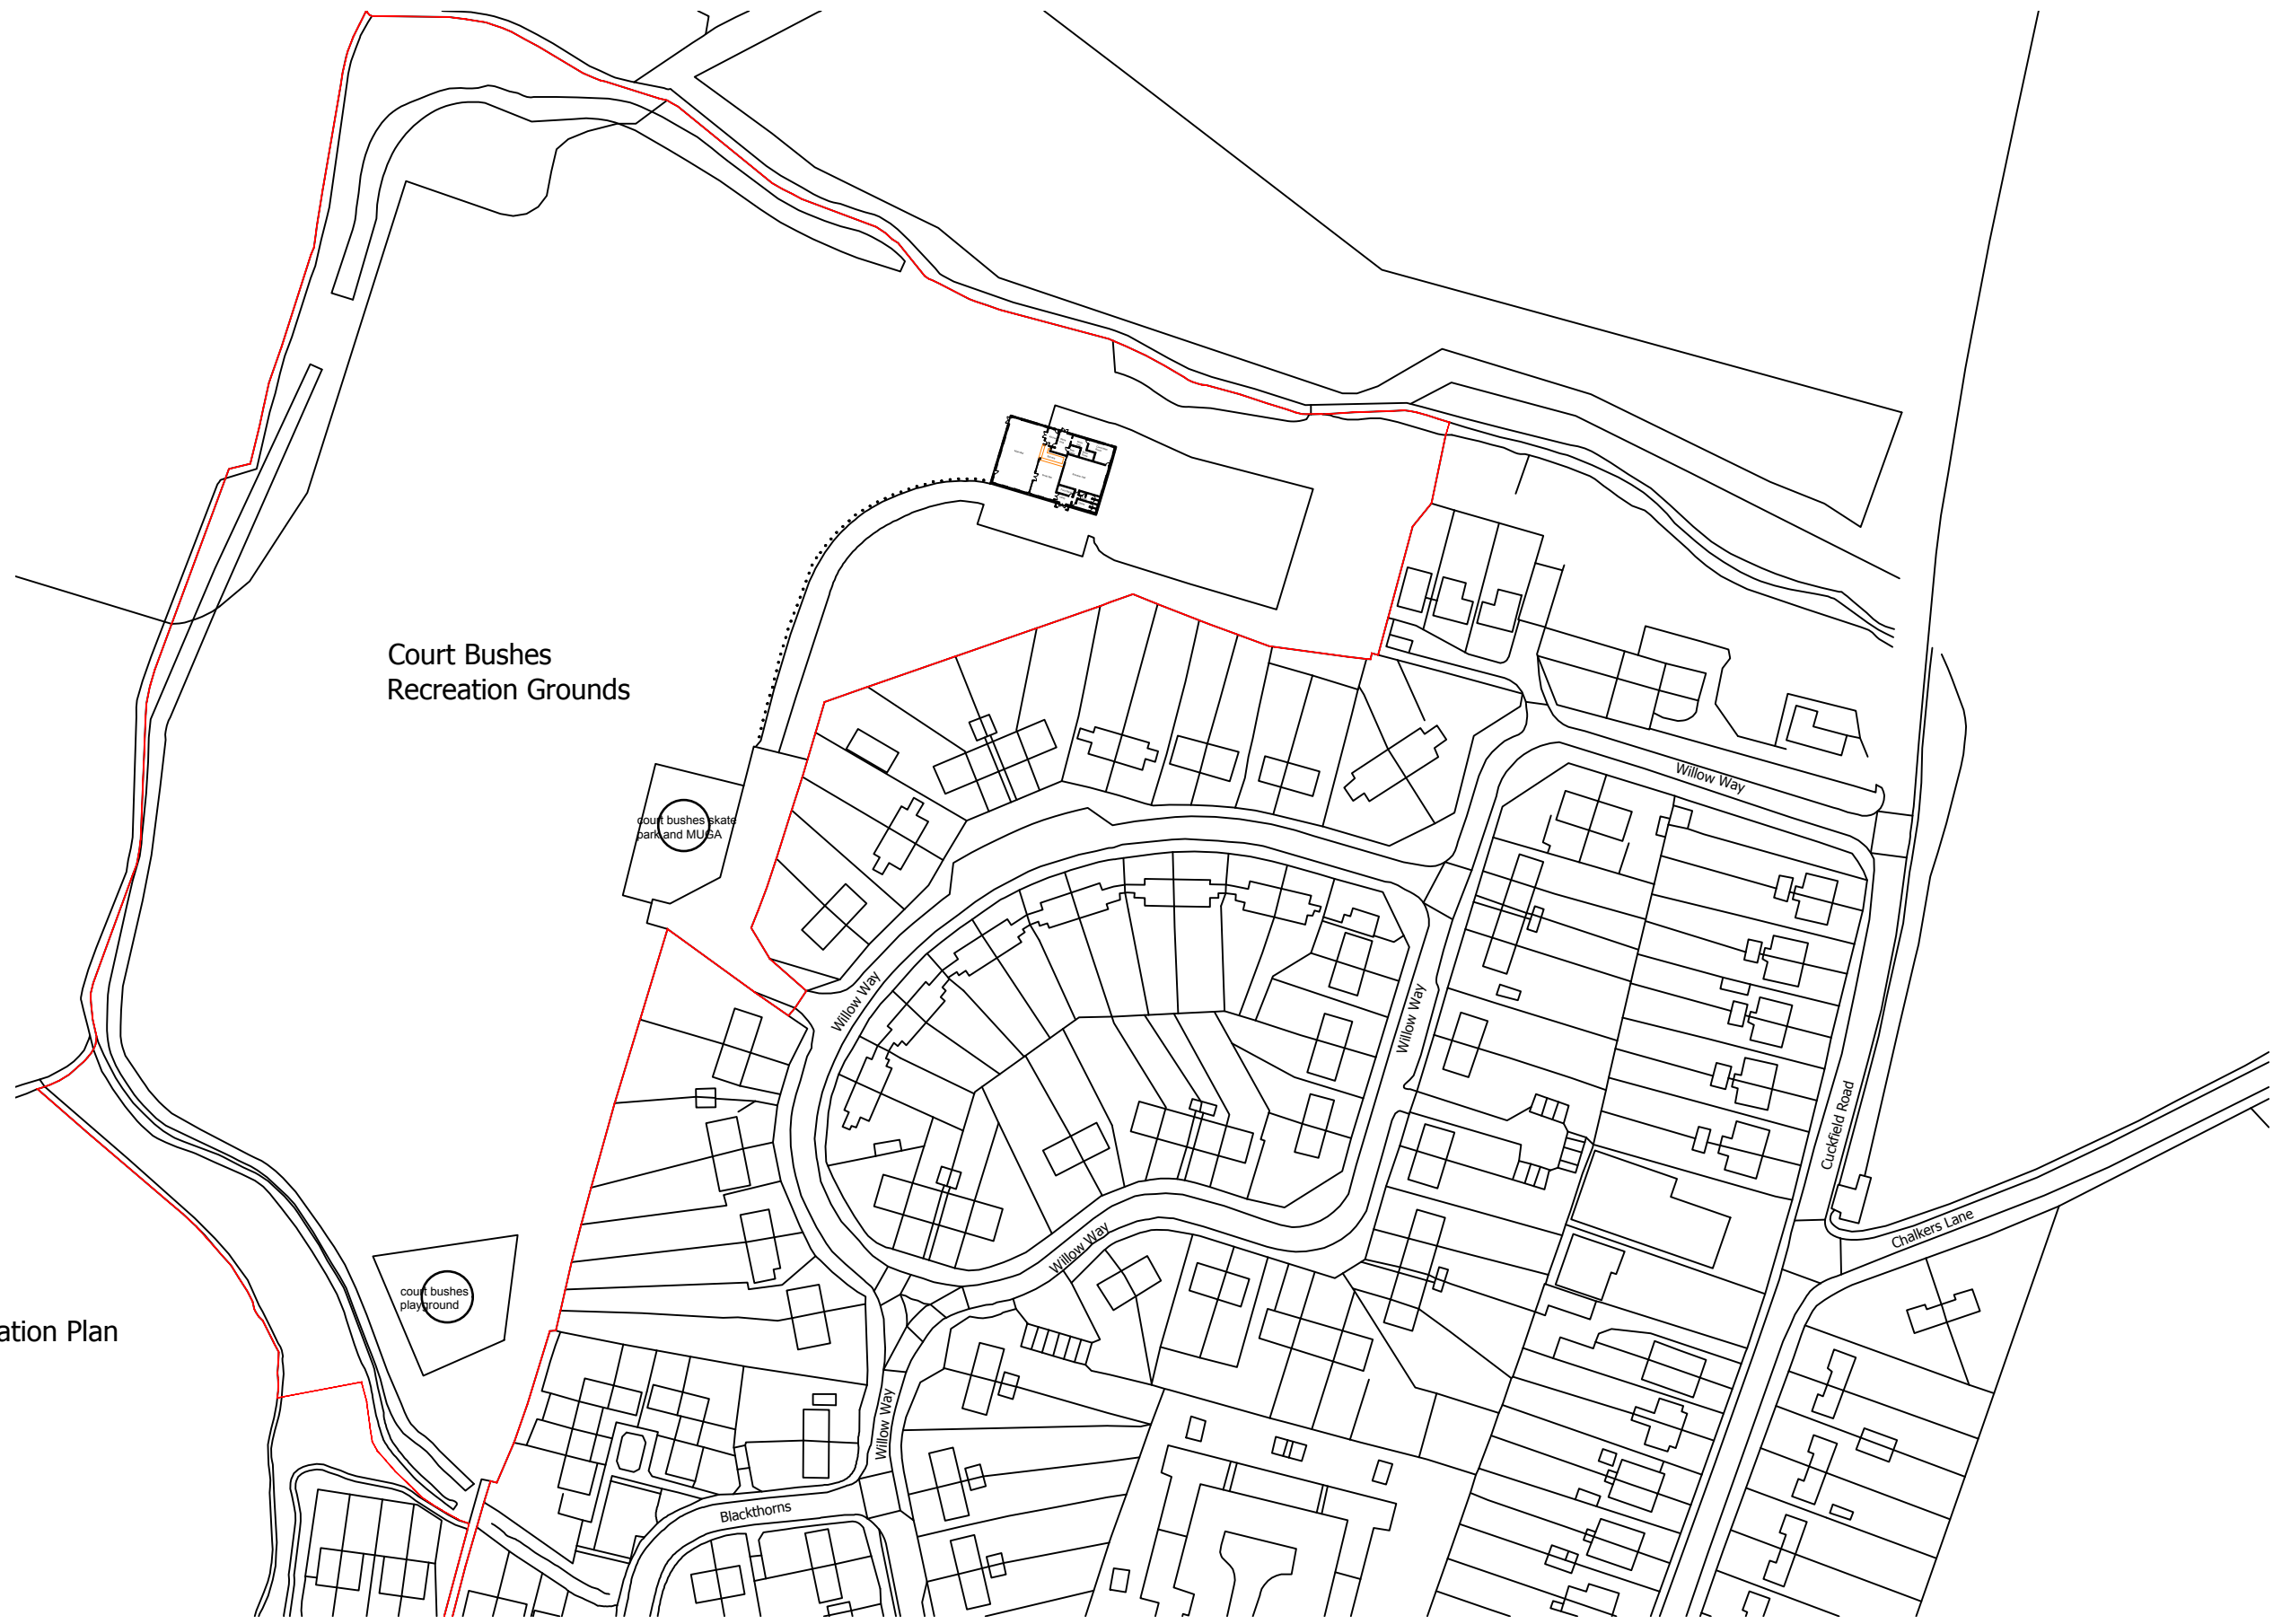

Site Location Plan
Scale 1:1250

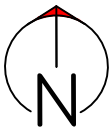

**MID SUSSEX
DISTRICT COUNCIL**

Project Address:
Court Bushes
Willow Way
Hurstpierpoint
West Sussex
BN6 9TH

Project Title:
Court Bushes

Drawing Title:
SITE LOCATION PLAN

Drawing Ref:
PL 001

Scale: 1:1250 @ A3

Date: 06.06.2018

Revision: A

Drawn By: prw

Dept: CEF

Checked By: