




ELEVATION A

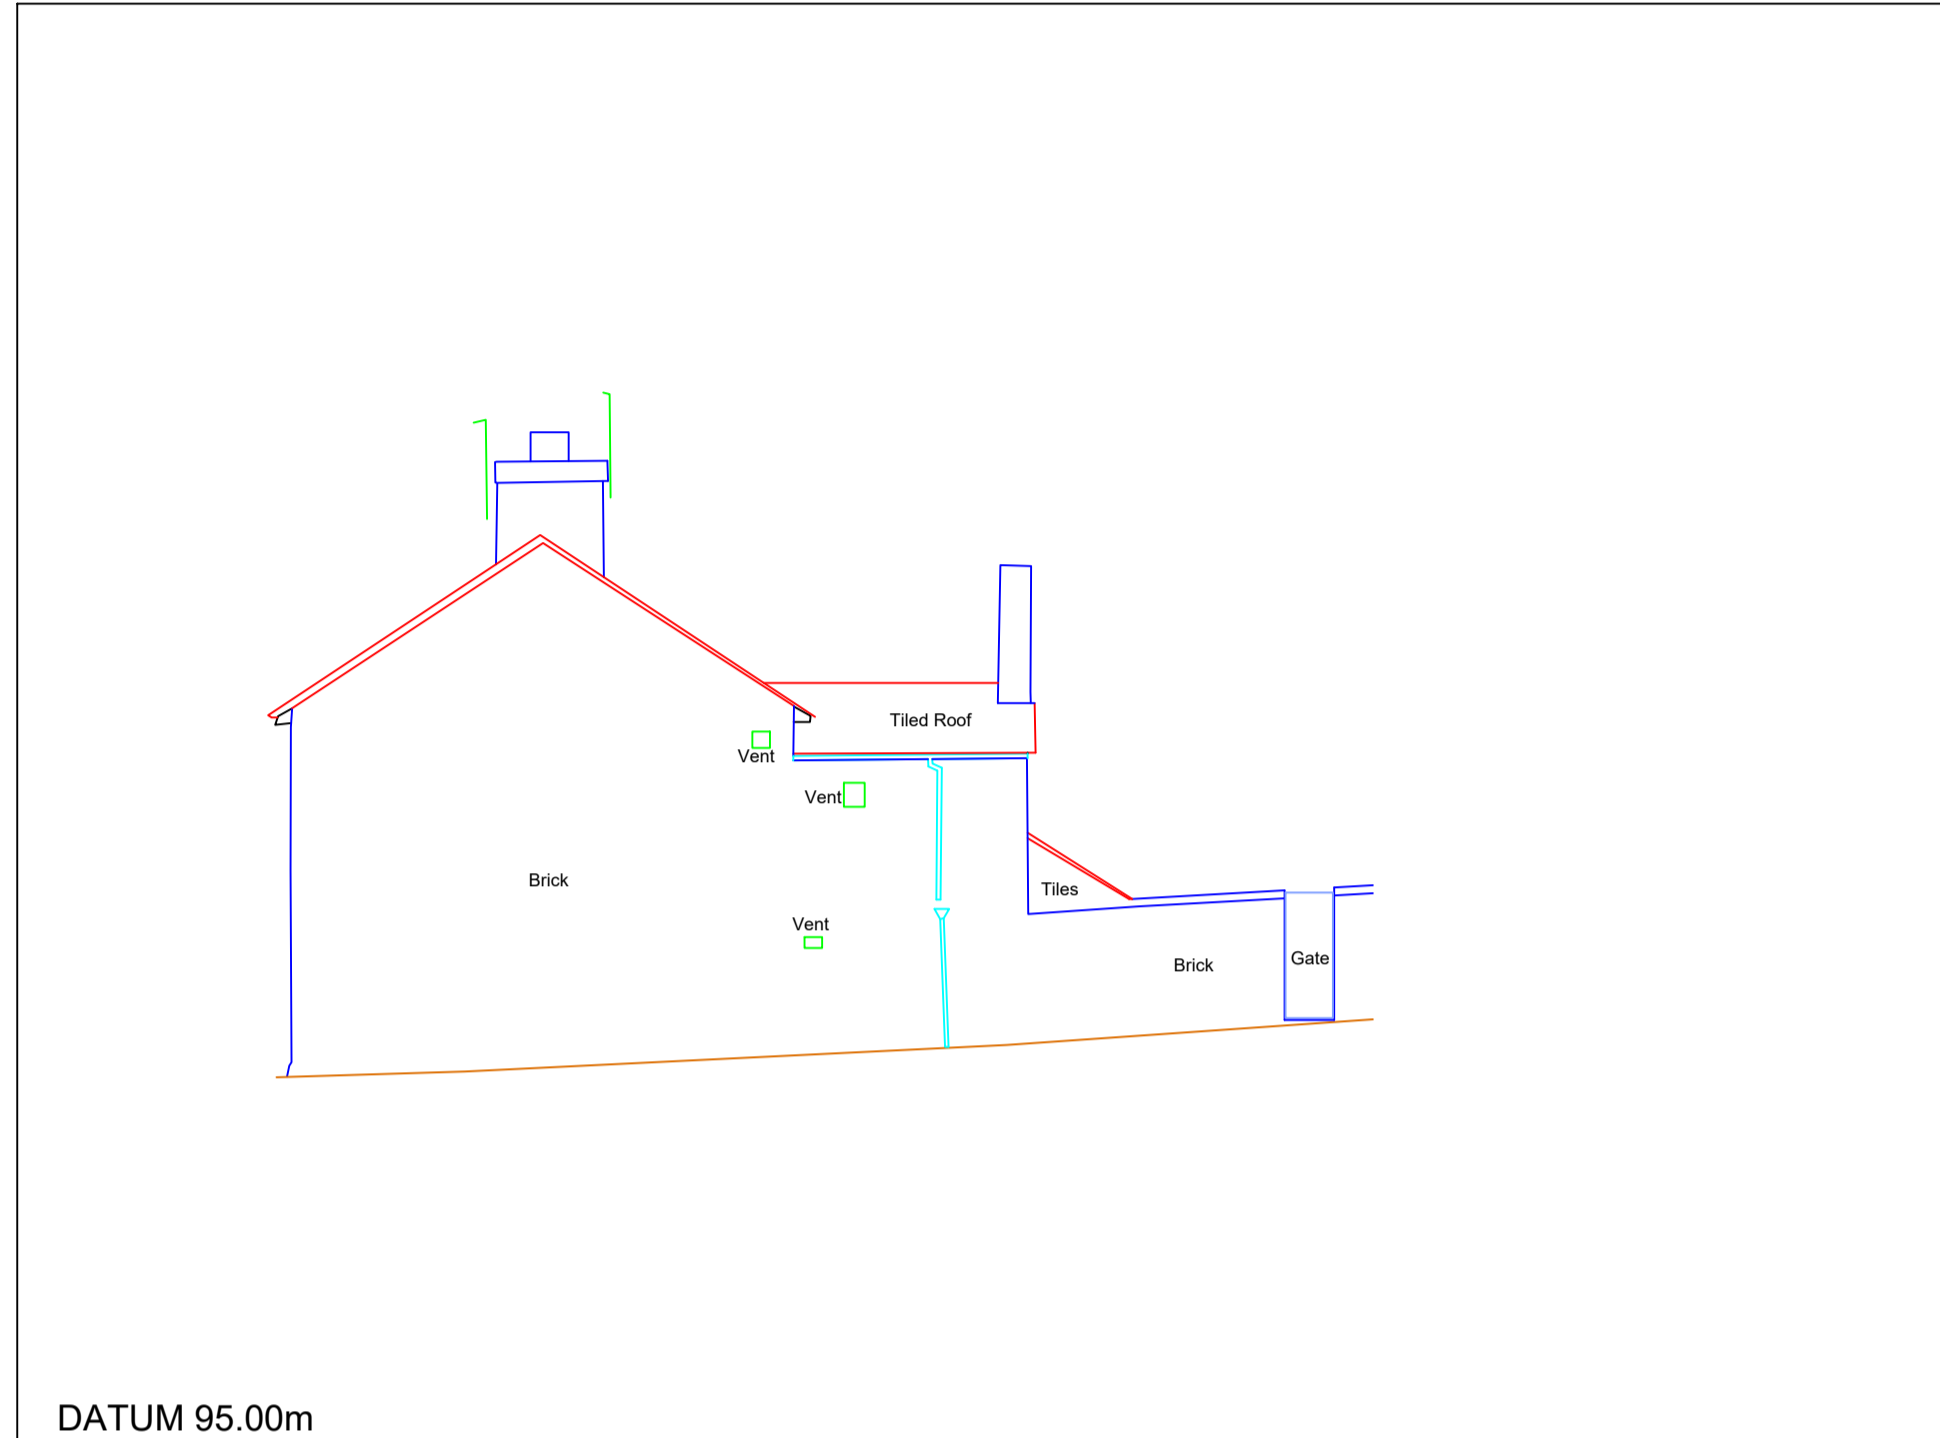

ELEVATION B

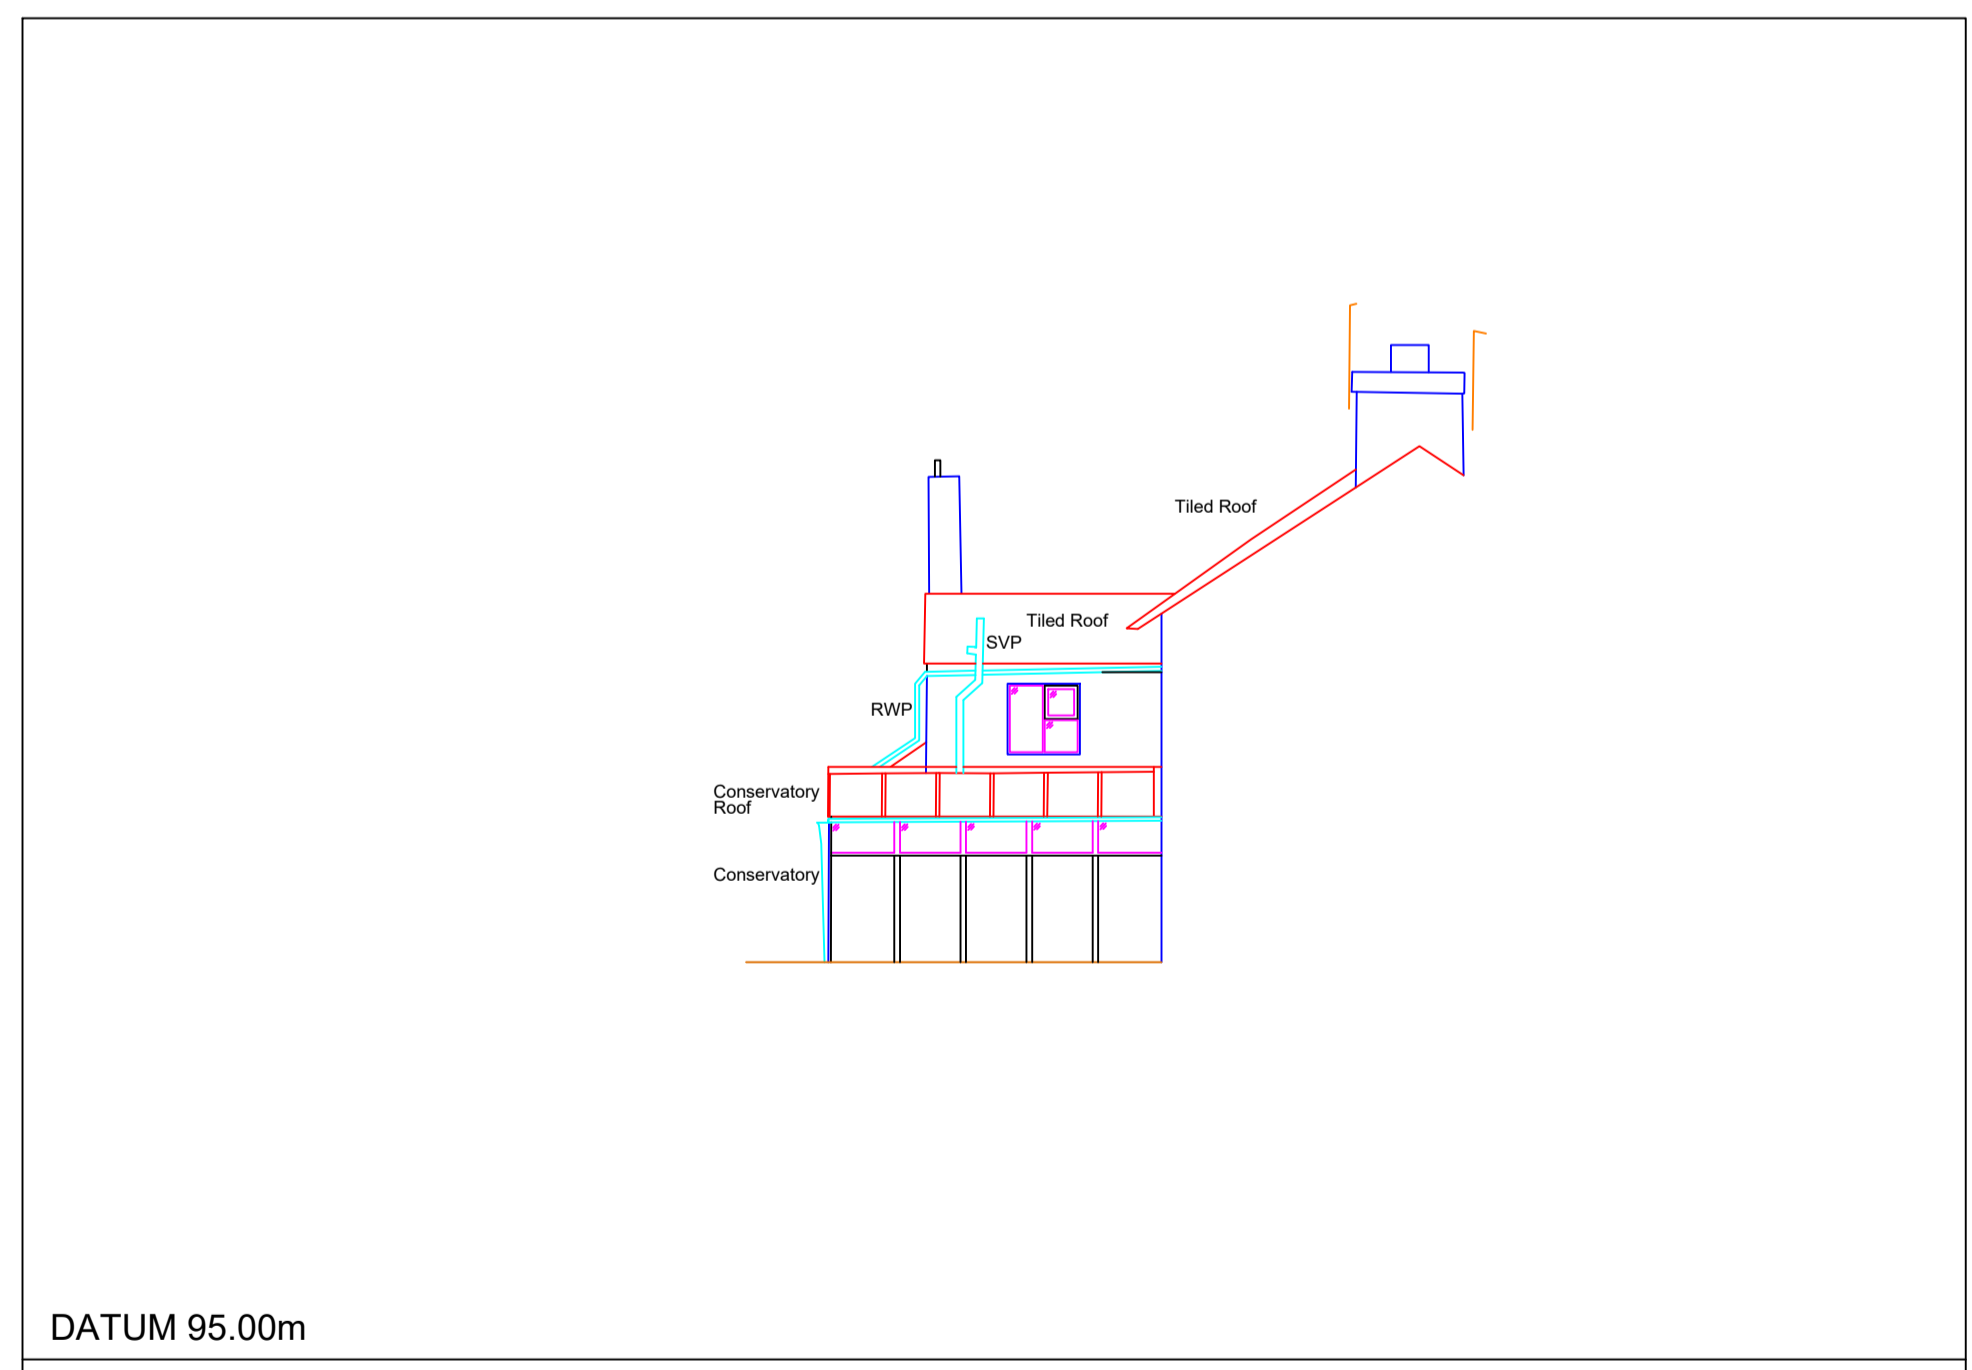


ELEVATION C

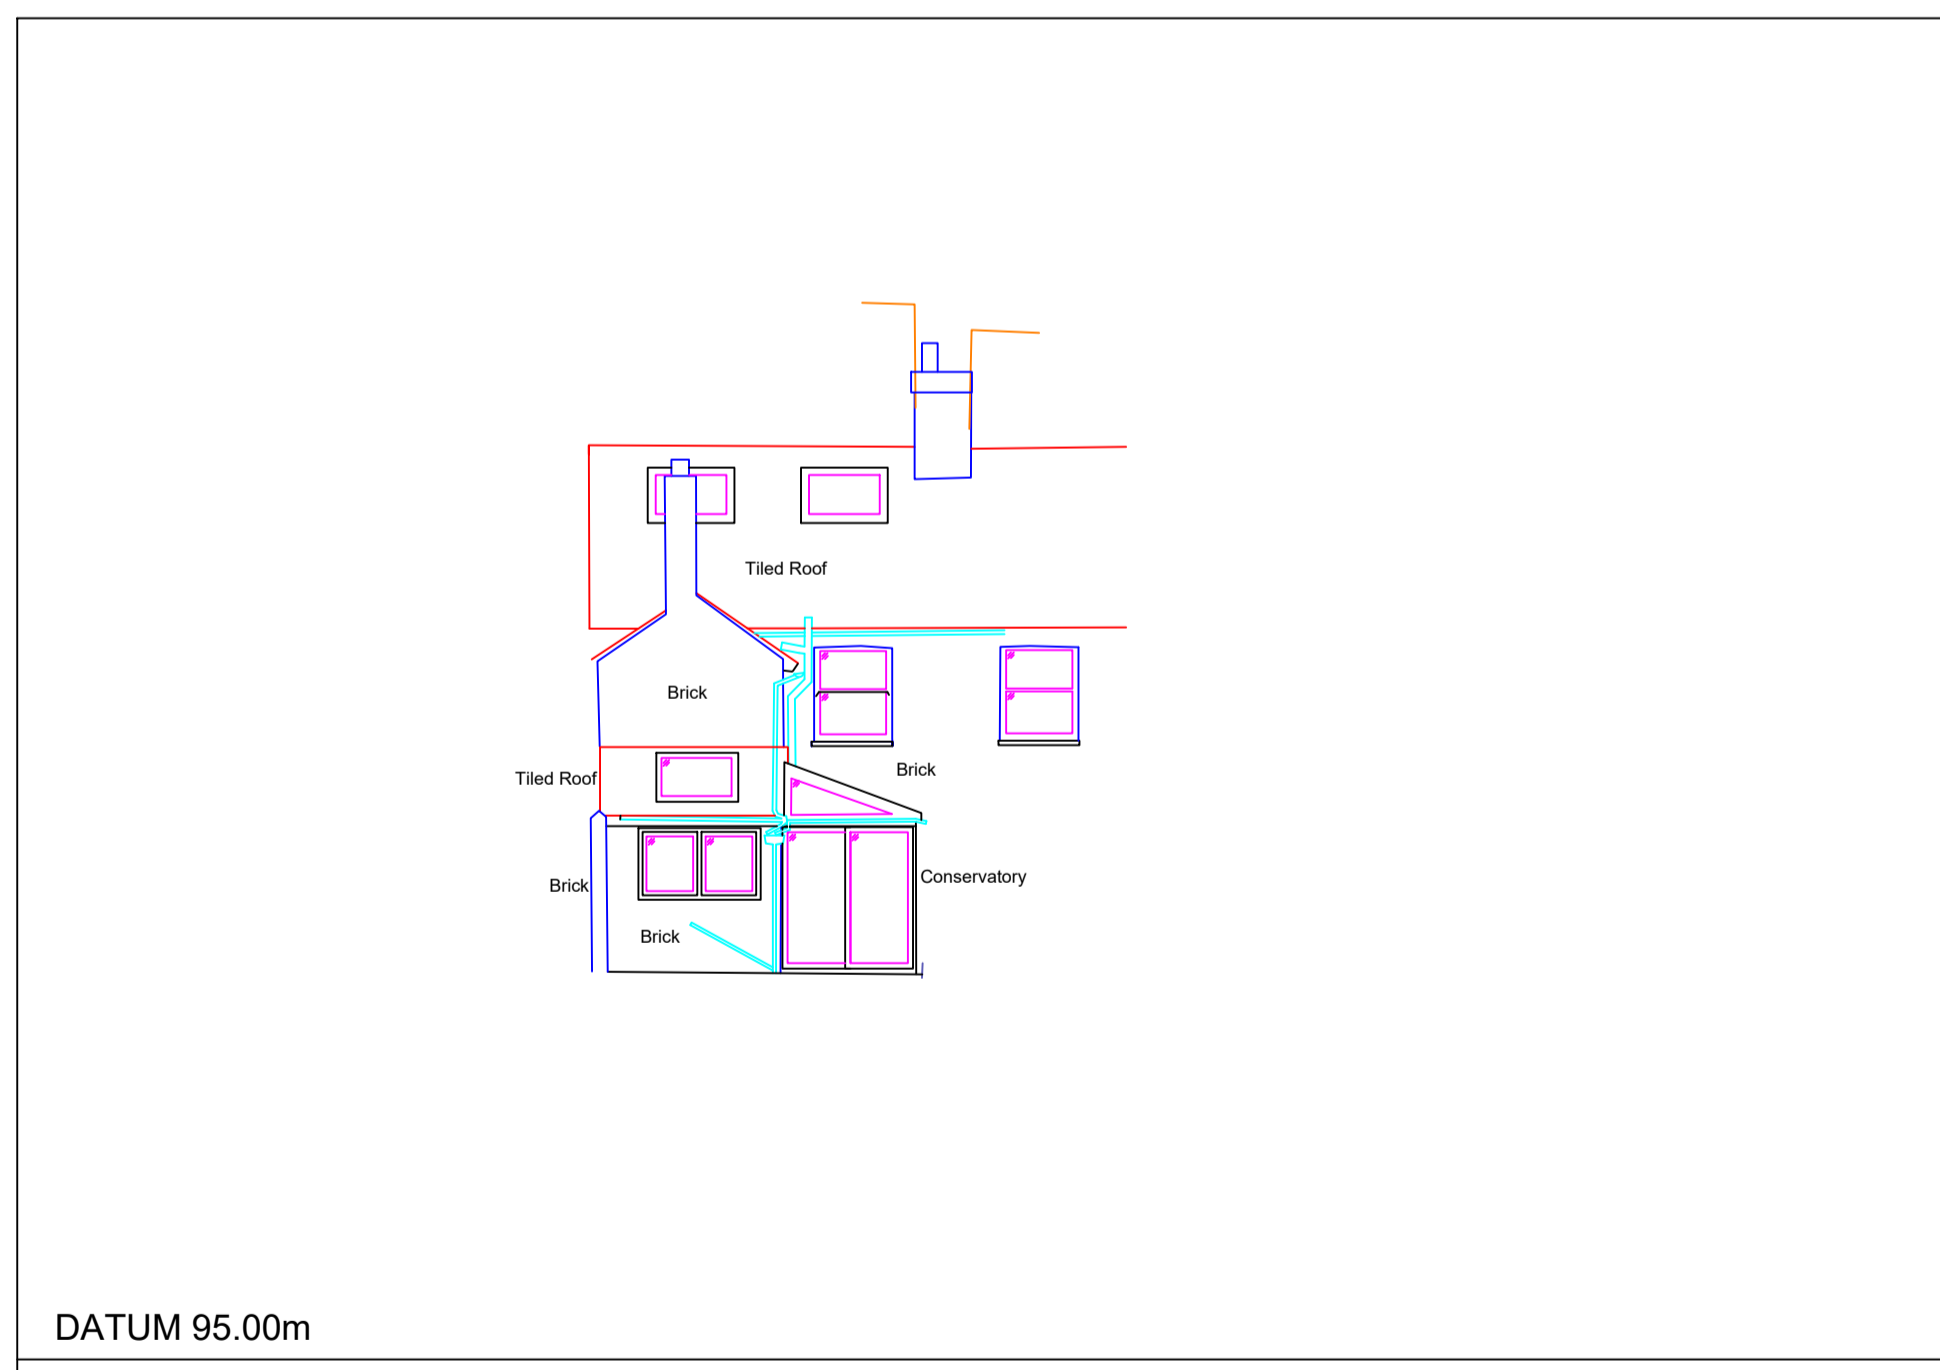

ELEVATION D

NOTES  
 1. This drawing is orientated and positioned using best fit to backing mapping.

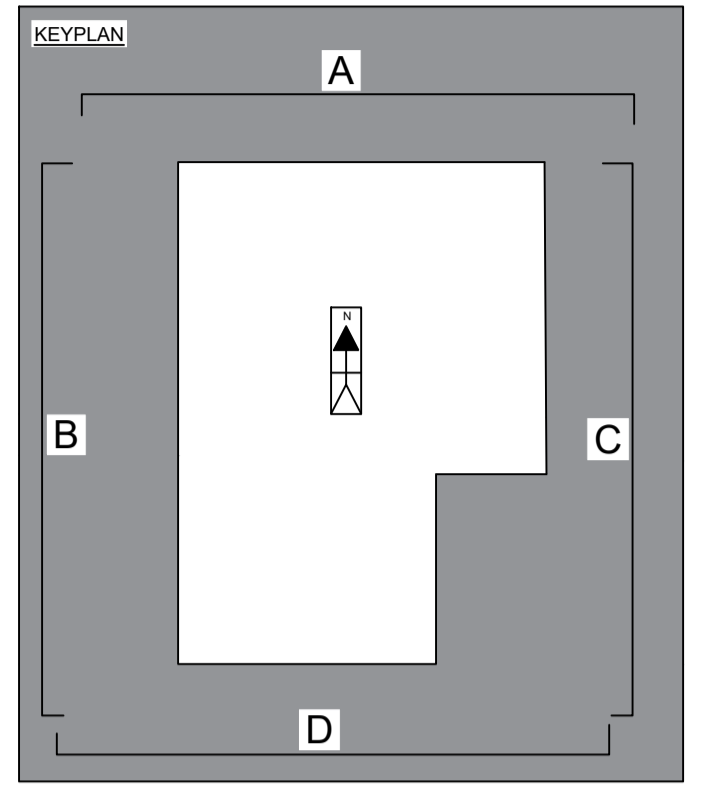


Rev	Revised By	Date	Checked By	Date

Project  
**2 NORTH LODGE COTTAGES**  
**MANOR ROAD**  
**HURSTPIERPOINT**

Drawing Title  
**ELEVATION SURVEY**

8 Lyon Court  
 Ayshe Court Drive  
 Horsham  
 RH13 5RN  
 Tel No: 07867411903  
[www.incosurveys.co.uk](http://www.incosurveys.co.uk)

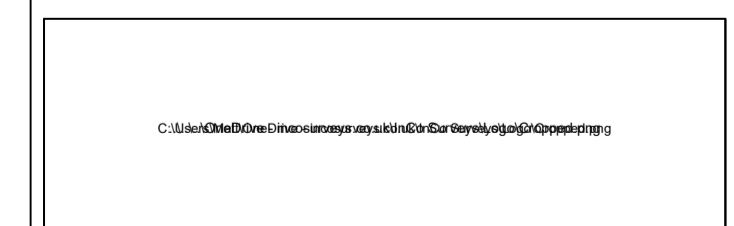

Surveyed: M.Jones	06/06/2018
Checked: D.Crellin	06/06/2018

Project No: S18011	Drawing Status: INFORMATION	Scale (@ A1): 1:100
-----------------------	--------------------------------	------------------------

**NORTH LODGE COTT.**  
**ELEVATIONS**