

DO NOT SCALE OFF THIS DRAWING. DIMENSIONS, AREA AND LEVELS ARE ONLY APPROXIMATE AND SUBJECT TO SITE SURVEY. ALL DIMENSIONS TO BE CHECKED ON SITE. ANY DISCREPANCIES OR VARIATIONS TO BE REPORTED TO THE ARCHITECT BEFORE WORK COMMENCES.

THIS DRAWING IS TO BE READ IN CONJUNCTION WITH THE SPECIFICATION WHERE PROVIDED AND ALL RELEVANT CONSULTANT DRAWINGS AND/OR SPECIALIST DRAWINGS (DOCUMENTS AND ANY DISCREPANCIES OR VARIATIONS ARE TO BE REPORTED TO THE ARCHITECT BEFORE THE AFFECTED WORK COMMENCES.


THIS DRAWING IS PROTECTED BY COPYRIGHT AND MUST NOT BE COPIED OR REPRODUCED WITHOUT THE WRITTEN CONSENT OF CHRIS DYSON ARCHITECTS LLP. NORTH POINTS SHOWN ARE INDICATIVE. ©

ALTERATION KEY

 PARTITION/WALL REMOVED

 FITTING REMOVED AND RETAINED

 FITTING REMOVED AND DISPOSED OF

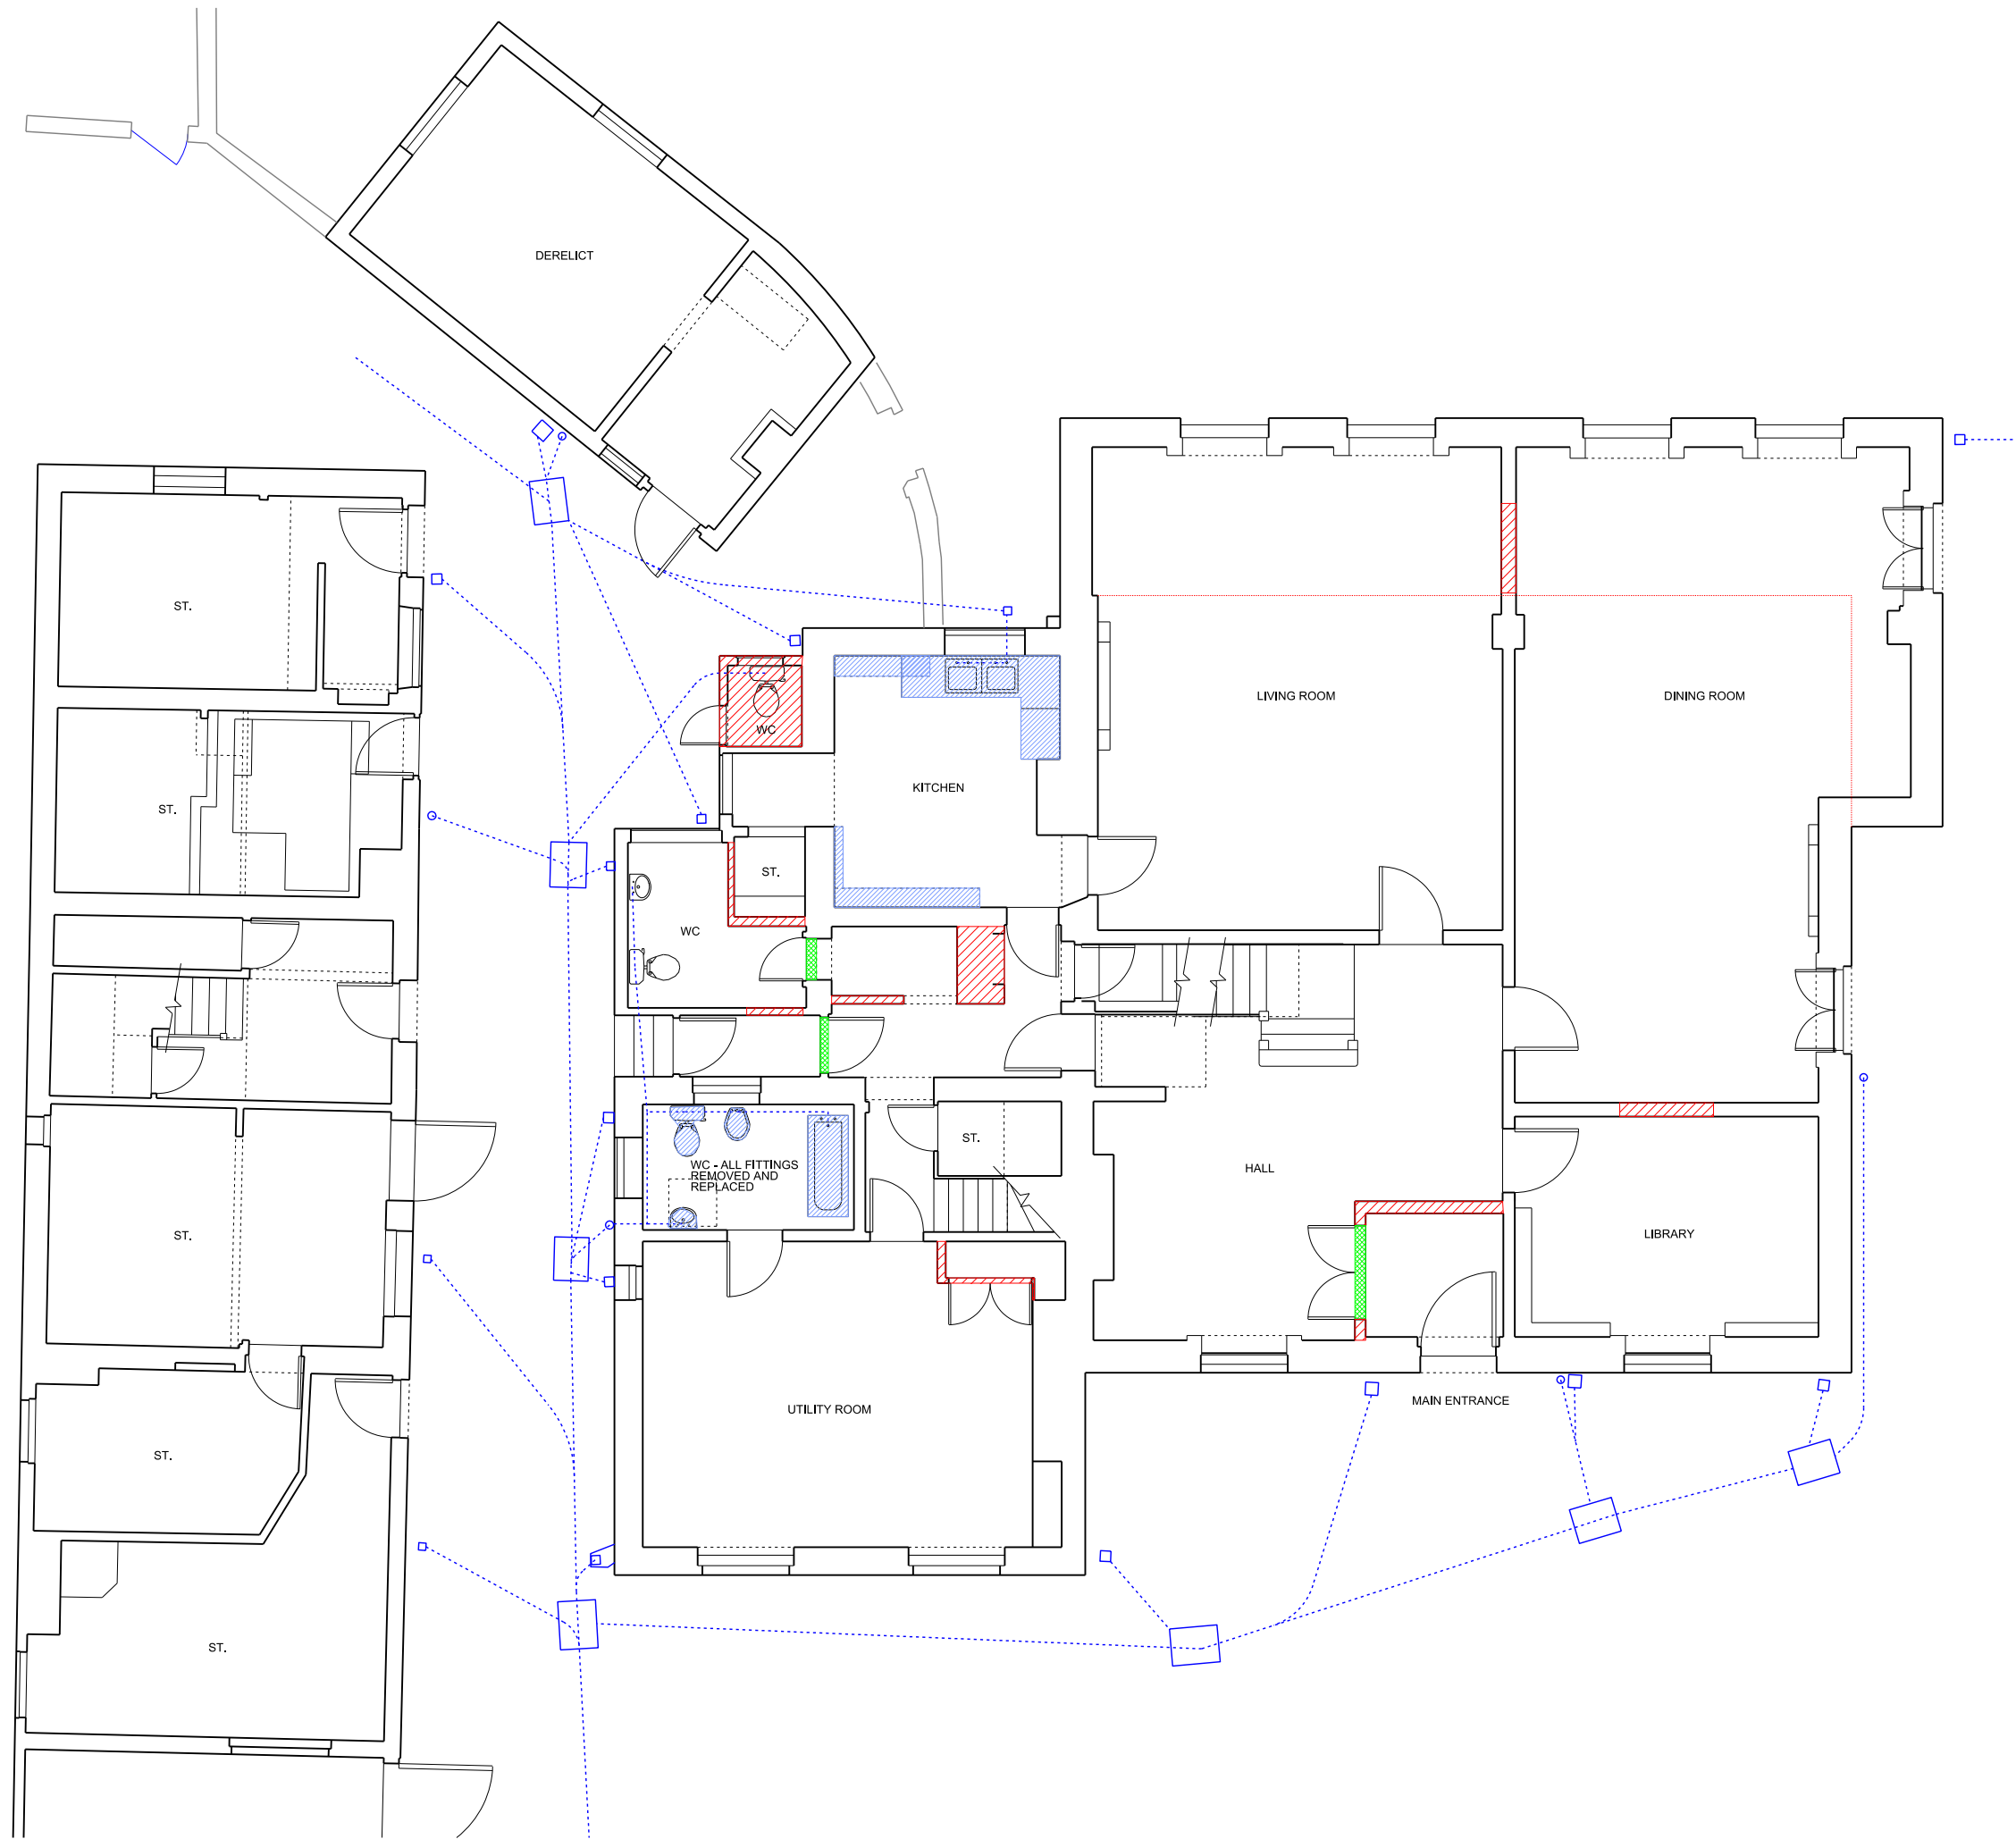

01	20.09.18	PLANNING	GP
01	15.07.18	PRE-APP	GP
00	27.06.18	COMMENT	GP

REV	DATE	NOTES	INIT.

PROJECT
HAMPTON LODGE
BN6 9QN

DRAWING TITLE
EXISTING GROUND FLOOR
PLAN SHOWING ALTERATIONS

STATUS PLANNING

DATE	DRAWN	CHECK	SCALE @ A3
JUNE 18	GP	-	SCALE @ A1 1:50

PROJECT NUMBER	DRAWING NUMBER	REVISION LETTER
0399-0001		01

DRAWING AND CAD FILE NUMBER



CHRIS DYSON ARCHITECTS

1 FASHION STREET
SPITALFIELDS
LONDON E1 6LY

T: 020 7247 1816
F: 020 7317 6882
W: www.chrisedyson.co.uk

