



Unit 1: Existing Barn Floor Plan

1:100 scale
0m 2m
1:100 Scale Bar

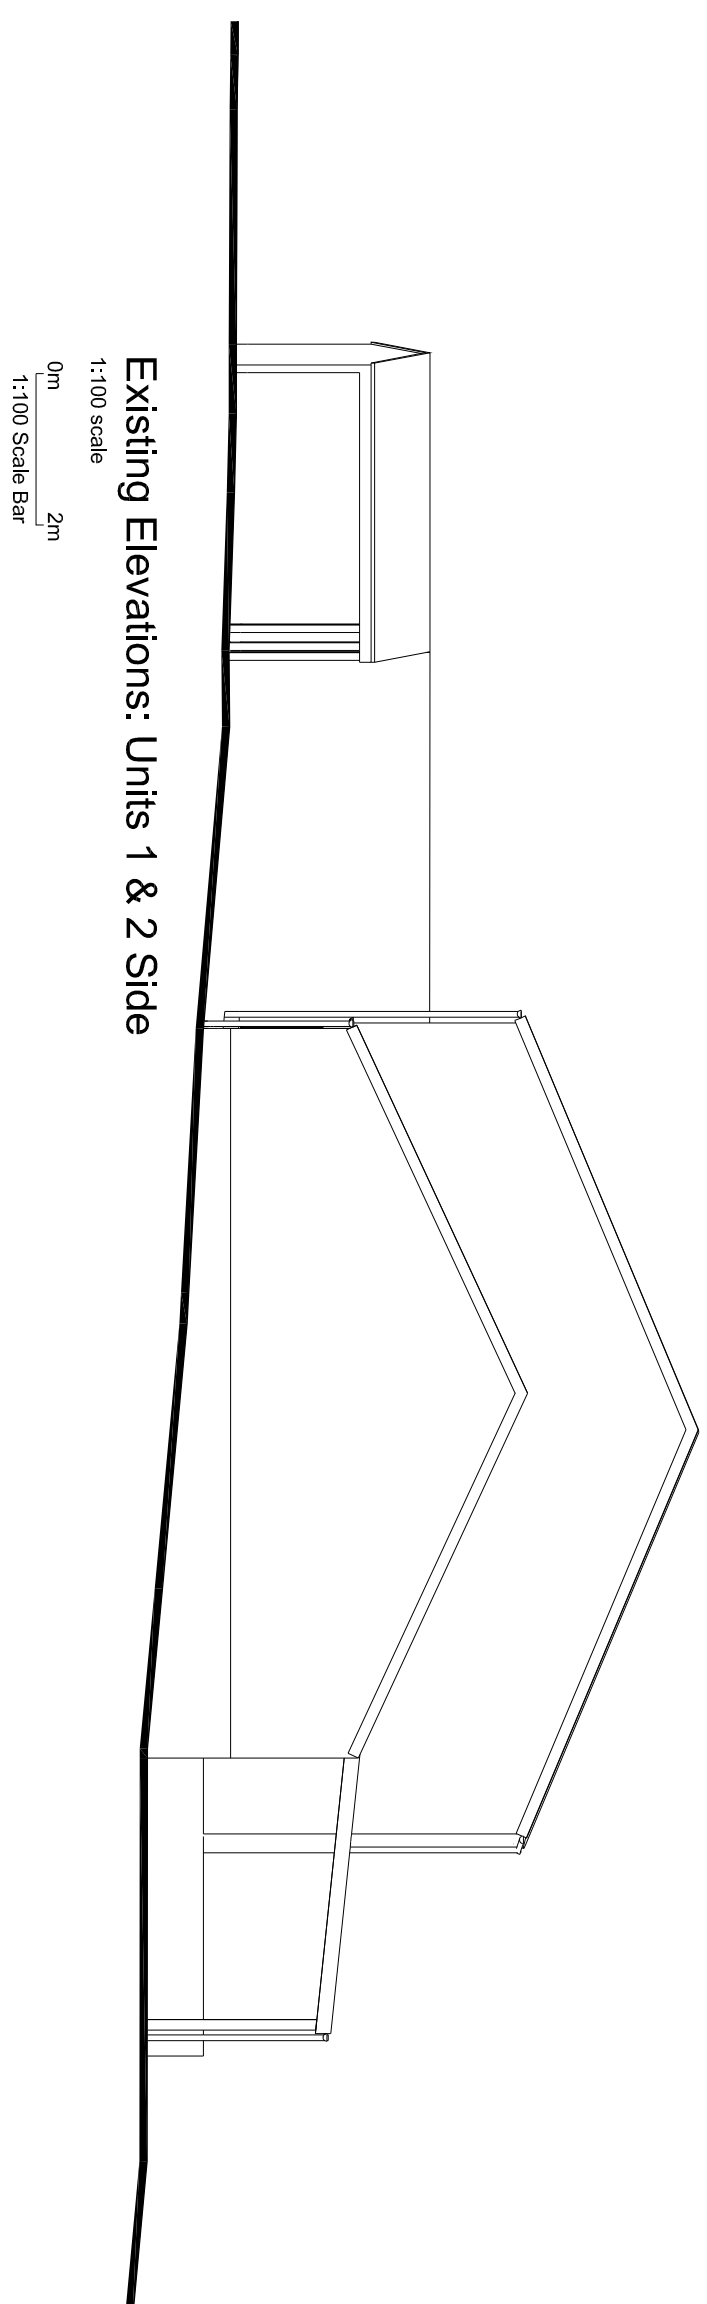


Existing Elevations: Units 1 & 2 Side

1:100 scale
0m 2m
1:100 Scale Bar

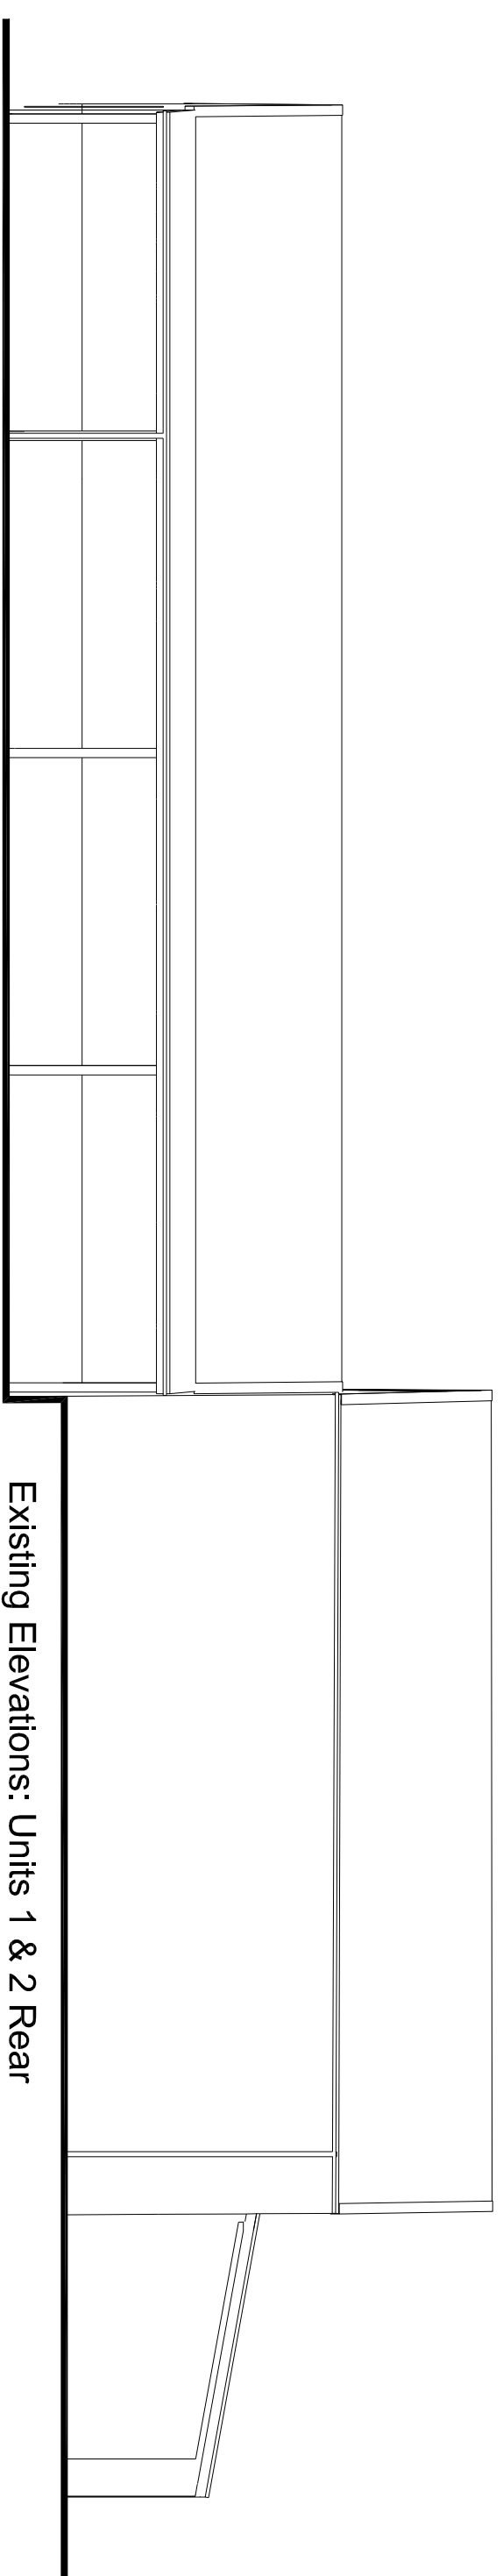


Existing Elevations: Units 1 & 2 Rear

1:100 scale
0m 2m
1:100 Scale Bar

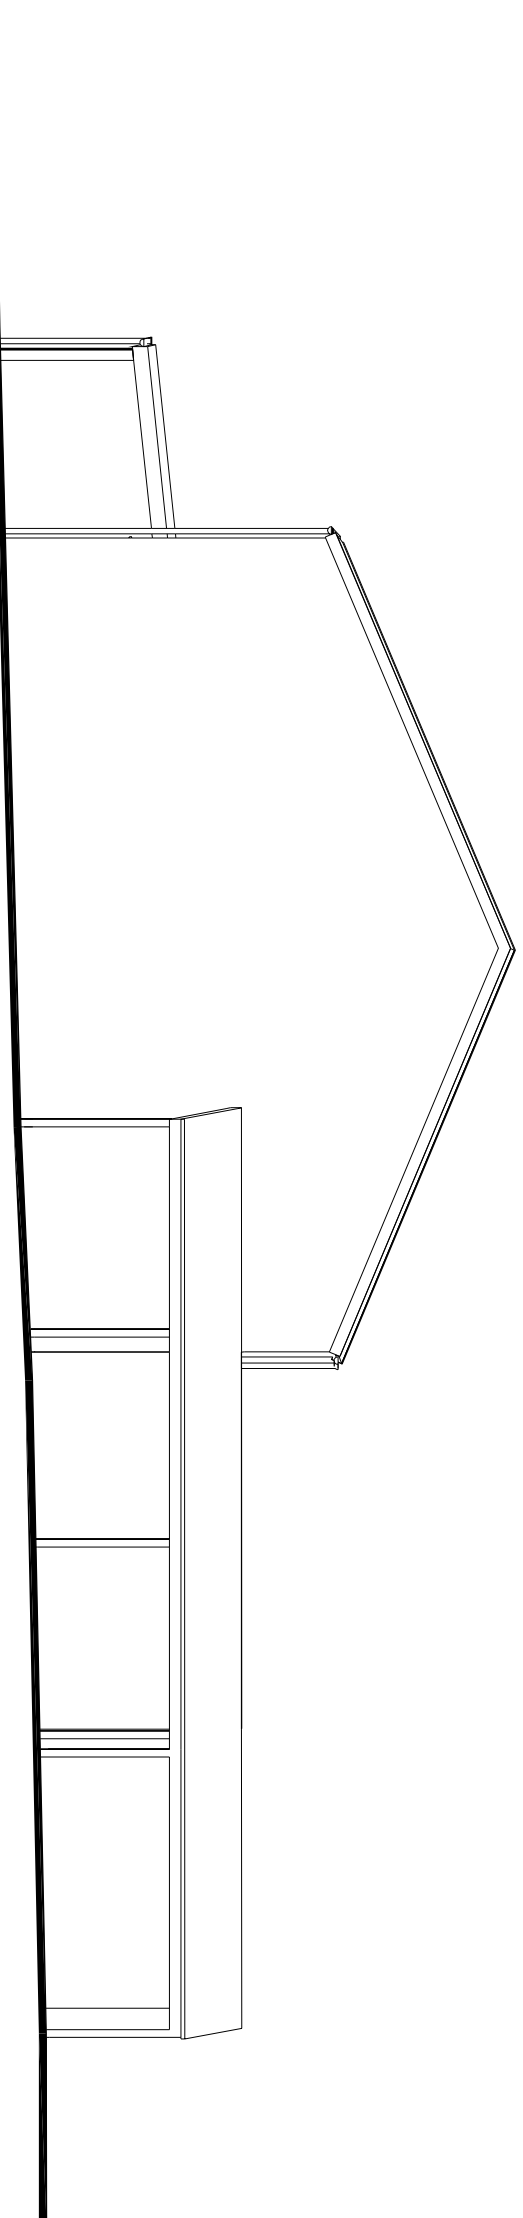


Existing Elevations: Units 1 & 2 Side

1:100 scale
0m 2m
1:100 Scale Bar

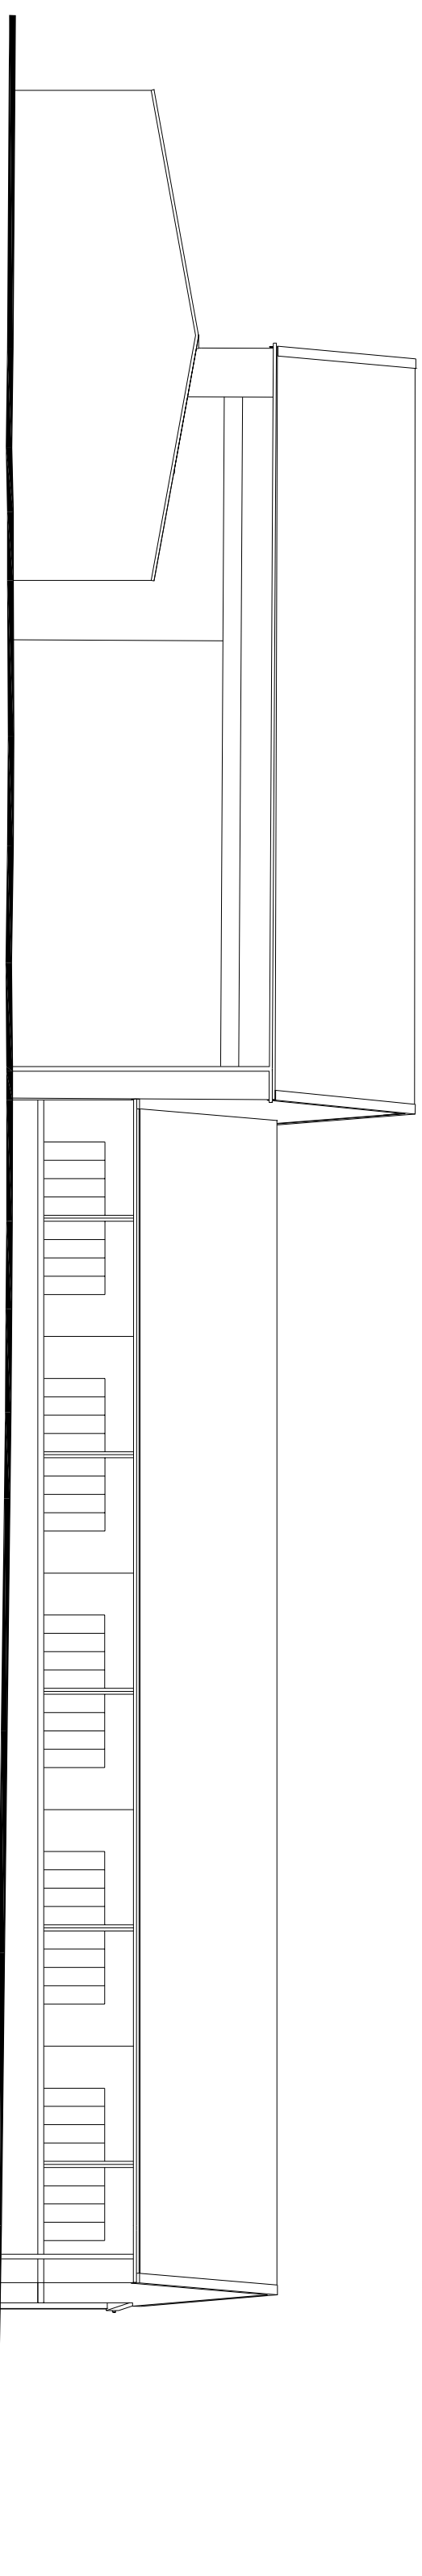

Existing Elevations: Units 1 & 2 Front

1:100 scale
0m 2m
1:100 Scale Bar

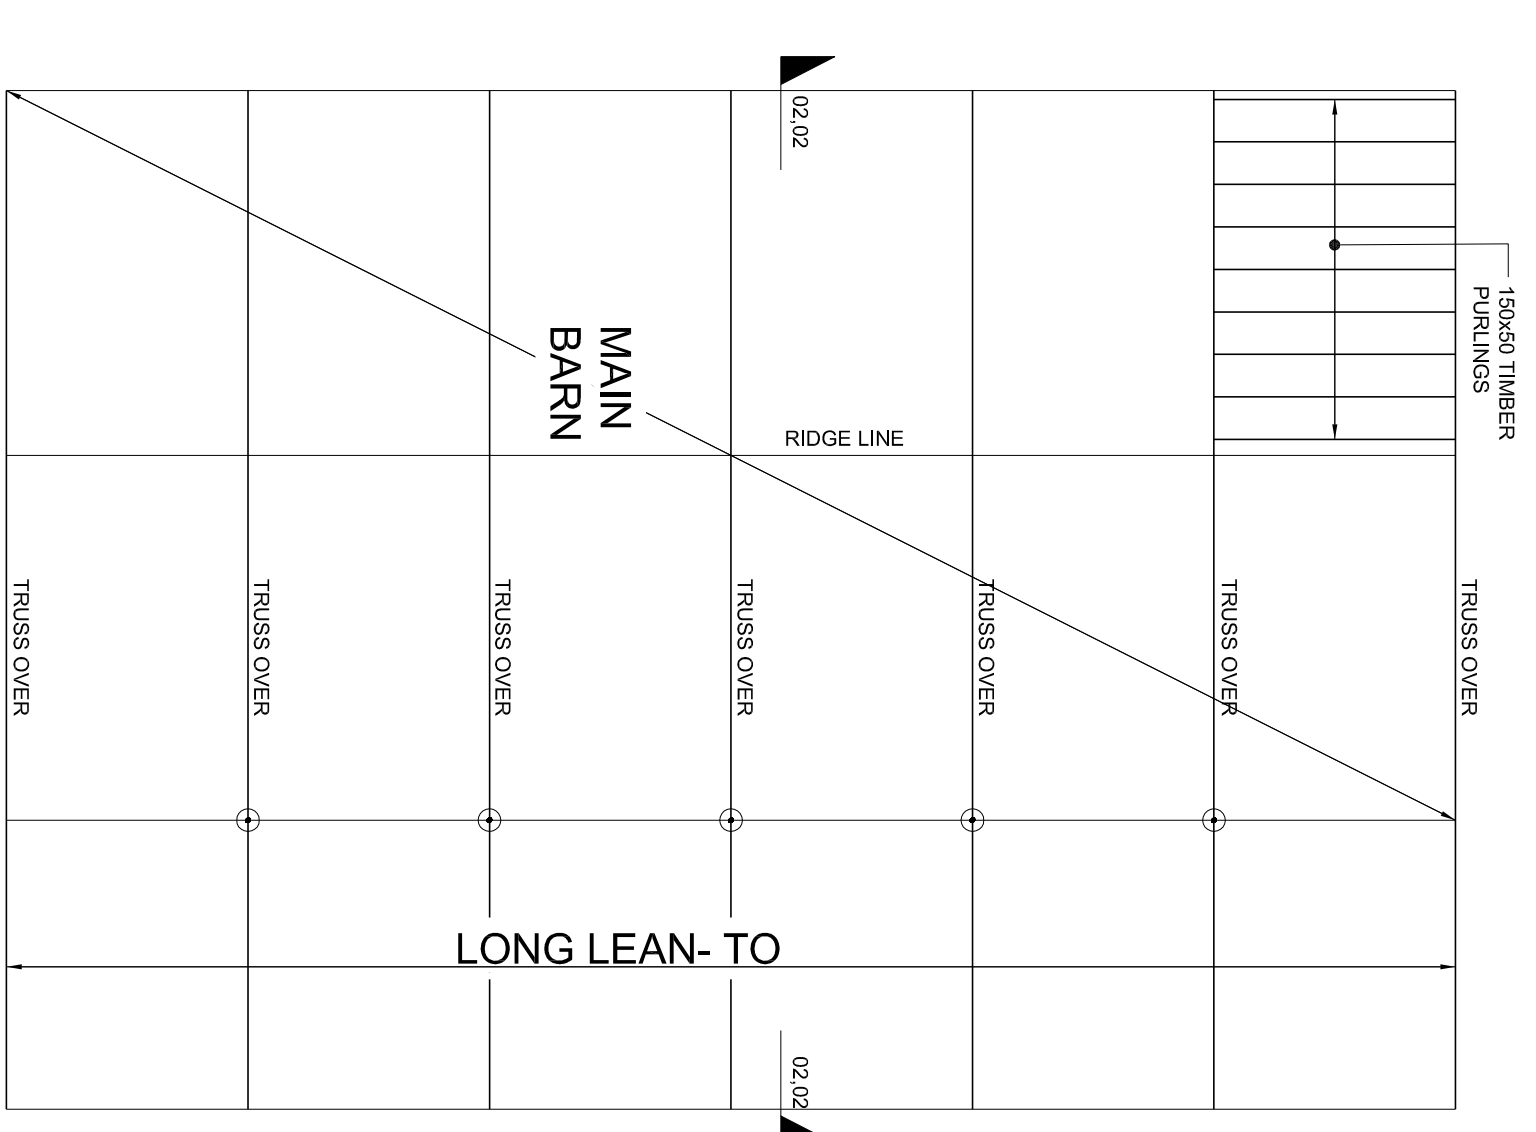

Unit 2: Existing Barn Floor Plan

1:100 scale
0m 2m
1:100 Scale Bar

Only agreed dimensions are to be used on site. The contractor is responsible for confirming all dimensions and to be checked on site prior to construction. Any discrepancy noted to the architect should be referred to the architect immediately.

Notation

1:100 Scale Bar

Existing Unit 1 & 2 Plans and Elevations Albany Farm Albany Homes Southern Limited 422 04 1st Floor Mar 2018 1:100 (A1) Planning		Richardson Architecture Limited Registered Architect RIBA Chartered 1st Floor 141-151 St. James Street Birmingham B2 1ST Tel: 0121 606 2000 Fax: 0121 606 2001 Email: info@richardsonarch.co.uk Web: www.richardsonarch.co.uk	
--	--	---	--