




NOTE:
 The contractor is to check all site dimensions and levels before work starts.
 Do not scale from the drawing. Notify Architect of any discrepancies.
 This drawing must be read with and checked against all structural and other specialist drawings, specifications and bills of quantities. Notify Architect of any discrepancies.
 The contractor is to comply with all current British Standards and Building Regulations whether or not specifically stated on these drawings.

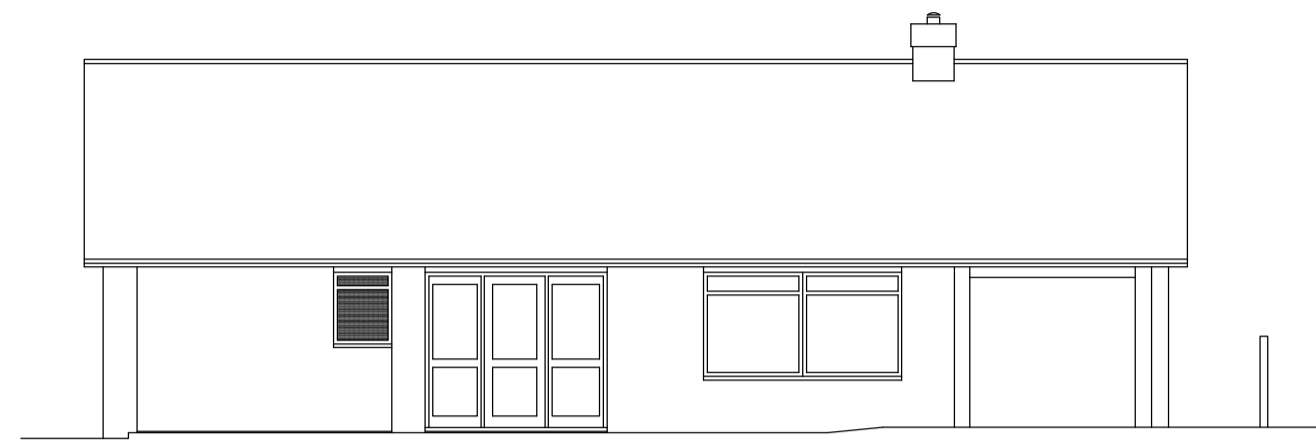


Existing Front (South) Elevation

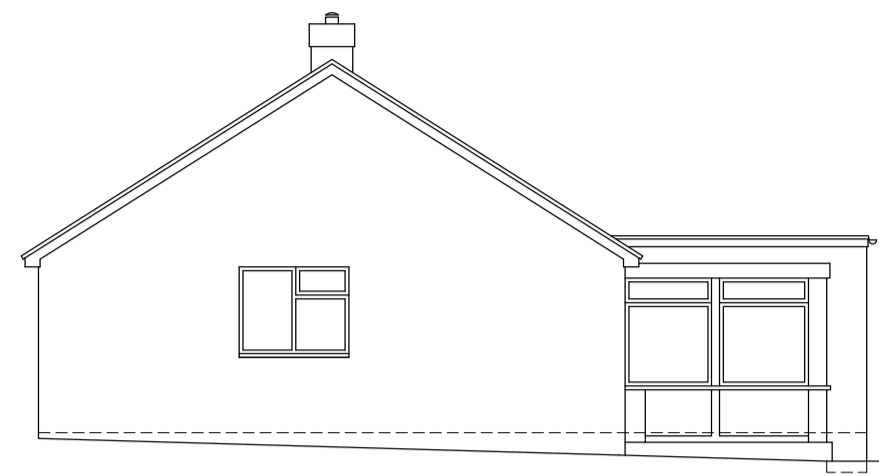


Existing Side (East) Elevation

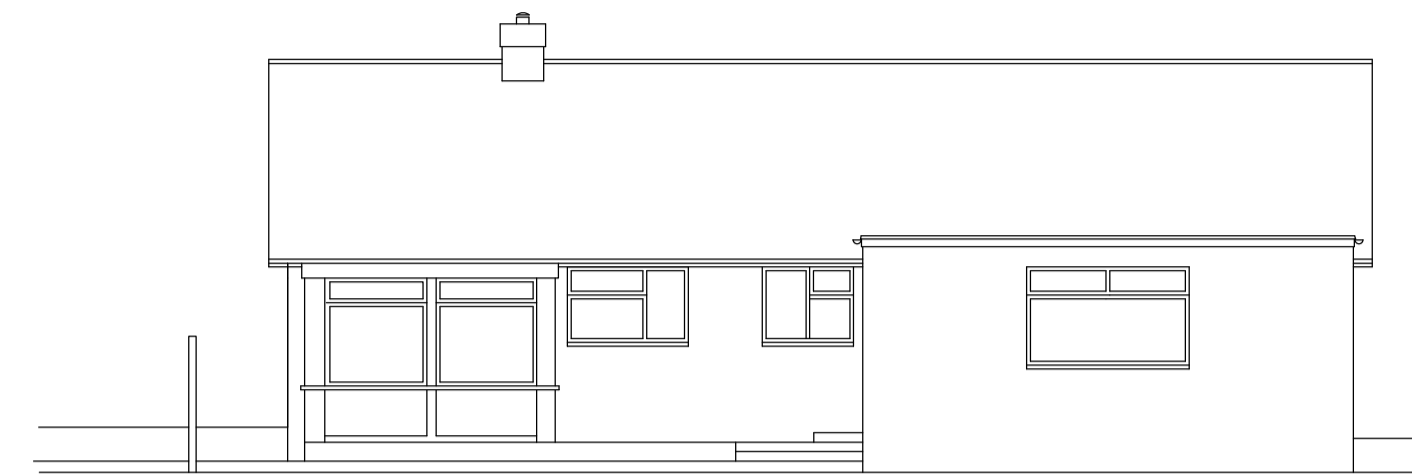

Existing Rear (North) Elevation

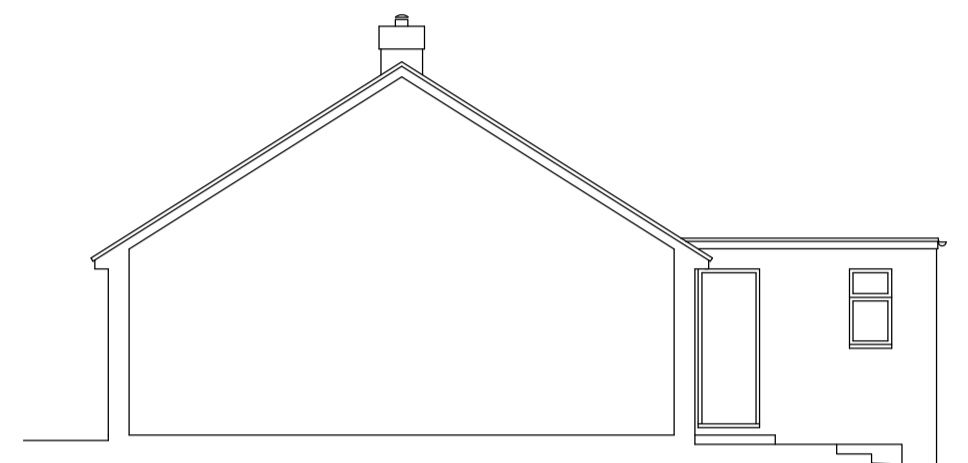



Existing Part Side (East) Elevation

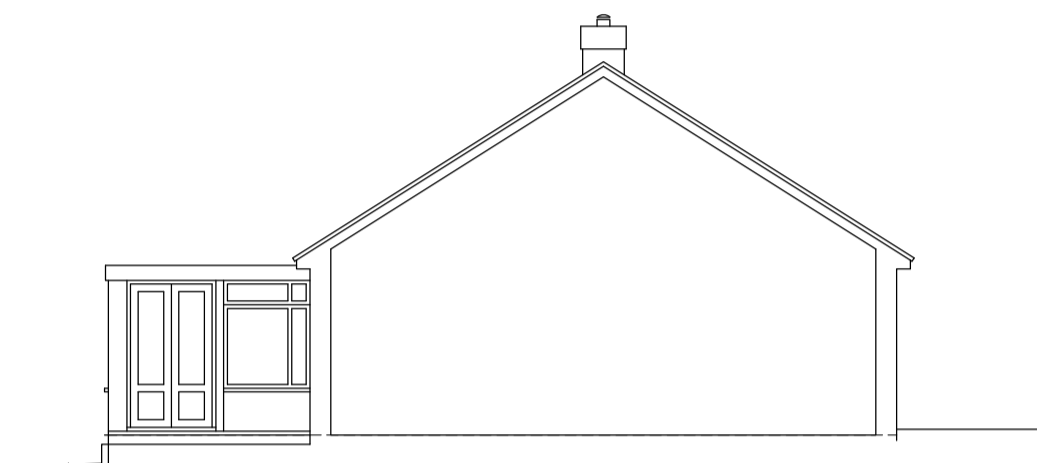


Existing Part Side (West) Elevation



Existing Side (West) Elevation

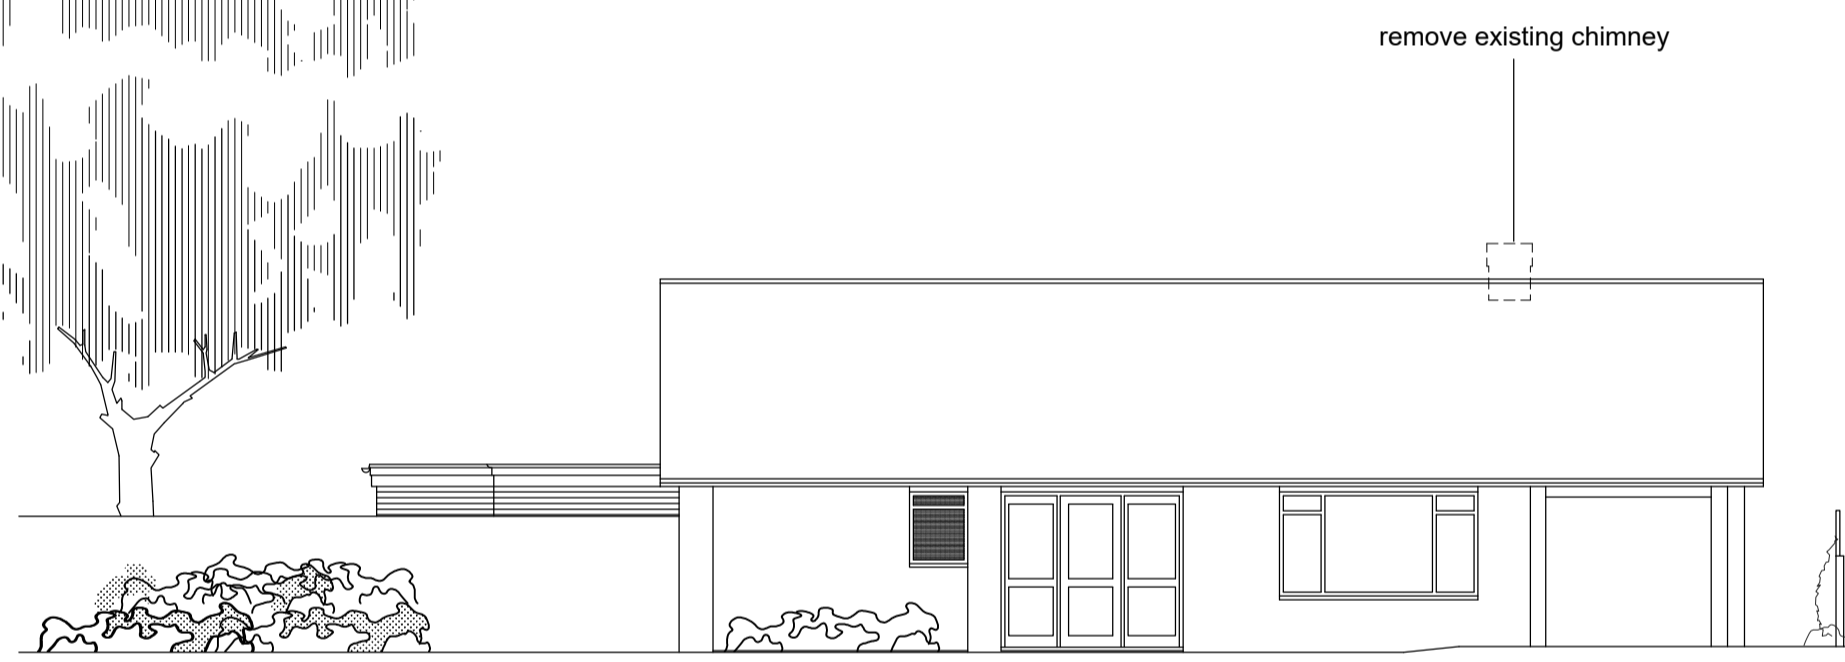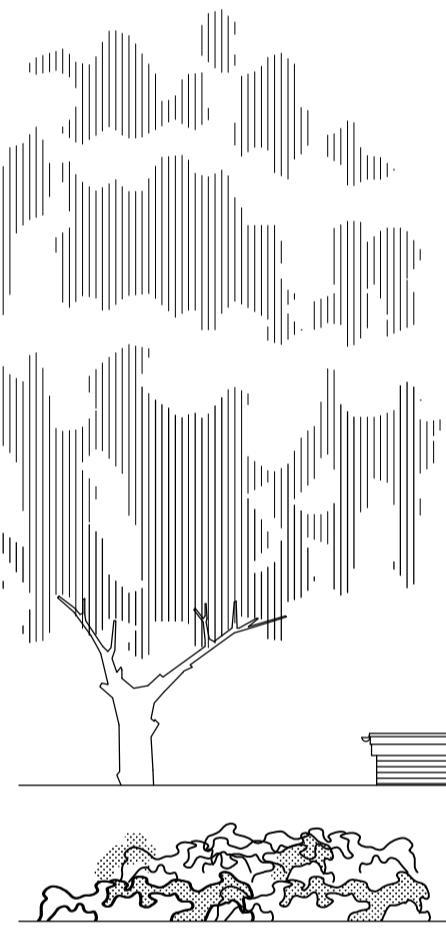


Proposed Front (South) Elevation


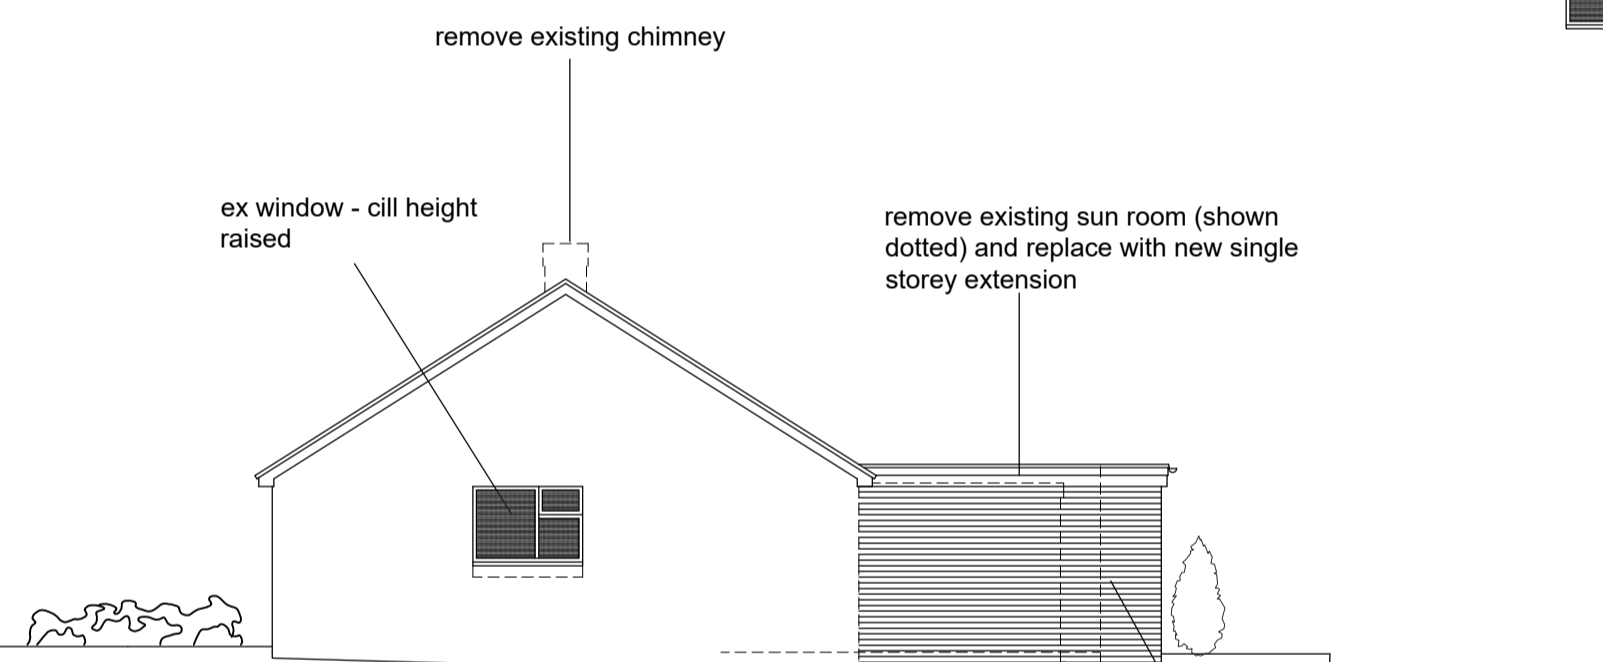


Proposed Side (East) Elevation


hatched windows denotes obscure glass

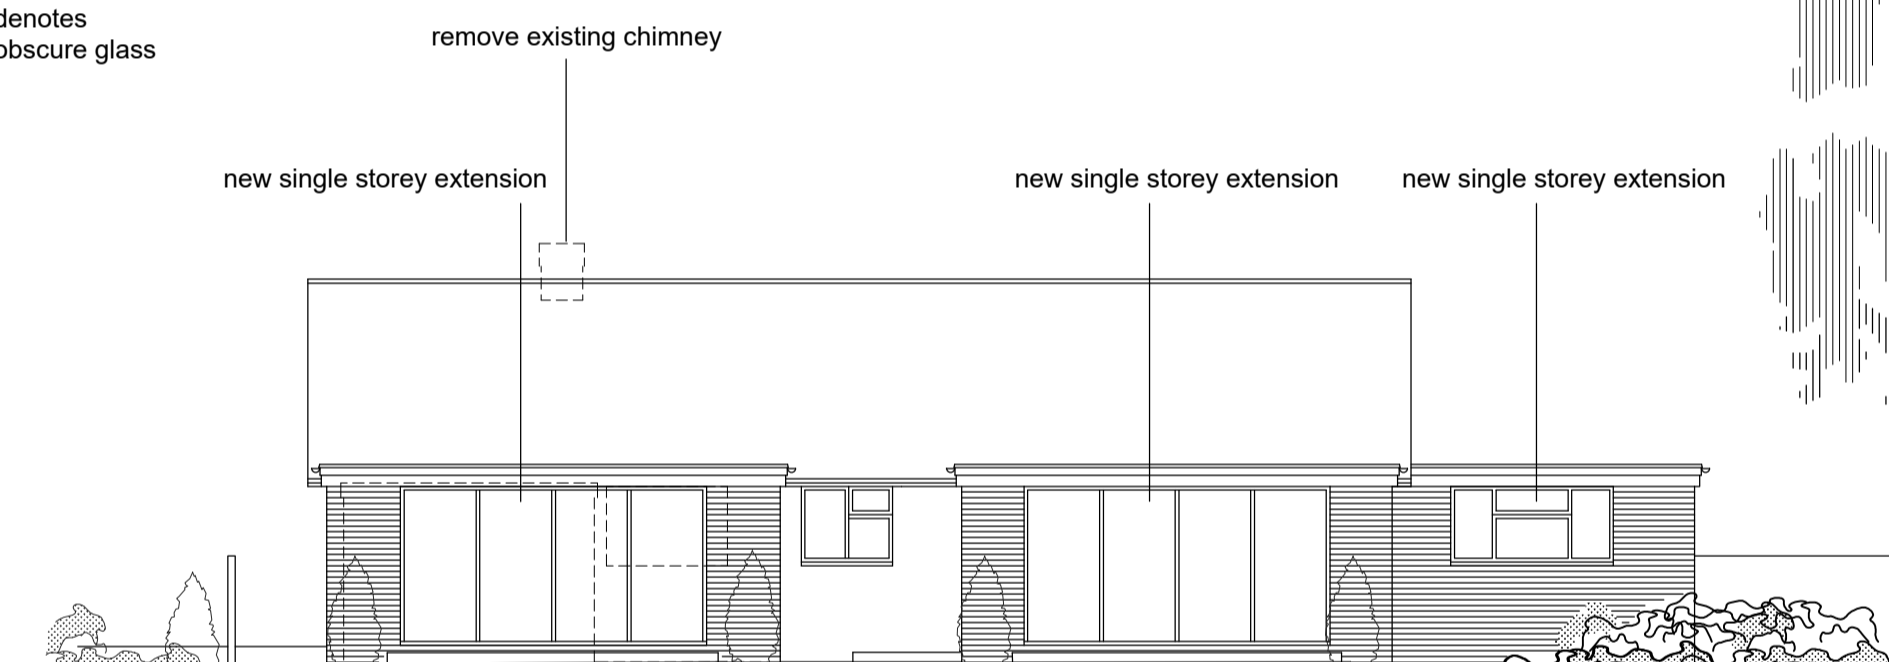


Proposed Rear (North) Elevation

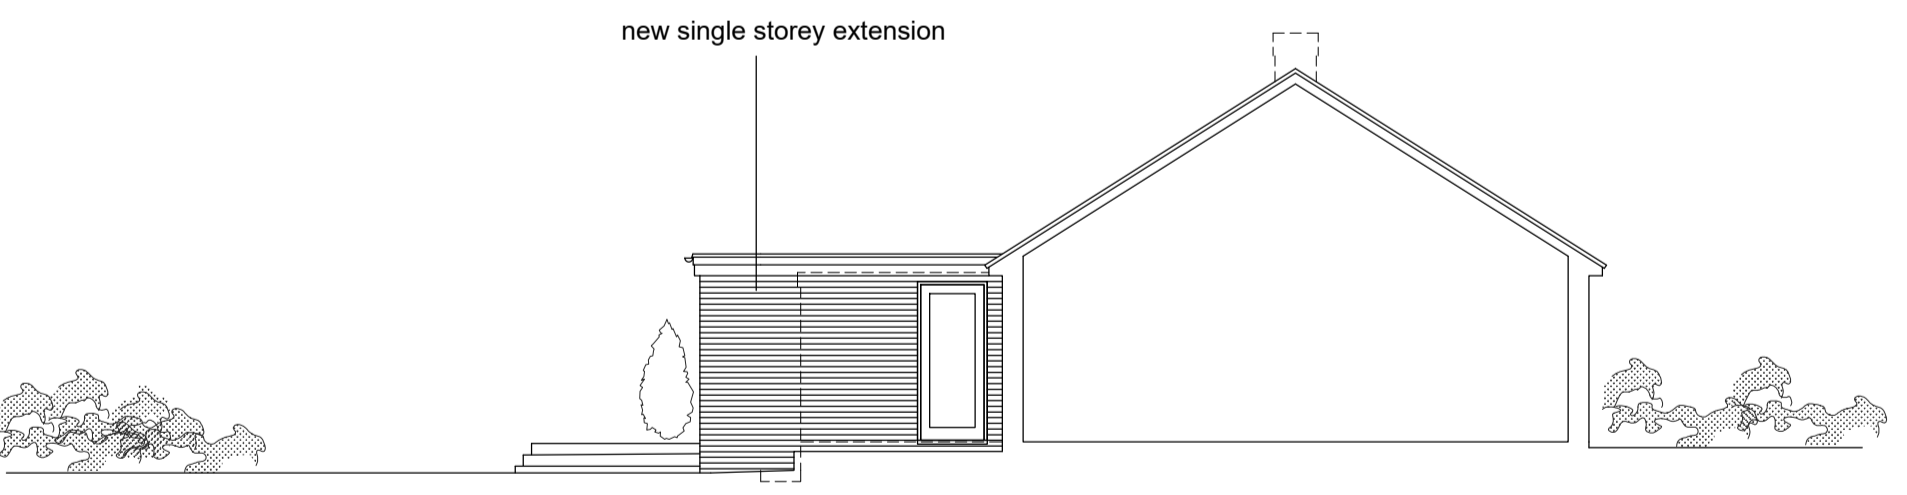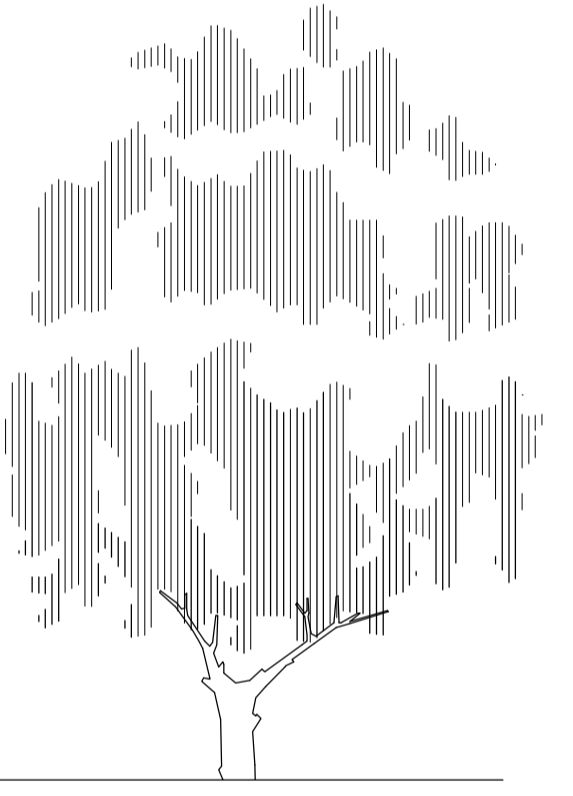

Proposed Part Side (West) Elevation

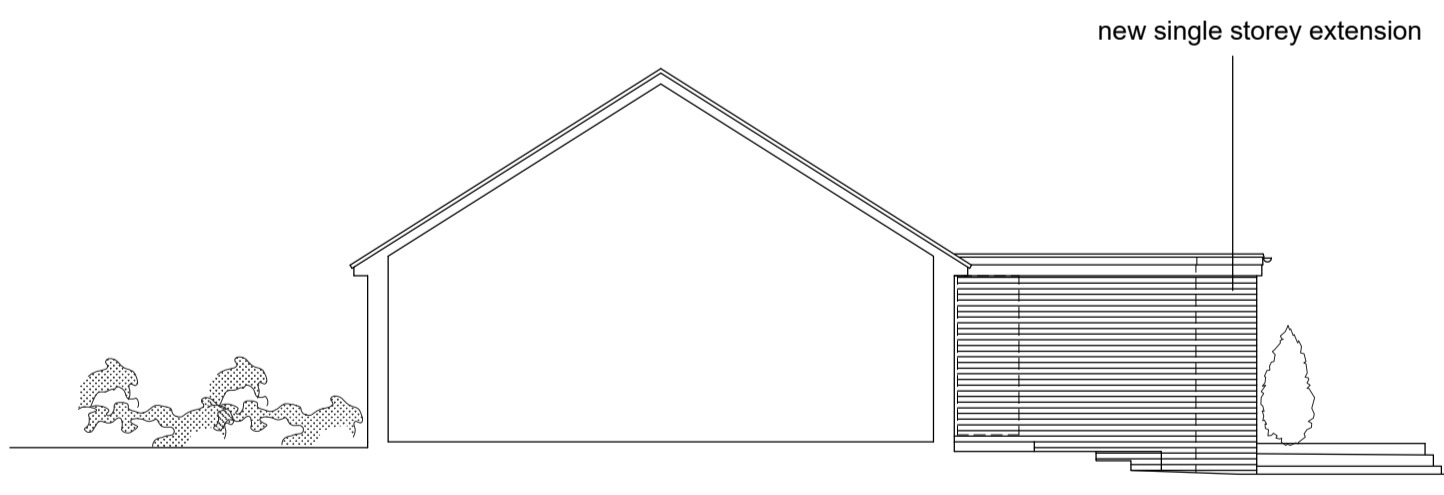

Proposed Part Side (East) Elevation

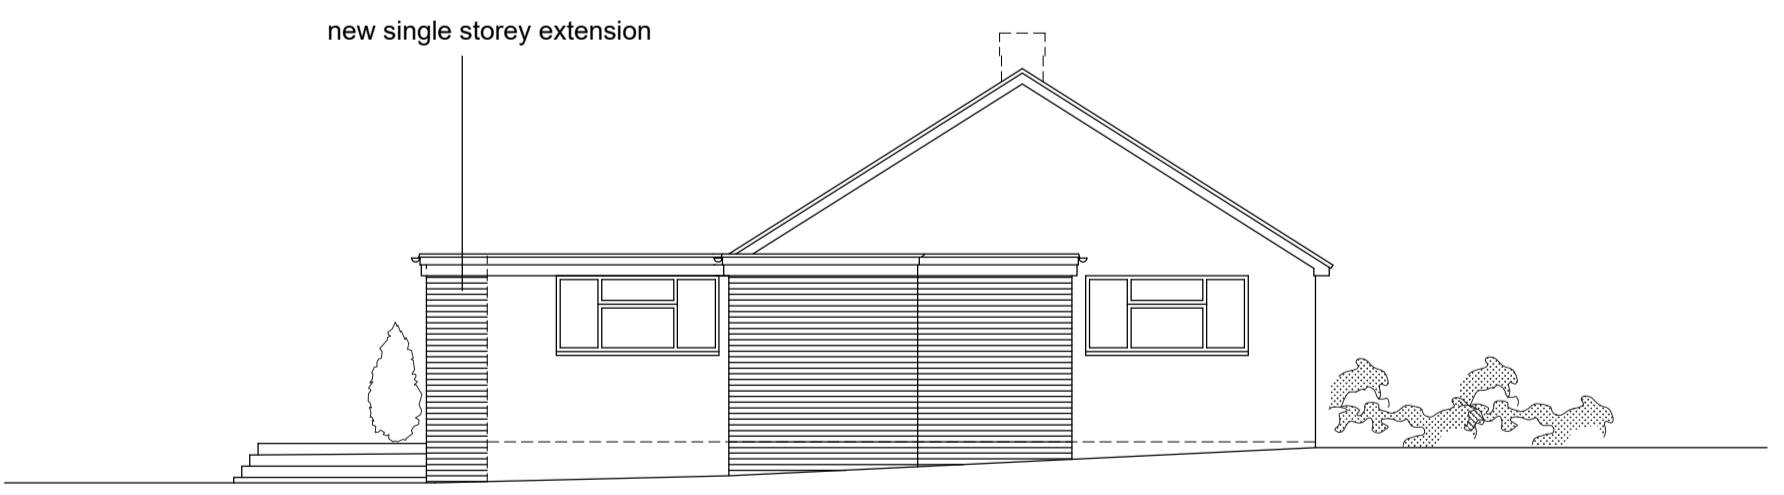

Proposed Side (West) Elevation

Rev.	Date	Description	By
Client Ms E Poland			
Project 13 Wilderness Road Hurstpierpoint			
Drawing Title Proposed and Existing Elevations			
G W P Architects Fairfield House, Fairfield Road, Burgess Hill, West Sussex, RH15 8QB Tel: (01444) 239019 Fax: (01444) 230761 Email: mail@gwparchitects.co.uk			
Scale 1:100 @ A1		Drawing Number 17/156/04a	
Date August 2017		Drawn nam	
© GWP Architects Ltd (UK) - 2017			



PLANNING