



SCALE - 1:500

**MID SUSSEX DC**  
ENVIRONMENT DIVISION

28 MAR 2018

Scale bar for use with plans

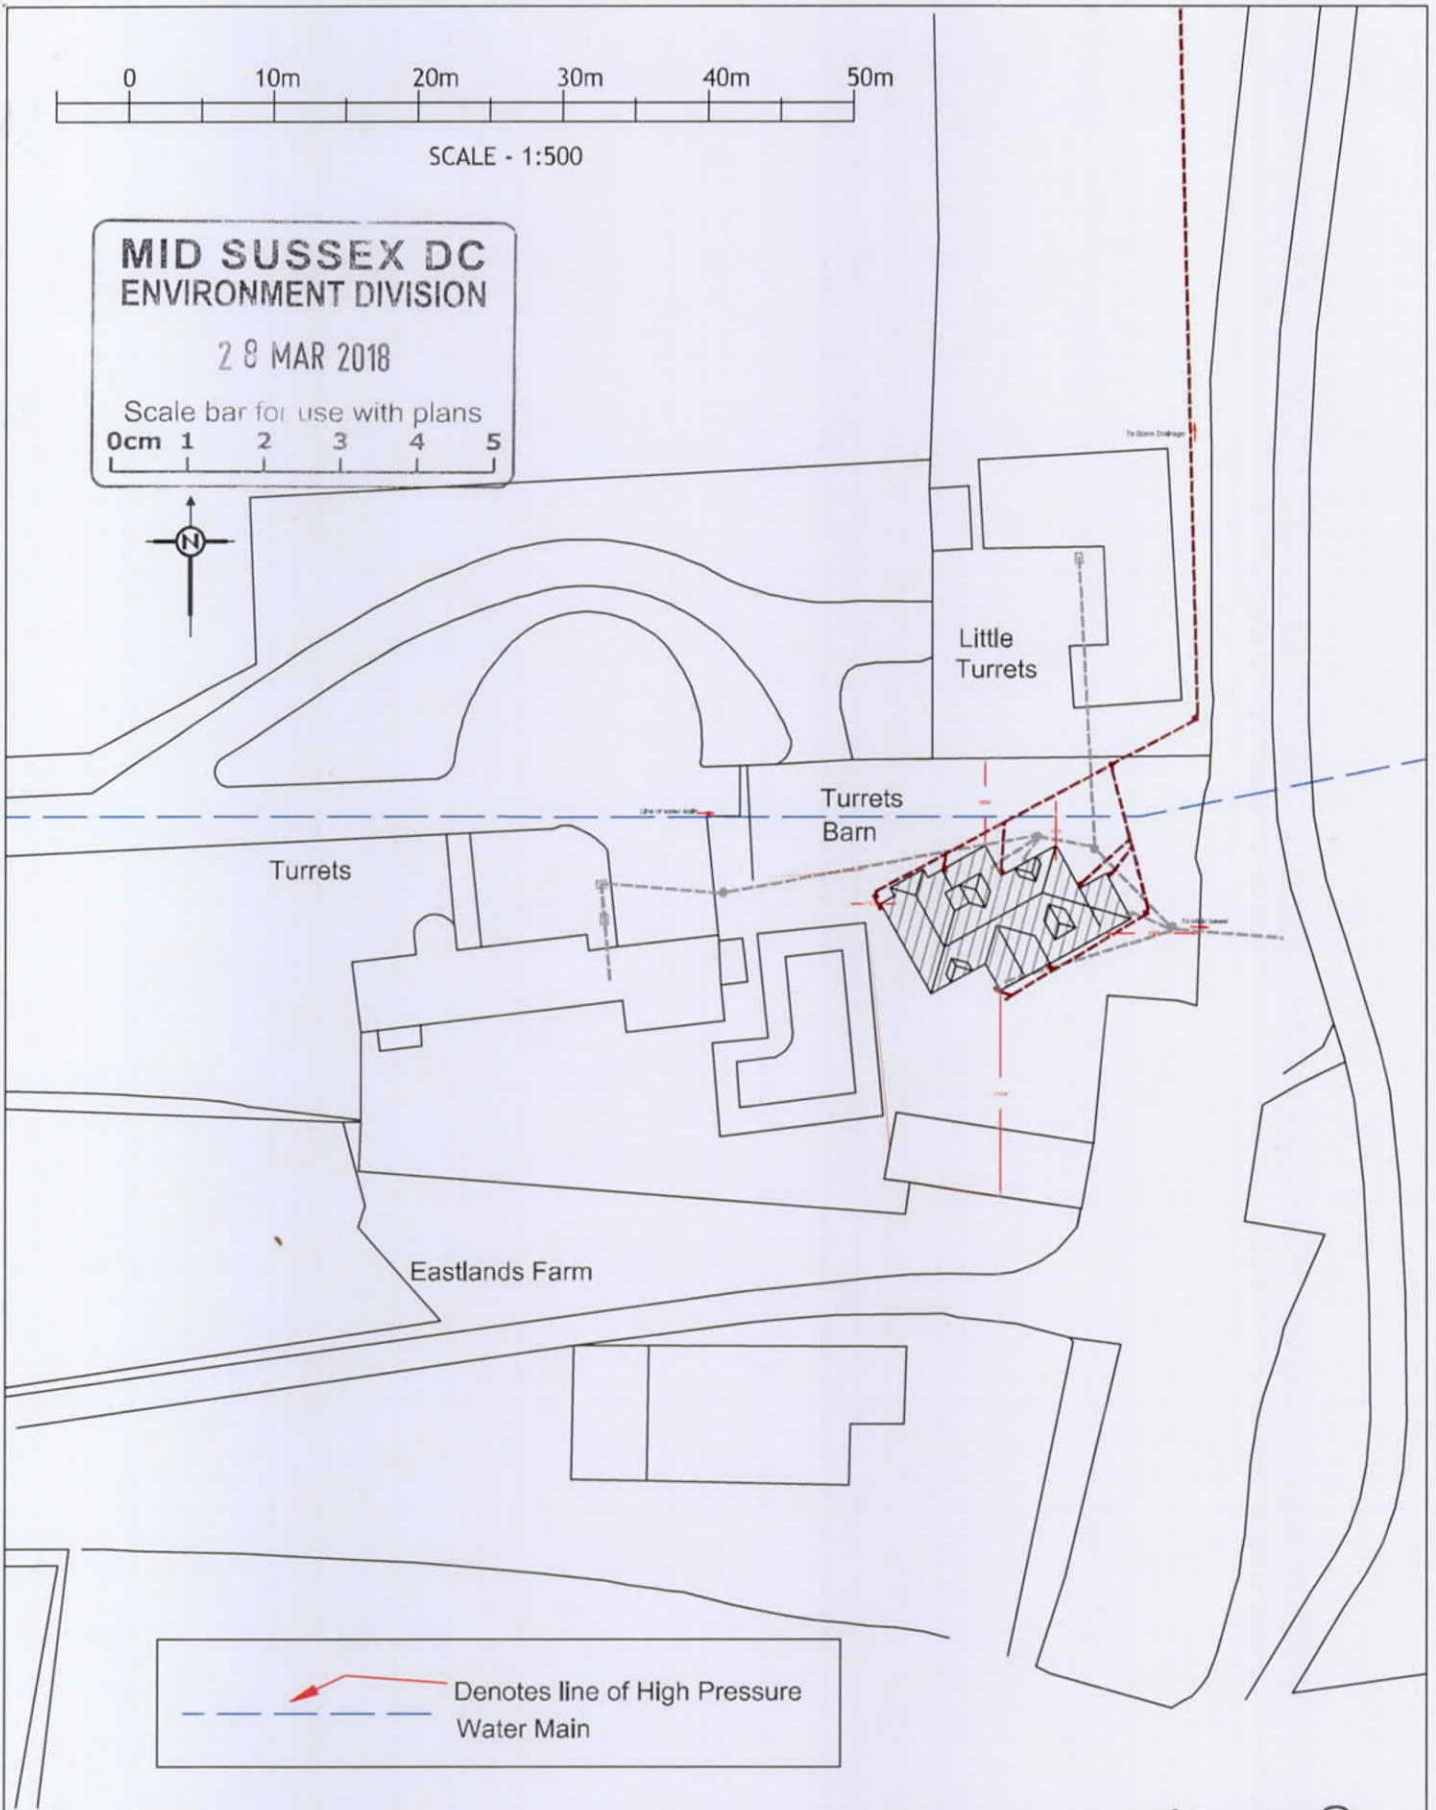

 Denotes line of High Pressure Water Main

**APPROVED**  
Block Plan

**MIDGLEY DESIGN CONSULTANTS**  
4 Donkey Row  
Brighton Road, Newtimber  
W Sussex BN8 9BS  
tel: 01273 857066

Demolition of Existing Sub-Standard Dwelling and its replacement with a New Eco-Home

Project Address:  
The Barn - Turrets  
Malthouse Lane  
Hurstpierpoint

Scale: 1:500	Date: March 2017	A4 DRAWING
Drawing No. <b>TUR .17.3</b>	Revision	