


SCALE - 1:500

MID SUSSEX DC
ENVIRONMENT DIVISION

28 MAR 2018

Scale bar for use with plans

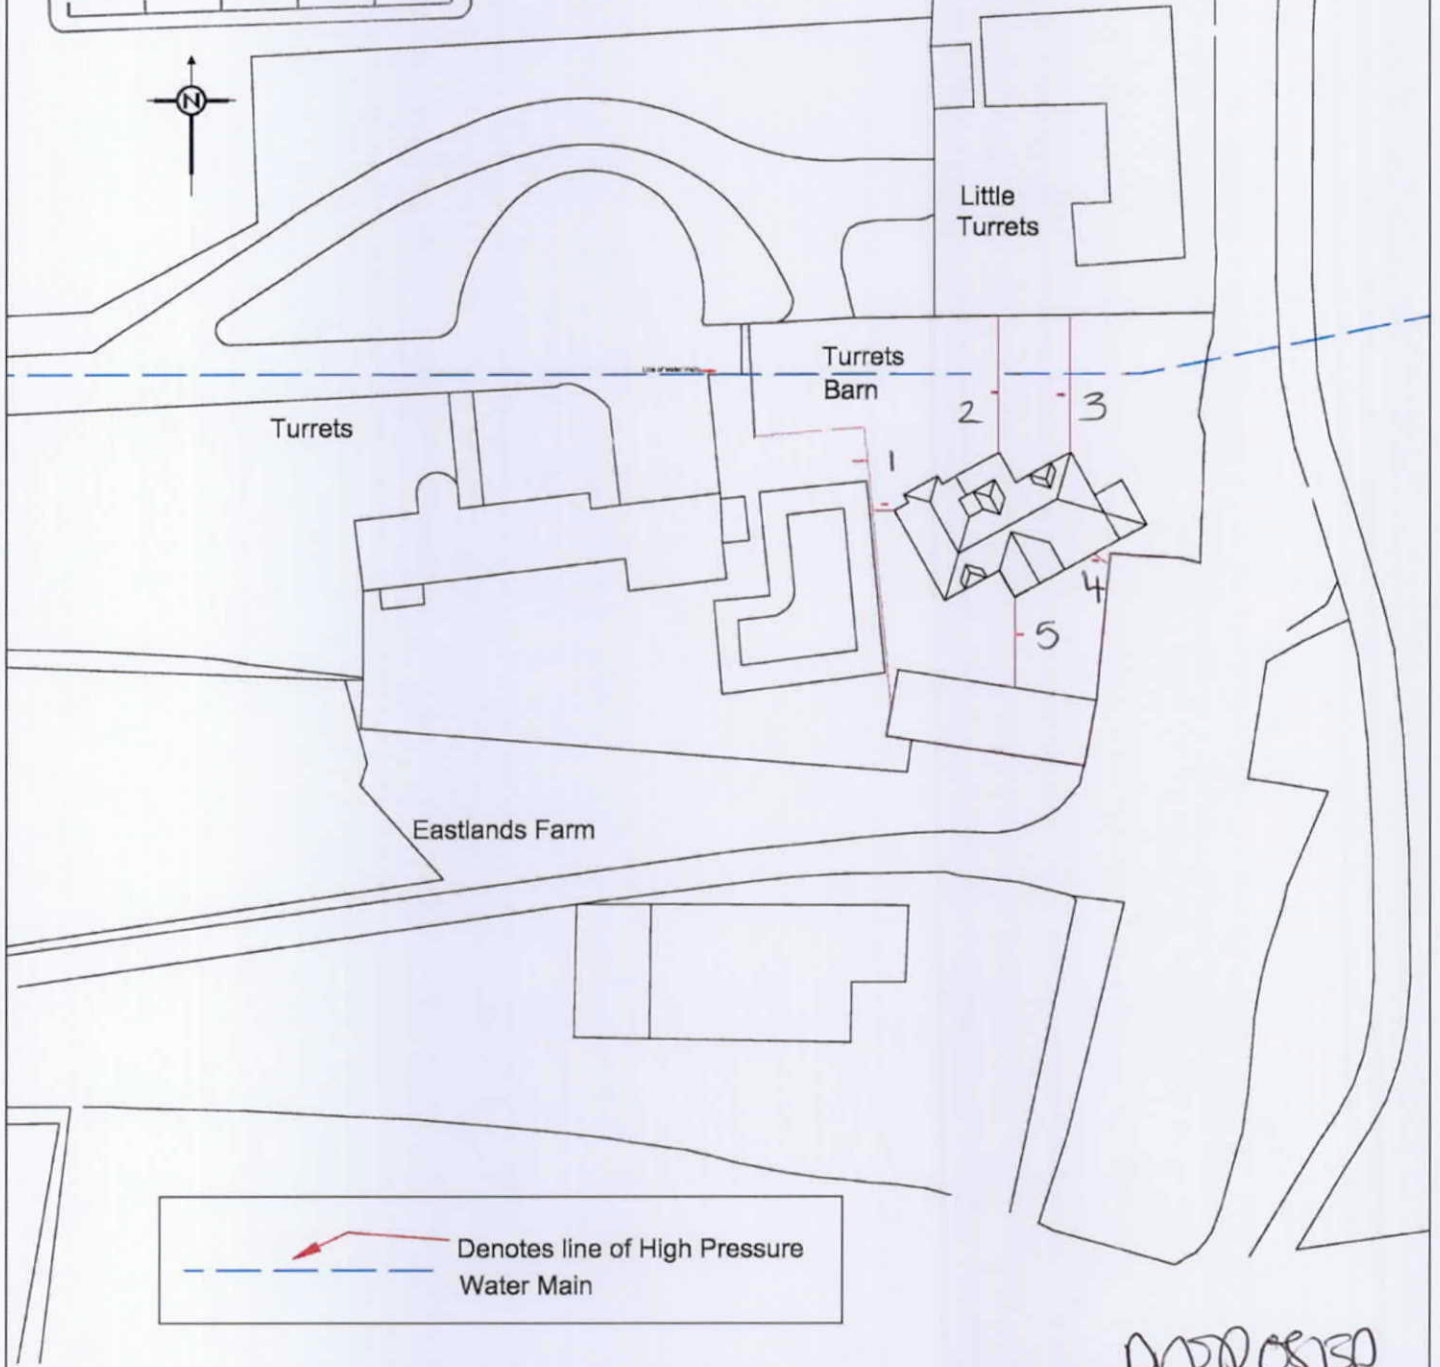

Denotes line of High Pressure Water Main

proposed

Demolition of Existing Sub-Standard Dwelling and its replacement with a New Eco-Home

Project Address:
The Barn - Turrets
Malthouse Lane
Hurstpierpoint

Block Plan

Scale: 1:500	Date: March 2017	A4 DRAWING
-----------------	---------------------	------------

Drawing No. TUR .17.3	Revision
---------------------------------	----------