



FRONT (SOUTH) ELEVATION

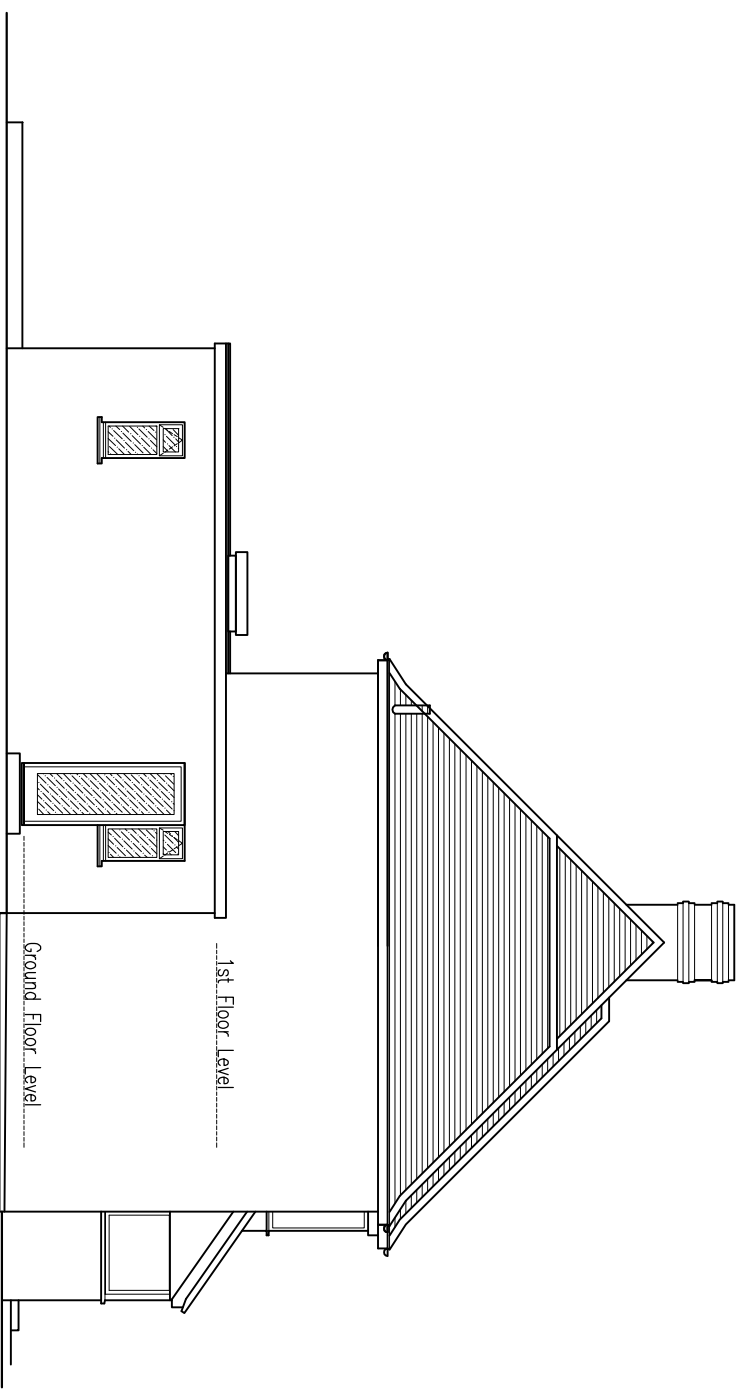

SIDE (WEST) ELEVATION

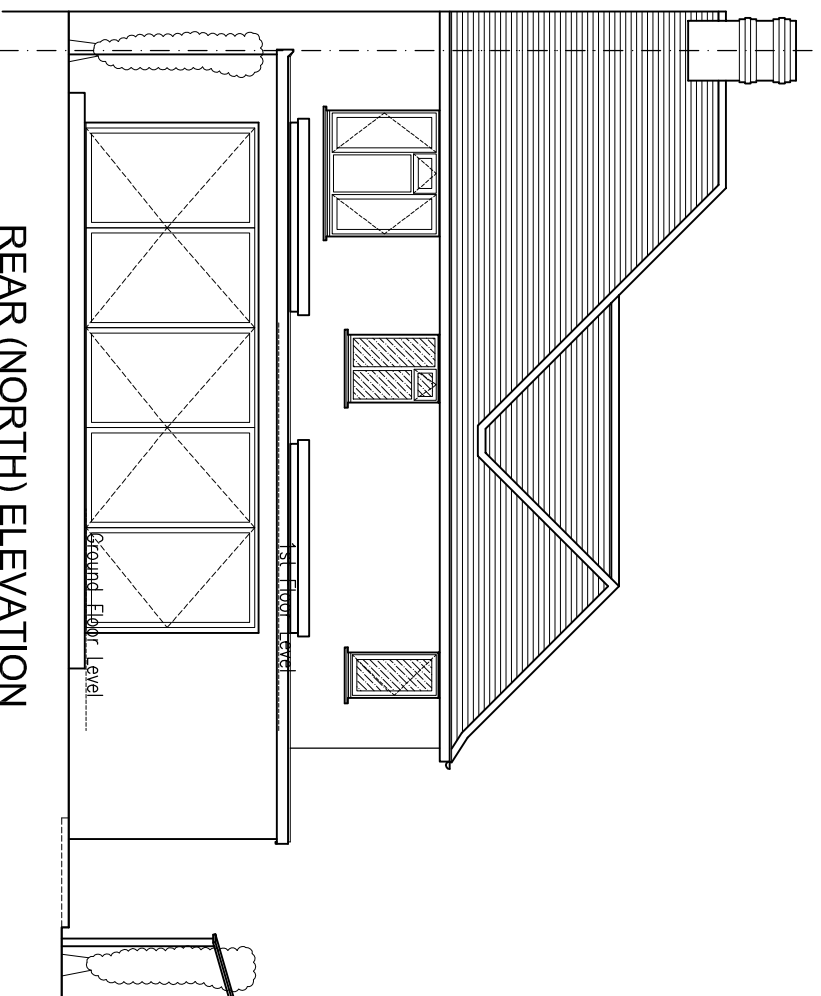

REAR (NORTH) ELEVATION

10 metres @ 1:100 on A3

1 metre @ 1:100 on A3

rev.	date

These drawings should be approved by Local Authority Building Control or other appropriate checking Authority prior to commencement of the work.
No dimensions to be scaled from this drawing.
All dimensions to be checked on site.
This drawing is copyright.


client: Matt Gander & Beth Allen

project: 9 Chalkers Lane
Hurstpierpoint

drawing: Proposed Elevations

scale: 1:100@A3 date: 27.11.17
drawn: CH

9 Kenton Road
Hove, East Sussex
BN3 9PG
tel: 01273 298217
fax: 01273 298217
e-mail: info@shurhinghamassociates.com

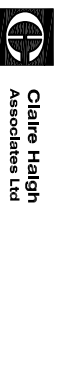

CH 861 /006