


CURRENT 2017

Revised 13.12.17

PATHWAY
4 FT.

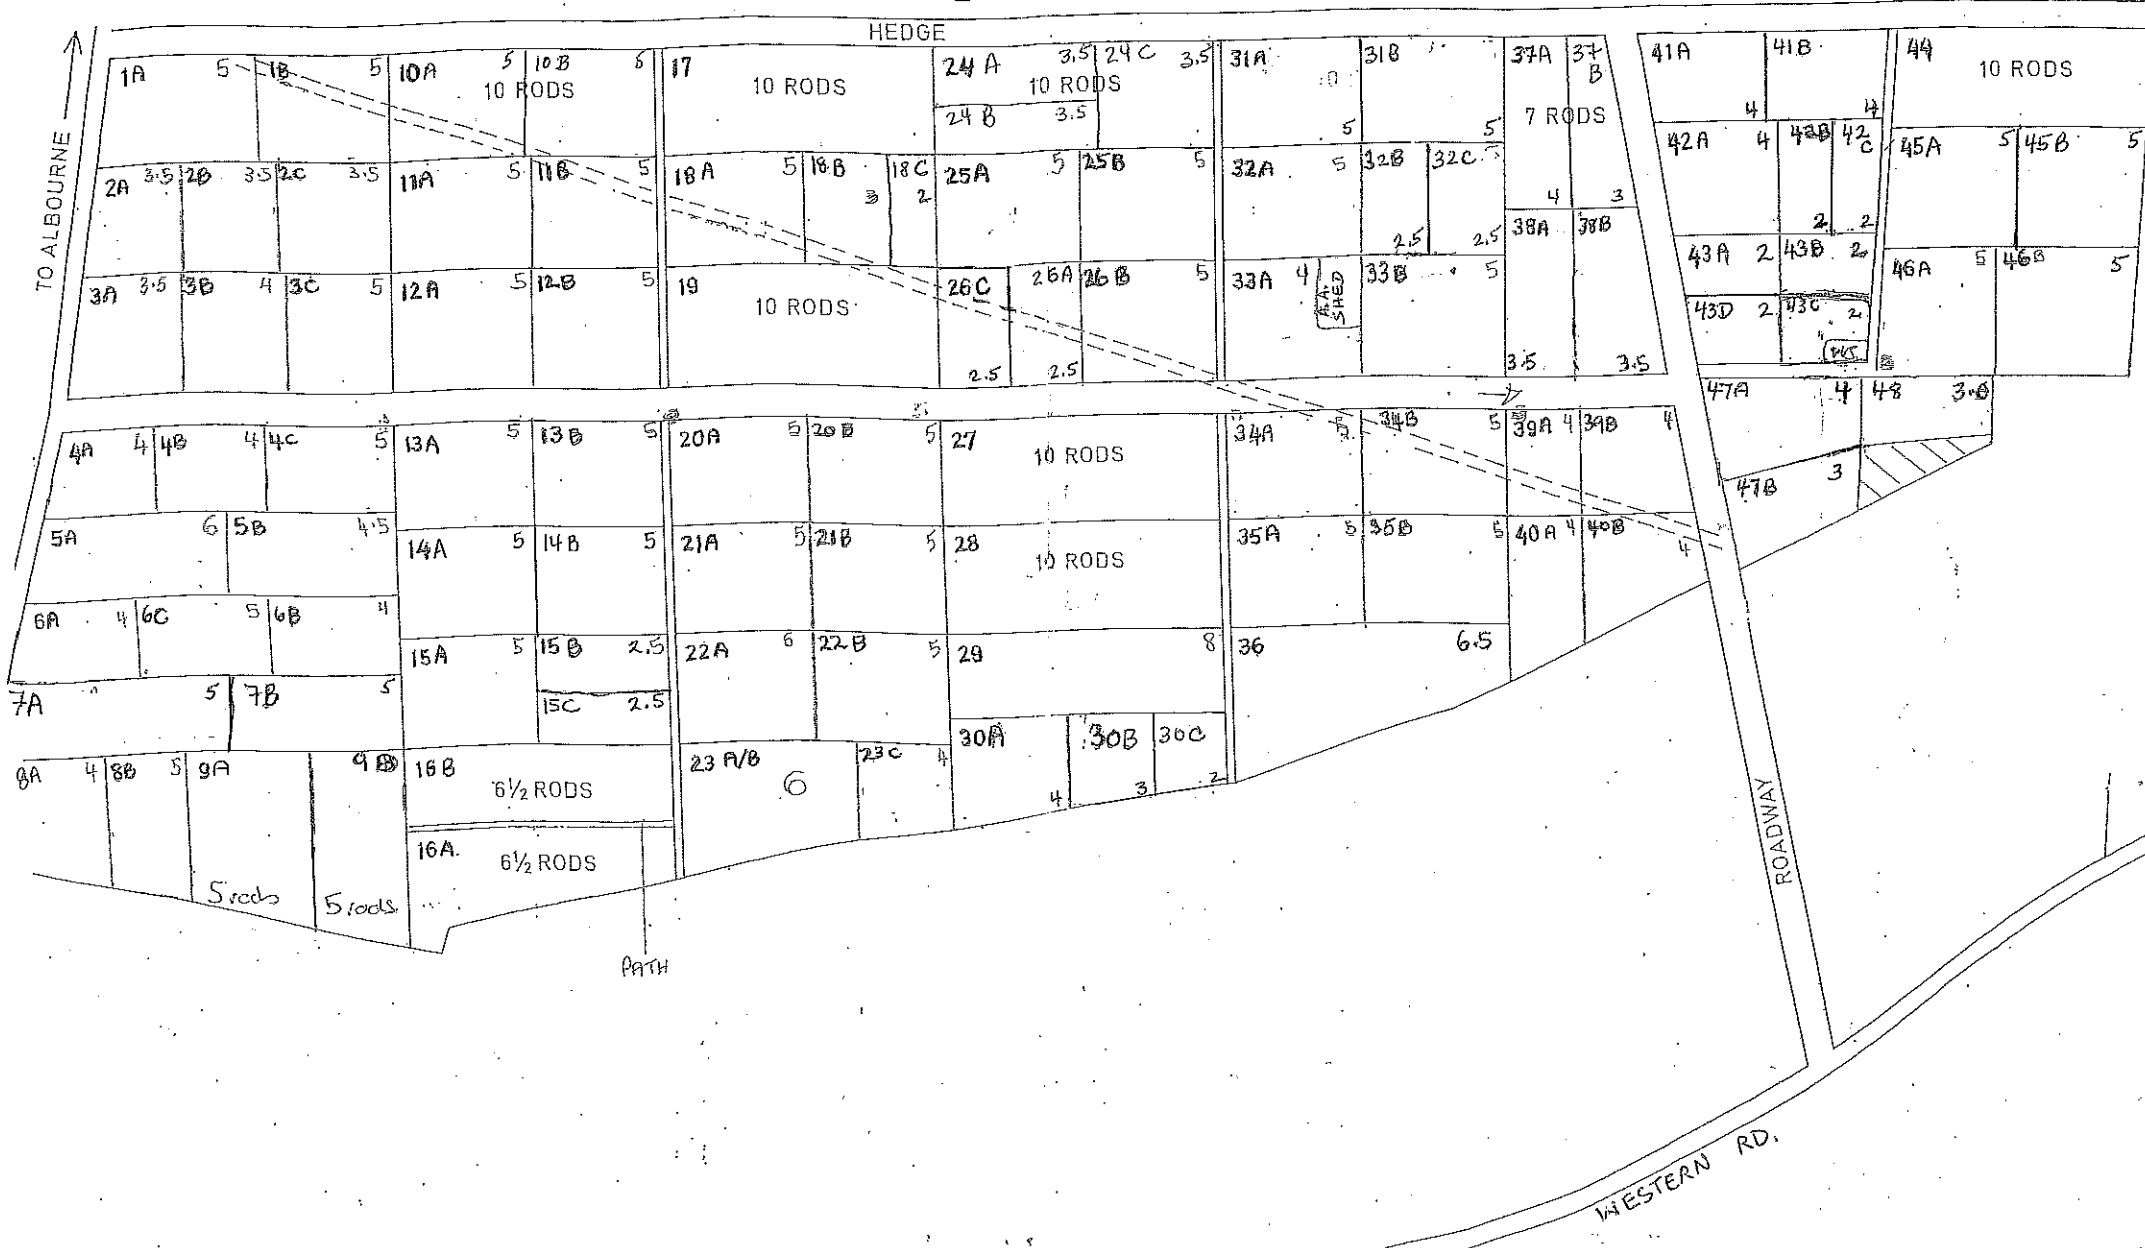

HEDGE

TO ALBOURNE

ROADWAY

WESTERN RD.

PATH

AREA SHED

1A 5 1B 5 10A 5 10B 5 17 10 RODS 24A 3.5 24C 3.5 31A 31B 37A 37B 41A 41B 44 10 RODS
2A 3.5 2B 3.5 2C 3.5 11A 5 11B 5 18A 5 18B 18C 25A 5 25B 5 32A 5 32B 32C 7 RODS 42A 4 42B 4 42C 4 45A 5 45B 5
3A 3.5 3B 4 3C 5 12A 5 12B 5 19 10 RODS 26C 26A 26B 5 33A 4 33B 5 38A 38B 43A 2 43B 2 43C 2 46A 5 46B 5
4A 4 4B 4 4C 5 13A 5 13B 5 20A 5 20B 5 27 10 RODS 34A 34B 39A 4 39B 4 47A 4 47B 3
5A 6 5B 4.5 14A 5 14B 5 21A 5 21B 5 28 10 RODS 35A 5 35B 5 40A 4 40B 4
6A 4 6C 5 6B 4 15A 5 15B 2.5 22A 6 22B 5 29 36 6.5
7A 5 7B 5 15C 2.5 23A/B 6 23C 4 30A 30B 30C
8A 4 8B 5 9A 9B 16B 6 1/2 RODS 23A/B 6 23C 4 30A 30B 30C
5 rods 5 rods 16A 6 1/2 RODS